


H. M. LAND REGISTRY GENERAL MAP

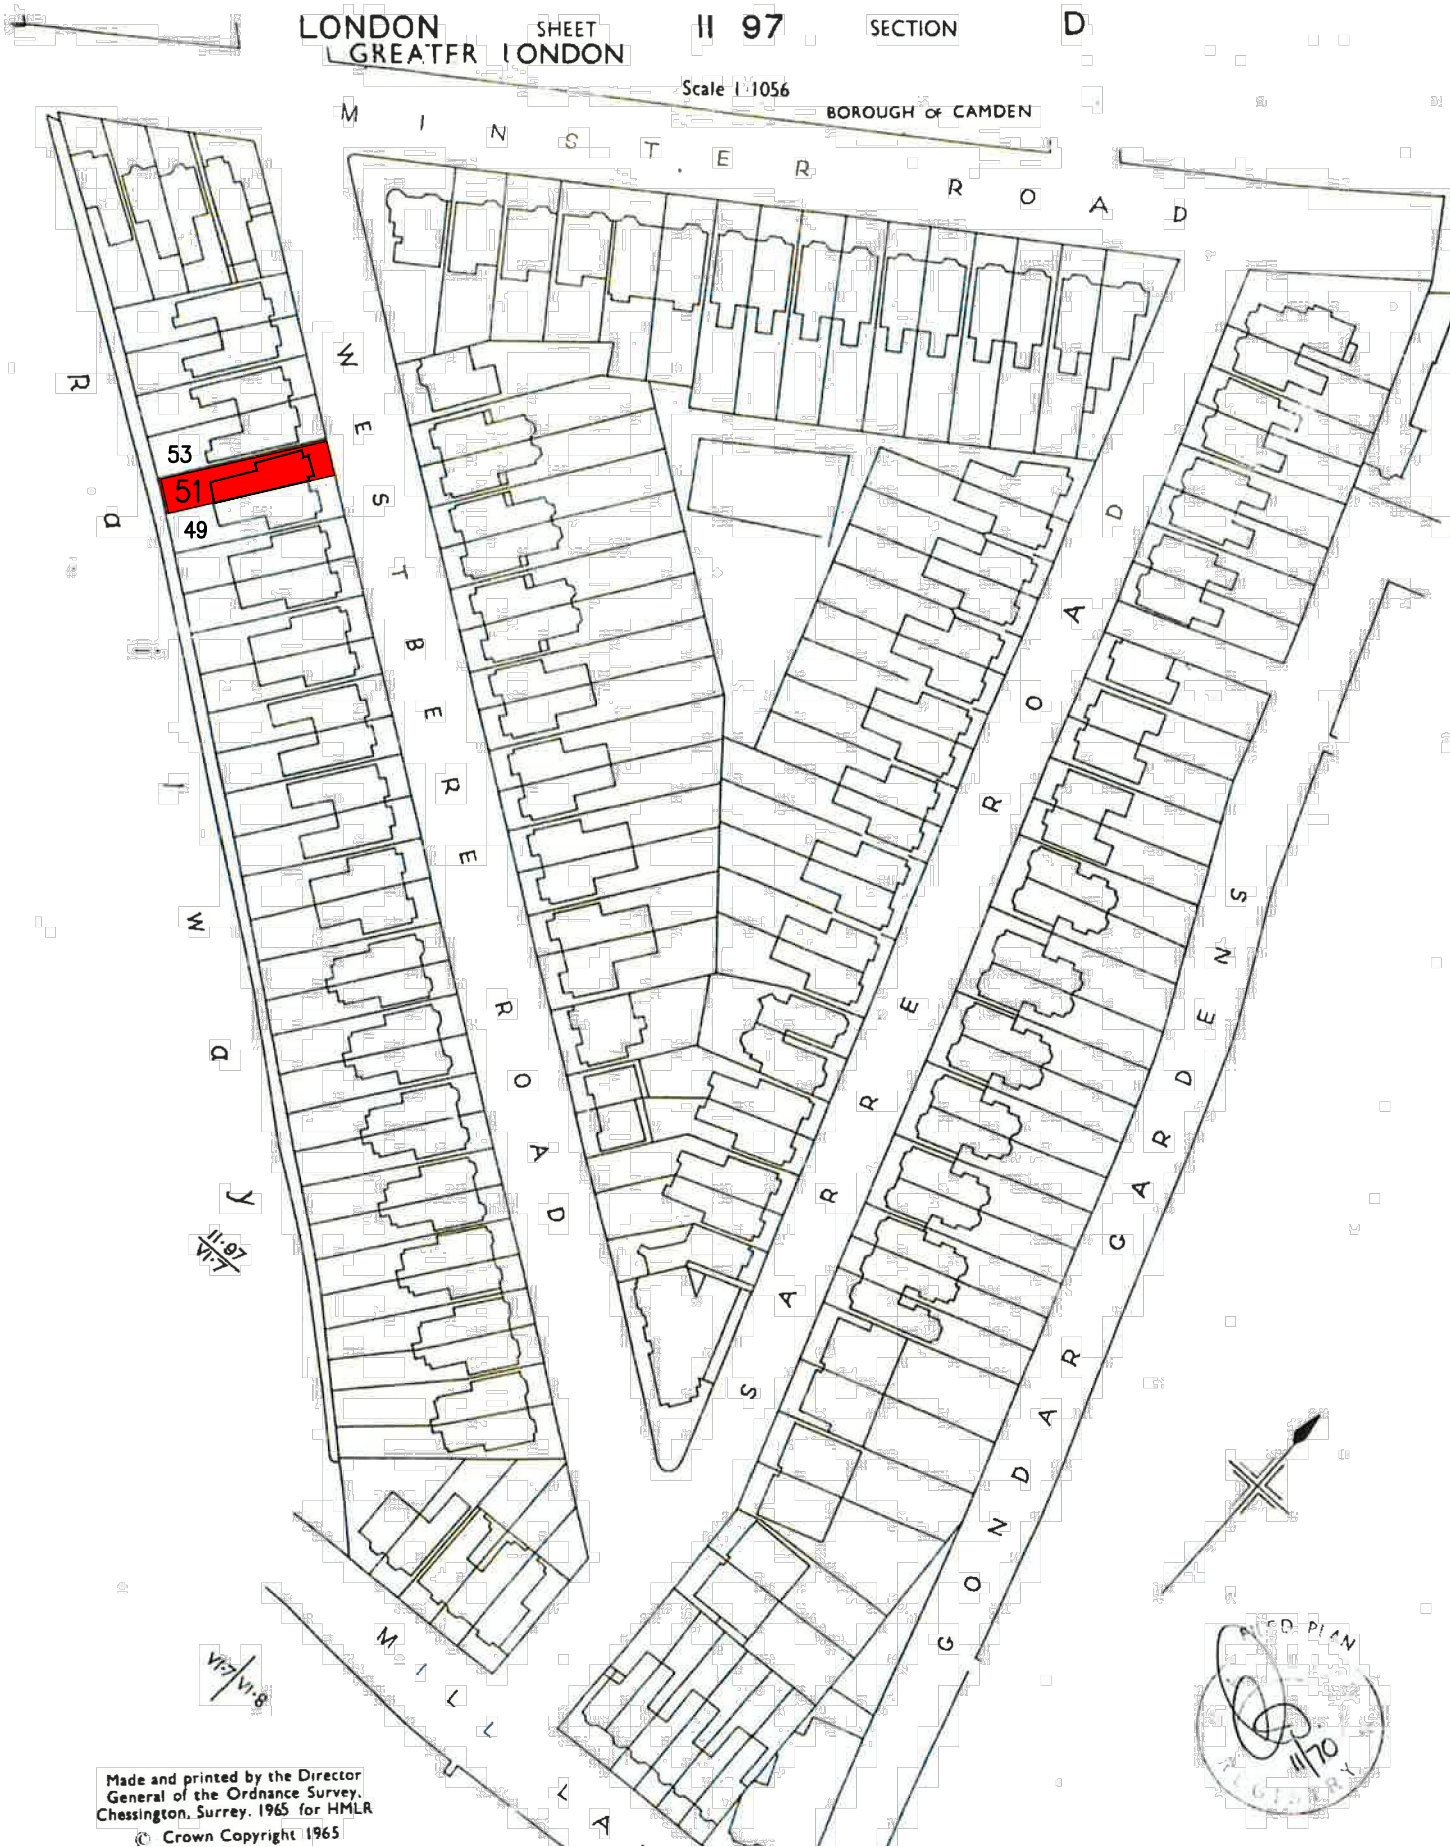

Made and printed by the Director
General of the Ordnance Survey,
Chessington, Surrey. 1965 for HMLR
© Crown Copyright 1965

SITE LOCATION PLAN
SCALE 1:1250

0 10 20 30 40 50 60 70 80 90 100mm
SCALE WITH CAUTION. USE BOTH SCALE BARS TO CHECK FOR REDUCTION OR DISTORTION

GENERAL NOTES

1. THESE DRAWINGS HAVE BEEN PRODUCED BY S P SZAREK DESIGNS LTD FOR MR ROBERT JUSINSKI. THEY MAY NOT BE USED BY ANY OTHER PERSON FOR ANY OTHER PURPOSE THAN SPECIFIED WITHOUT THE EXPRESS WRITTEN PERMISSION OF S P SZAREK DESIGNS LTD. ANY LIABILITY ARISING OUT OF USE BY A THIRD PARTY OF THESE DOCUMENTS FOR PURPOSE NOT WHOLLY CONNECTED TO WITH THE ABOVE SHALL BE RESPONSIBILITY OF THAT PARTY WHO SHALL INDEMNIFY S P SZAREK DESIGNS LTD AGAINST ALL CLAIMS, COSTS, DAMAGES AND LOSSES ARISING OUT OF SUCH USE.
2. THE INTRODUCTORY SITE INSPECTION OF THE SITE WAS VISUAL ONLY AND THE ENGINEER HAS NOT INSPECTED ANY PART OF THE PROPERTY WHICH WAS COVERED, INACCESSIBLE OR INCAPABLE OF INSPECTION FOR ANY REASON. NO ADDITIONAL OPENING UP HAS BEEN UNDERTAKEN. WE HAVE NOT CONDUCTED INTRUSIVE TESTS OF THE FABRIC OF THE BUILDING TO ASCERTAIN WHETHER ANY DELETERIOUS OR HAZARDOUS MATERIALS EXIST.
3. AN ASBESTOS SURVEY HAS NOT BEEN UNDERTAKEN. YOUR ATTENTION IS DRAWN TO THE FACT THAT UNLESS PROVEN OTHERWISE IT SHOULD BE CONSIDERED THAT THE BUILDING DOES CONTAIN ASBESTOS CONTAINING MATERIALS, AS PART OF SOME OF ITS COMPONENTS. THE BUILDING OWNER HAS RESPONSIBILITY TO IDENTIFY THE PRESENCE OF ASBESTOS IN ALL ITS FORMS, AND TO MANAGE THE ASBESTOS PRESENCE SAFELY.
4. THE ENGINEER HAS NOT UNDERTAKEN ANY TESTING OF ELECTRICAL INSTALLATIONS, HEATING, GAS PIPEWORK OR SPECIALIST INSTALLATIONS.
5. S P SZAREK DESIGNS LTD WILL NOT ACCEPT ANY RESPONSIBILITY FOR ANY LOSS, COST OR EXPENSE DIRECTLY OR INDIRECTLY ARISING OUT OF OR RESULTING FROM, OR IN ANY MANNER RELATING TO FUNGI, WHETHER OR NOT THERE IS ANOTHER CAUSE OR LOSS WHICH MAY HAVE CONTRIBUTED CONCURRENTLY OR IN ANY SEQUENCE TO A LOSS.
6. COPYRIGHT OF THESE DOCUMENTS / DRAWINGS SHALL REMAIN WITH S P SZAREK DESIGNS LTD. NO BENEFICIAL RIGHTS TO ITS CONTENTS, OR THE USAGE THEREOF, SHALL ACCRUE TO THE CLIENT UNTIL FULL PAYMENT FOR THE SERVICES IS RECEIVED.

PO - PERMITTED DEVELOPMENT - 02.11.14

JOB TITLE	
ALTERATIONS AT 51 WESTBERE ROAD CRICKLEWOOD LONDON NW2 3SP	
DRAWING TITLE	
SITE LOCATION PLAN AND GENERAL NOTES	
CLIENT	
MR ROBERT JUSINSKI	
DRAWN BY:	DATE
SPS	NOV 2014
CHECKED	DATE
RJ	NOV 2014
JOB NUMBER	SCALE @ A3
219	1:50
DRAWING NUMBER	
219 - A01	
REVISION	PO