


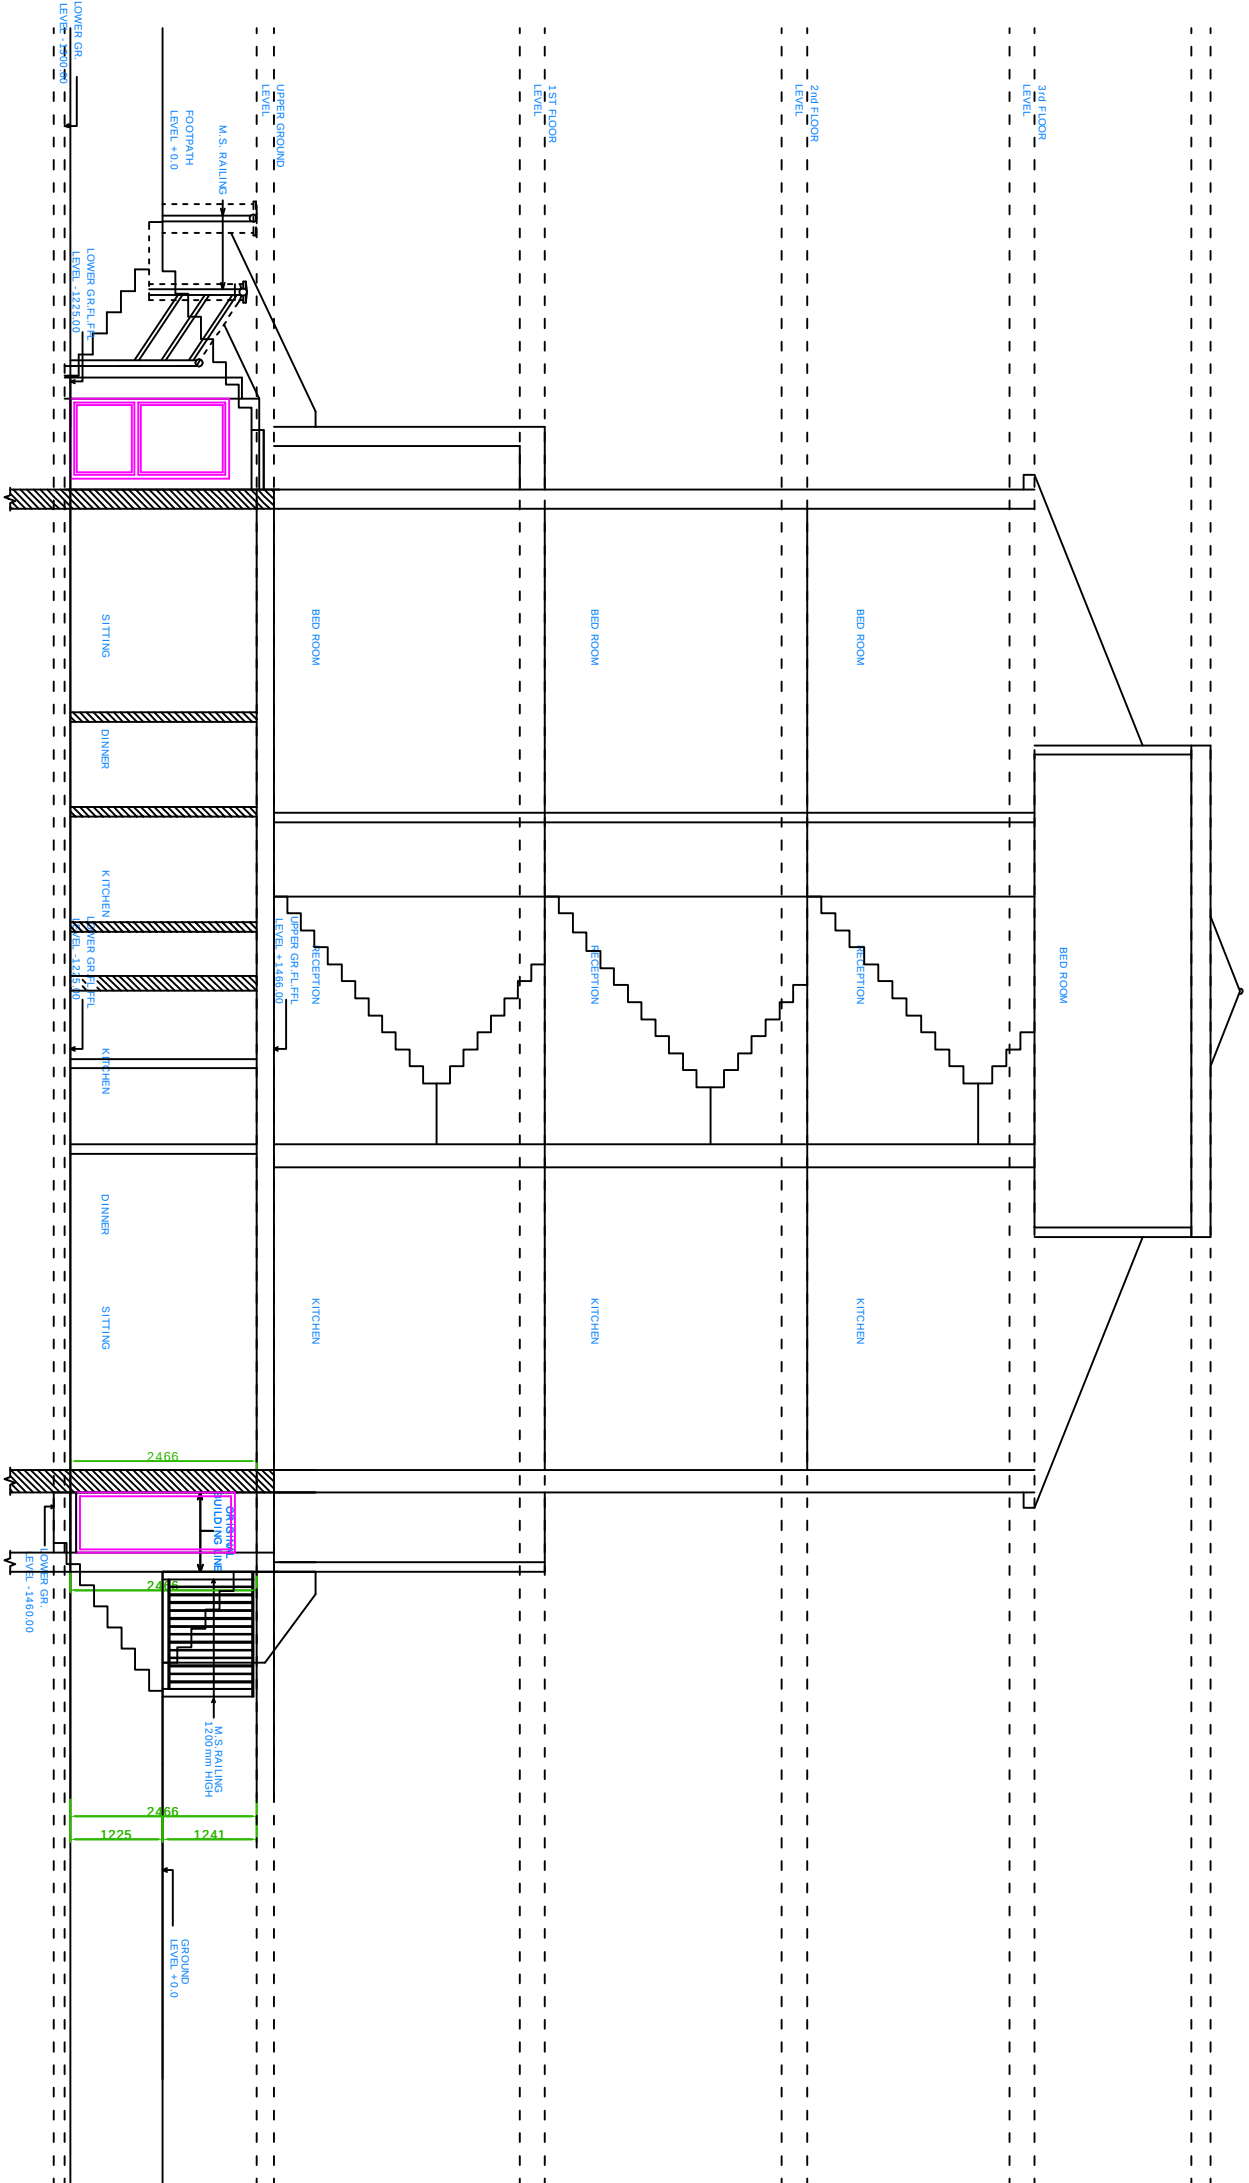

PROPOSED SECTION - A-A



FV CONSULTANT LTD.				PROPOSED SECTION A-A			
7A HAMPTON ROAD HAMPTON MID. SUS.				15 IVERSON ROAD, LONDON			
DRAWN	KM	DATE	17/14	PROJECT	NW6 2QT	DWG NO.	VC/45/P1/04
CHECKED	KM			SIZE	A3		REV
DESIGN	KM			SCALE	1:100 @ A3	SHEET	04 OF 04