


**LEGEND**


- EXISTING WALL OR STRUCTURE TO BE DEMOLISHED
- ▨ PROPOSED INTERNAL WALL, NON LOAD BEARING
- ▩ PROPOSED EXTERNAL WALL, FINISHED IN BRICKWORK TO MATCH EXISTING.
- - - - -> DRAINAGE RUN OF NEW PIPEWORK

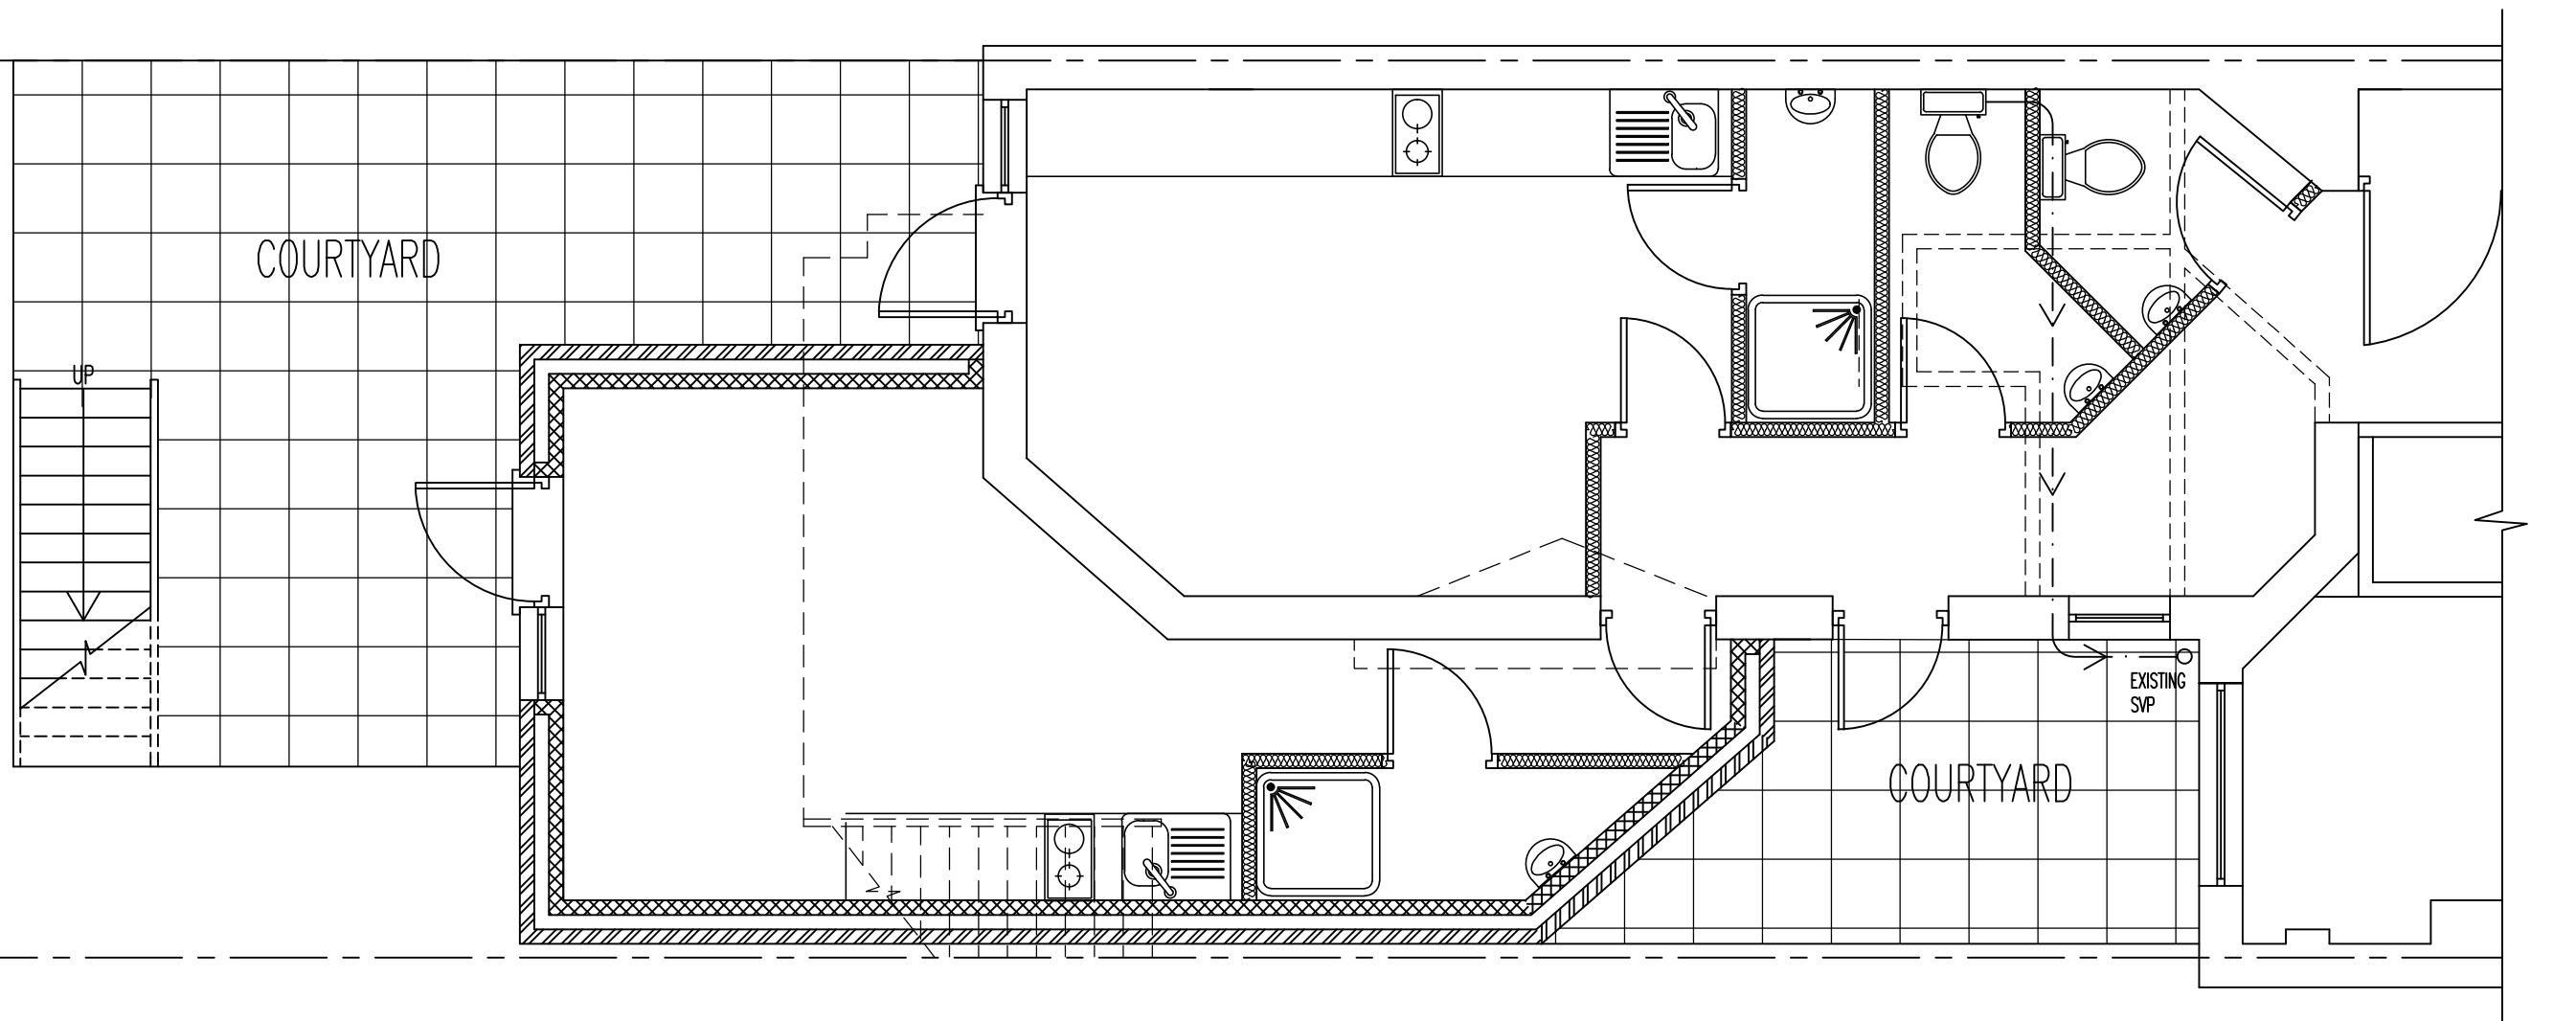

LOWER GROUND FLOOR

ISSUED FOR PLANNING PERMISSION ONLY

REVISION 1: DRAINAGE RUN ADDED

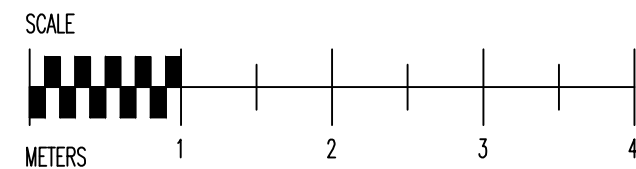

THE COPYRIGHT OF THIS DRAWING BELONGS TO THE ARCHITECT AND MAY NOT BE ALTERED WITHOUT THE ARCHITECT'S WRITTEN CONSENT

BUILDING REGULATION APPROVAL IS REQUIRED PRIOR TO CONSTRUCTION COMMENCING  
 THE CONTRACTOR IS TO CHECK ALL DIMENSIONS ON SITE PRIOR TO CONSTRUCTION COMMENCING AND REPORT ANY DISCREPANCIES TO THE ARCHITECT

WWW.IBIDESIGN.COM

**IBI DESIGN ASSOCIATES**

CHARTERED ARCHITECTS AND DESIGNERS

59 CHELMSFORD ROAD, LONDON  
 N14 5PY

T: 020 8447 8434 F: 020 8447 8448  
 e-mail: ibides@aol.com

PROJECT	55 DOUGHTY STREET, WC1
DRAWING TITLE	LOWER GROUND FLOOR
SCALE	1:50 @ A3
DATE	AUG 2014
PROJECT No.	CS/55/SP07A