


LEGEND

- EXISTING WALL OR STRUCTURE TO BE DEMOLISHED
- ▨ PROPOSED INTERNAL WALL, NON LOAD BEARING
- ▩ PROPOSED EXTERNAL WALL, FINISHED IN BRICKWORK TO MATCH EXISTING.
- >- DRAINAGE RUN OF NEW PIPEWORK

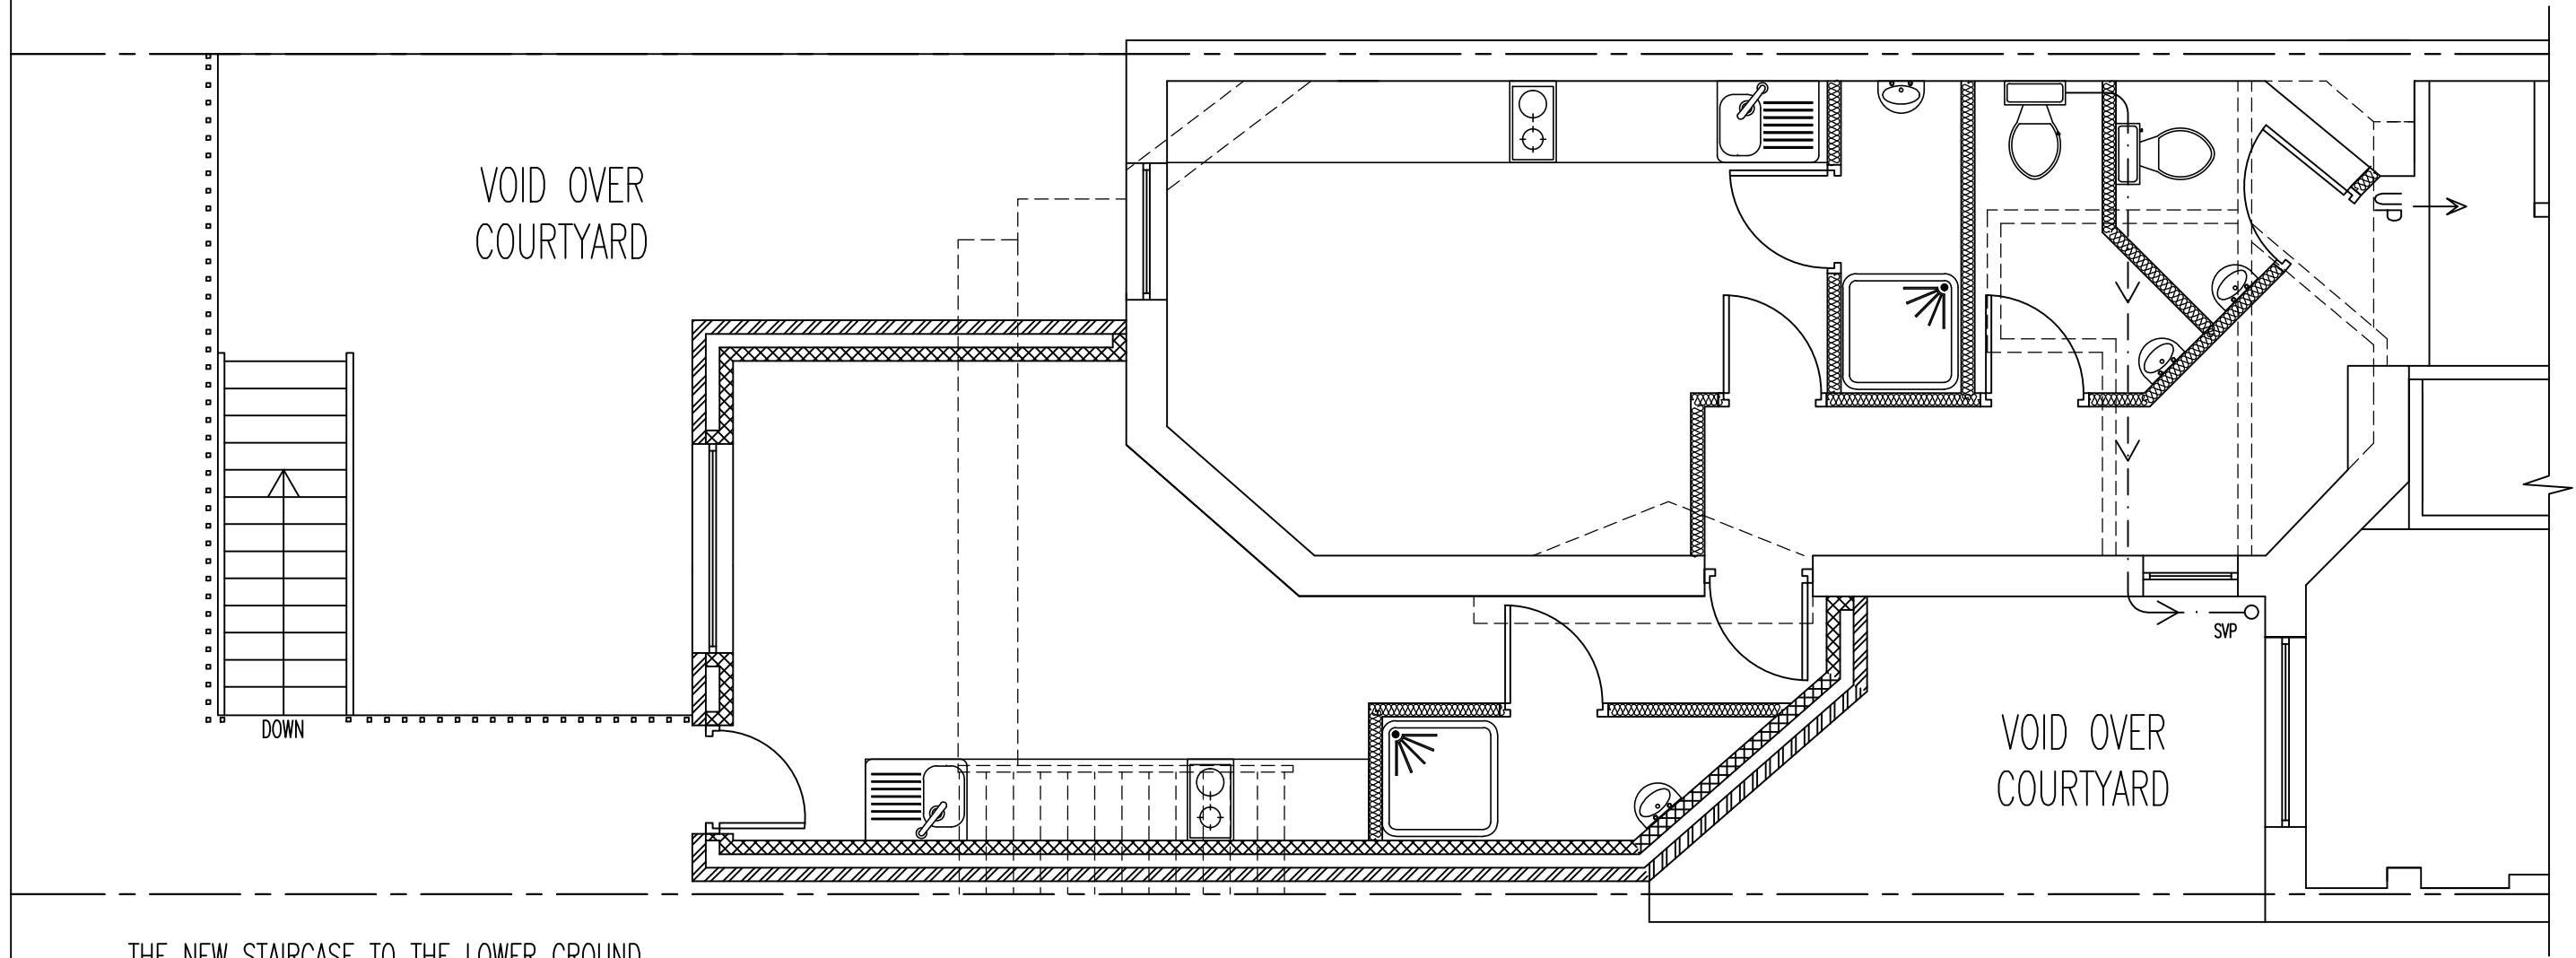


THE NEW STAIRCASE TO THE LOWER GROUND FLOOR AND THE METAL WORK BALUSTRADING ARE TO BE SIMILAR TO THE EXISTING.

GROUND FLOOR

ISSUED FOR PLANNING PERMISSION ONLY

REVISION 1: DRAINAGE RUN ADDED

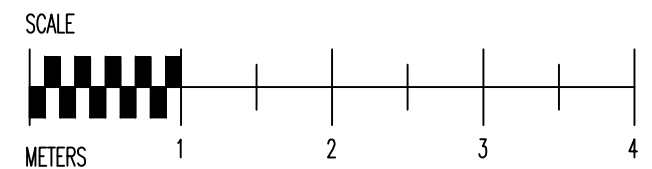

THE COPYRIGHT OF THIS DRAWING BELONGS TO THE ARCHITECT AND MAY NOT BE ALTERED WITHOUT THE ARCHITECT'S WRITTEN CONSENT

BUILDING REGULATION APPROVAL IS REQUIRED PRIOR TO CONSTRUCTION COMMENCING THE CONTRACTOR IS TO CHECK ALL DIMENSIONS ON SITE PRIOR TO CONSTRUCTION COMMENCING AND REPORT ANY DISCREPANCIES TO THE ARCHITECT

WWW.IBIDESIGN.COM

IBI DESIGN ASSOCIATES

CHARTERED ARCHITECTS AND DESIGNERS

59 CHELMSFORD ROAD, LONDON
N14 5PY

T: 020 8447 8434 F: 020 8447 8448
e-mail: ibides@aol.com

PROJECT 55 DOUGHTY STREET, WC1

DRAWING TITLE
GROUND FLOOR

SCALE 1:50 @ A3 DATE AUG 2014

PROJECT No.
CS/55/SP08A