
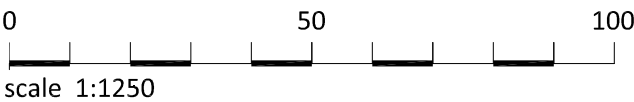


SITE LOCATION PLAN

SCALE 1:1250

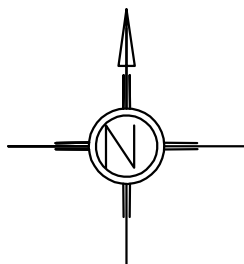

27 Aberdare Gardens,
London,
NW6 3AJ

revisions
note
No scaled dimensions to be taken from this drawing.
All dimensions to be like checked.



project
27 Aberdare Gardens,
London,
NW6 3AJ

client
PLANNING

drawing	OS MAP	
drawn	checked	date
JF	RS	October 2014
scale	@	paper size
1:1250		A4
drawing no	7393 / 19	