


Key

Retaining
Wall
Location

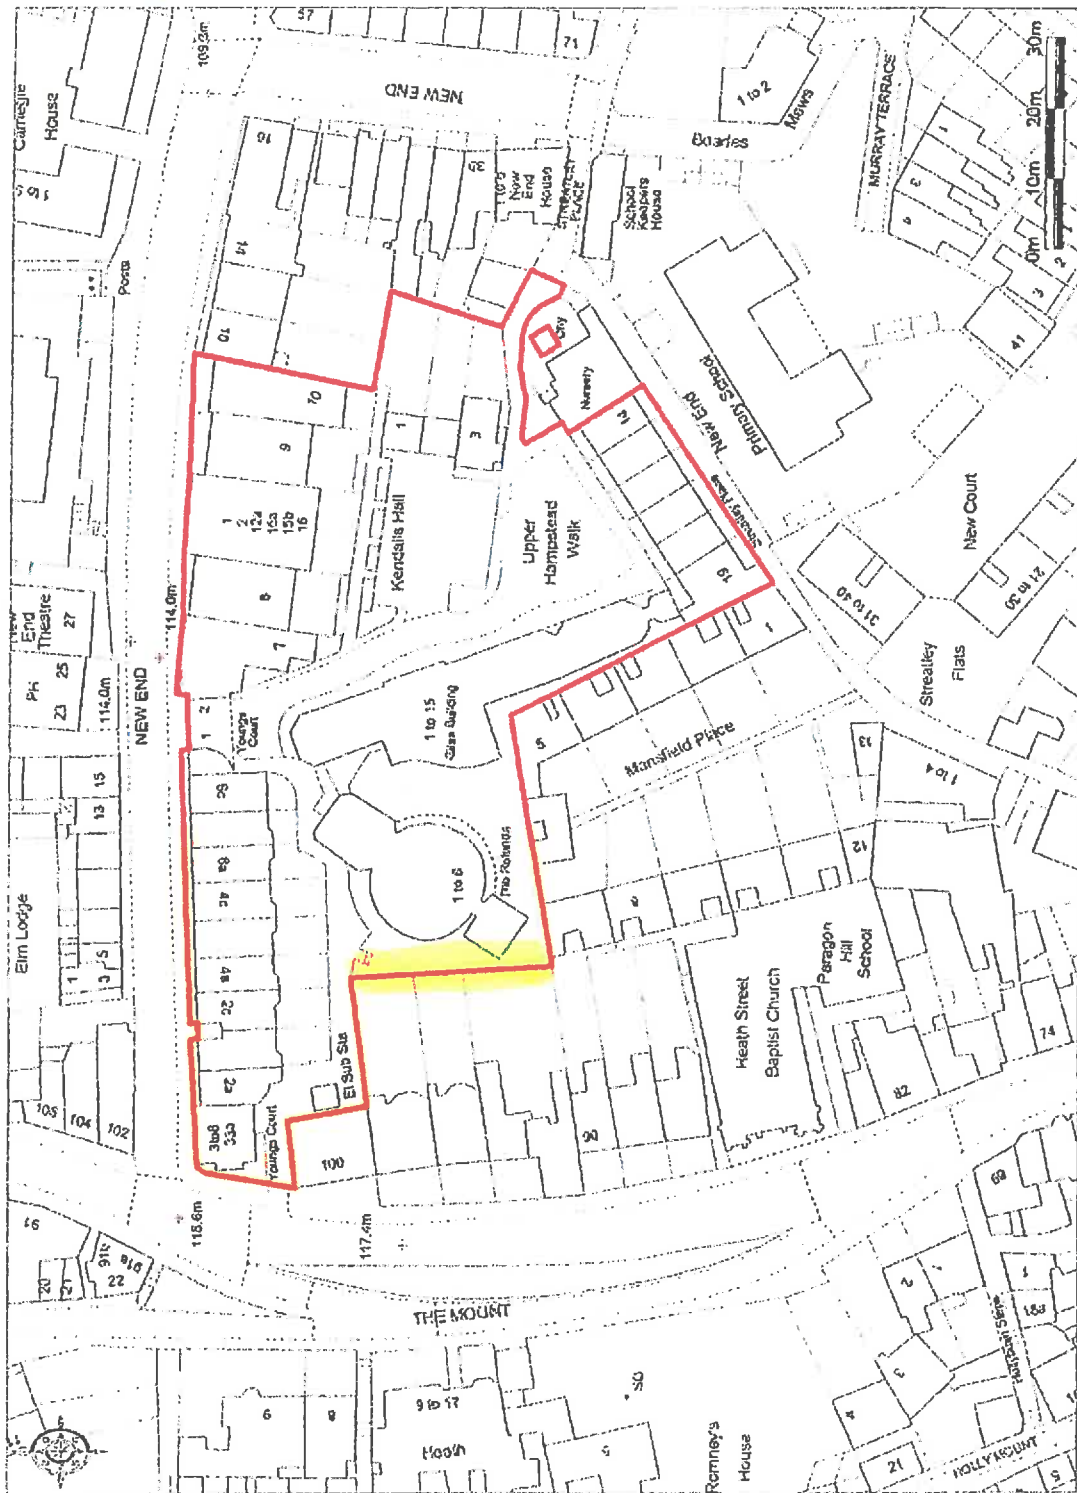

© Crown Copyright 2005. All rights reserved. Licence number 100020449. Printed Scale - 1:1000

Entered
by
Crown
Survey

