


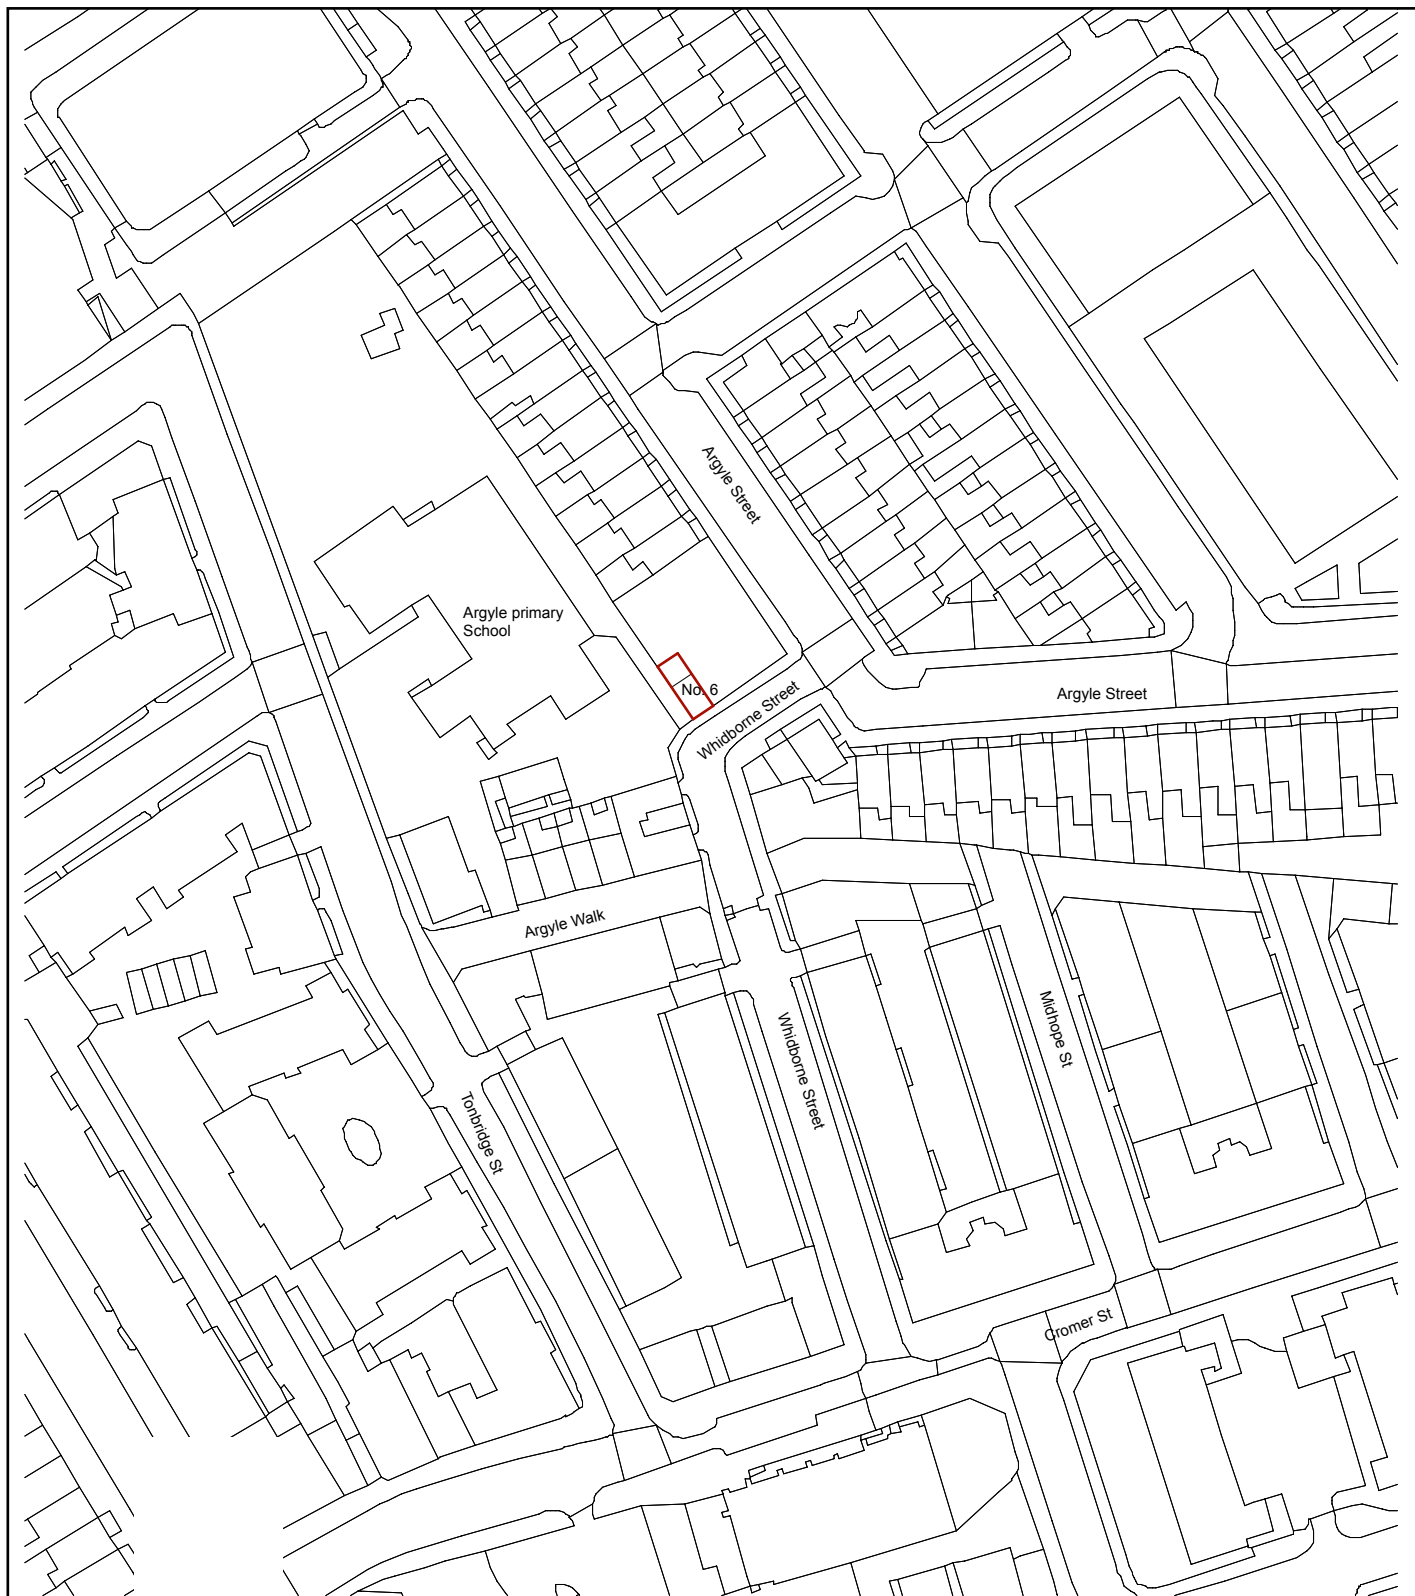

6 Whidborne St

London, WC1H 8EU

Drawn by
S.Moxey
Checked by
S.Moxey

Date
06/02/14
Date
06/02/14

Drawing Name

Location Plan

Drawing Status

Proposed

Drawing Scale

1:1250

Layout ID

03.1.4

Status

Revision

A

MOXEY
associates

154-156 Shoreditch High Street,
London
E1 6JE

Tel. 07771 755570
E:simon@moxeydeane.com