




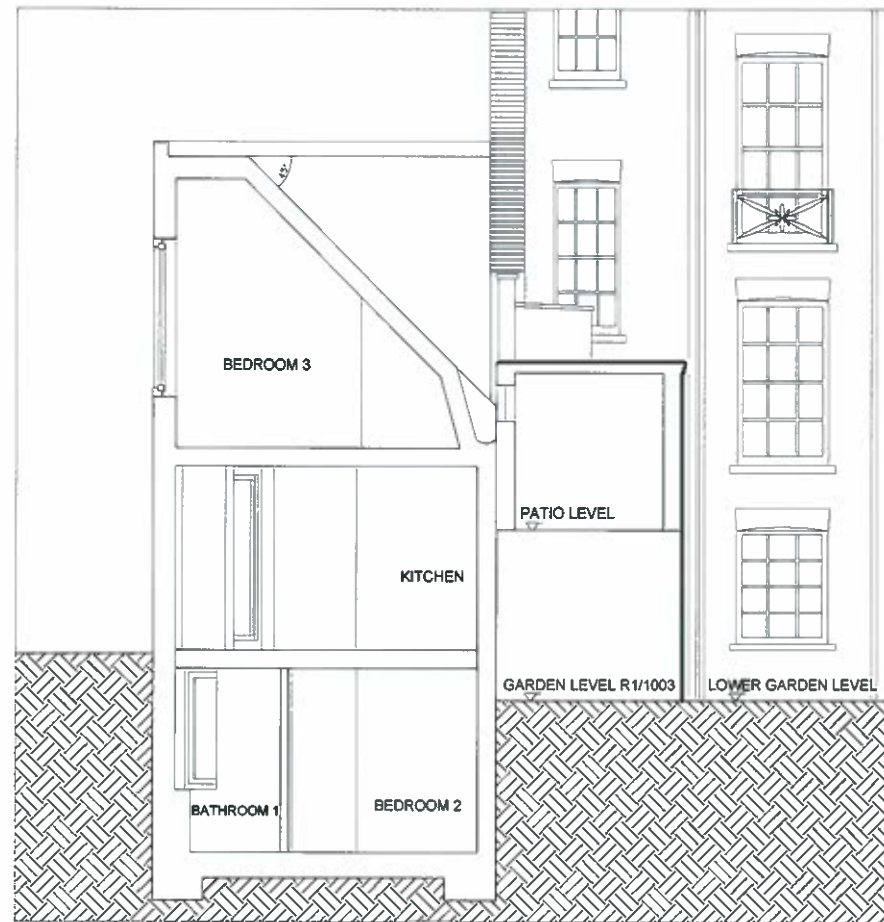


SECTION A-A

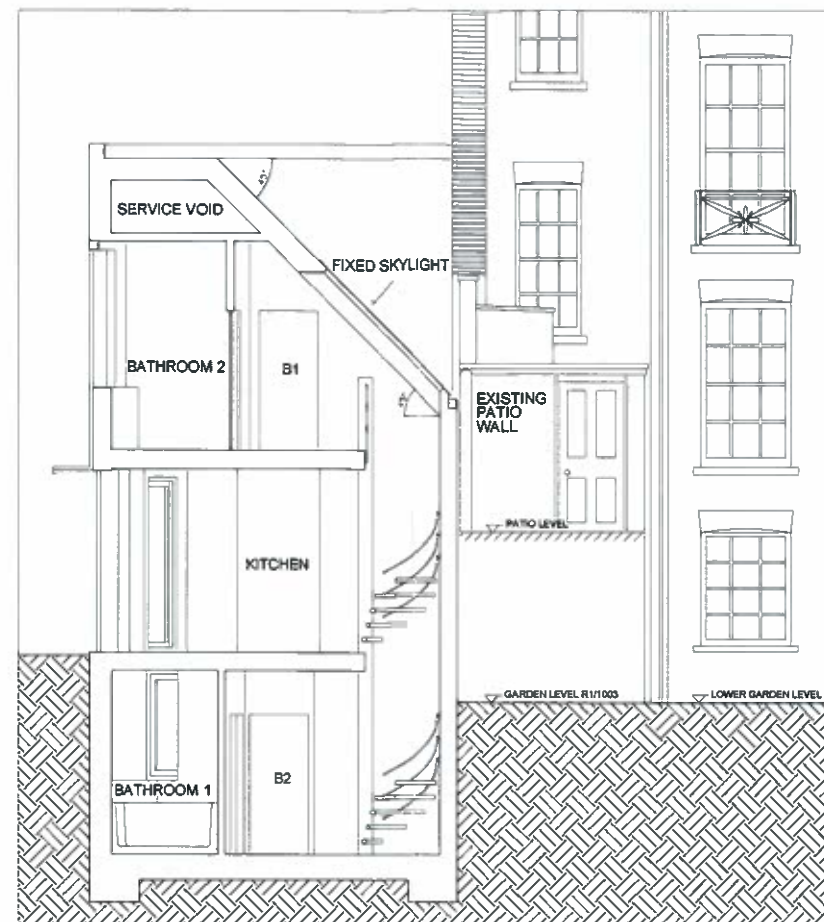


SECTION B-B

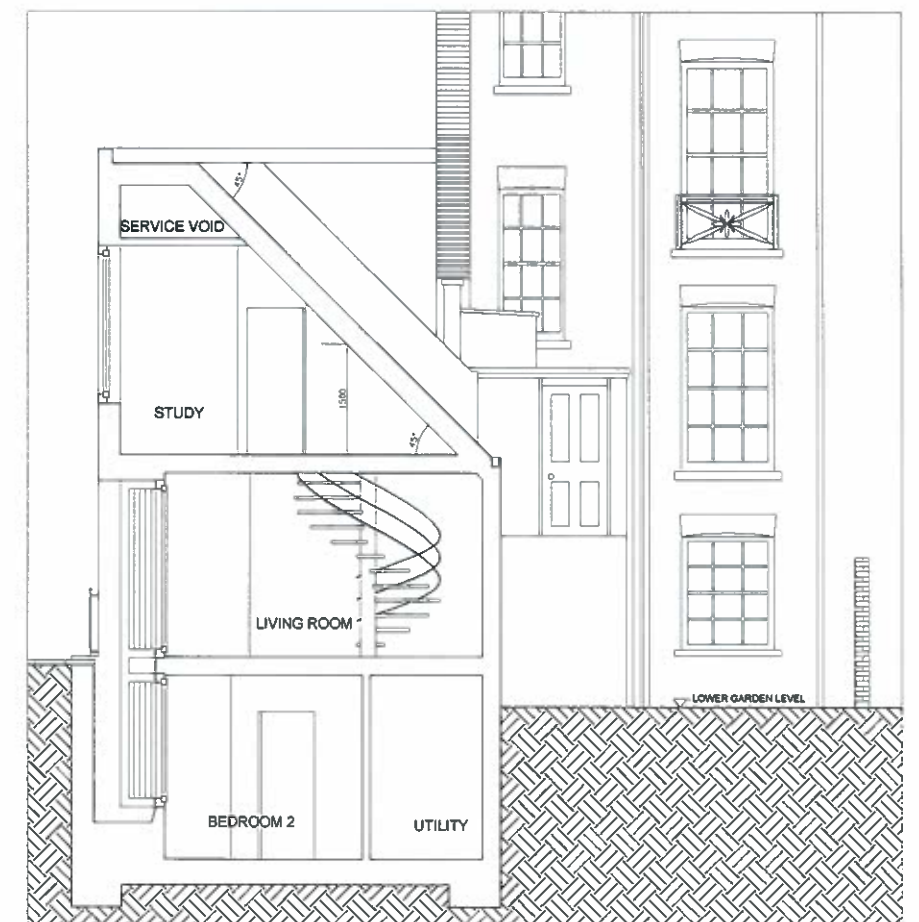

SECTION C-C

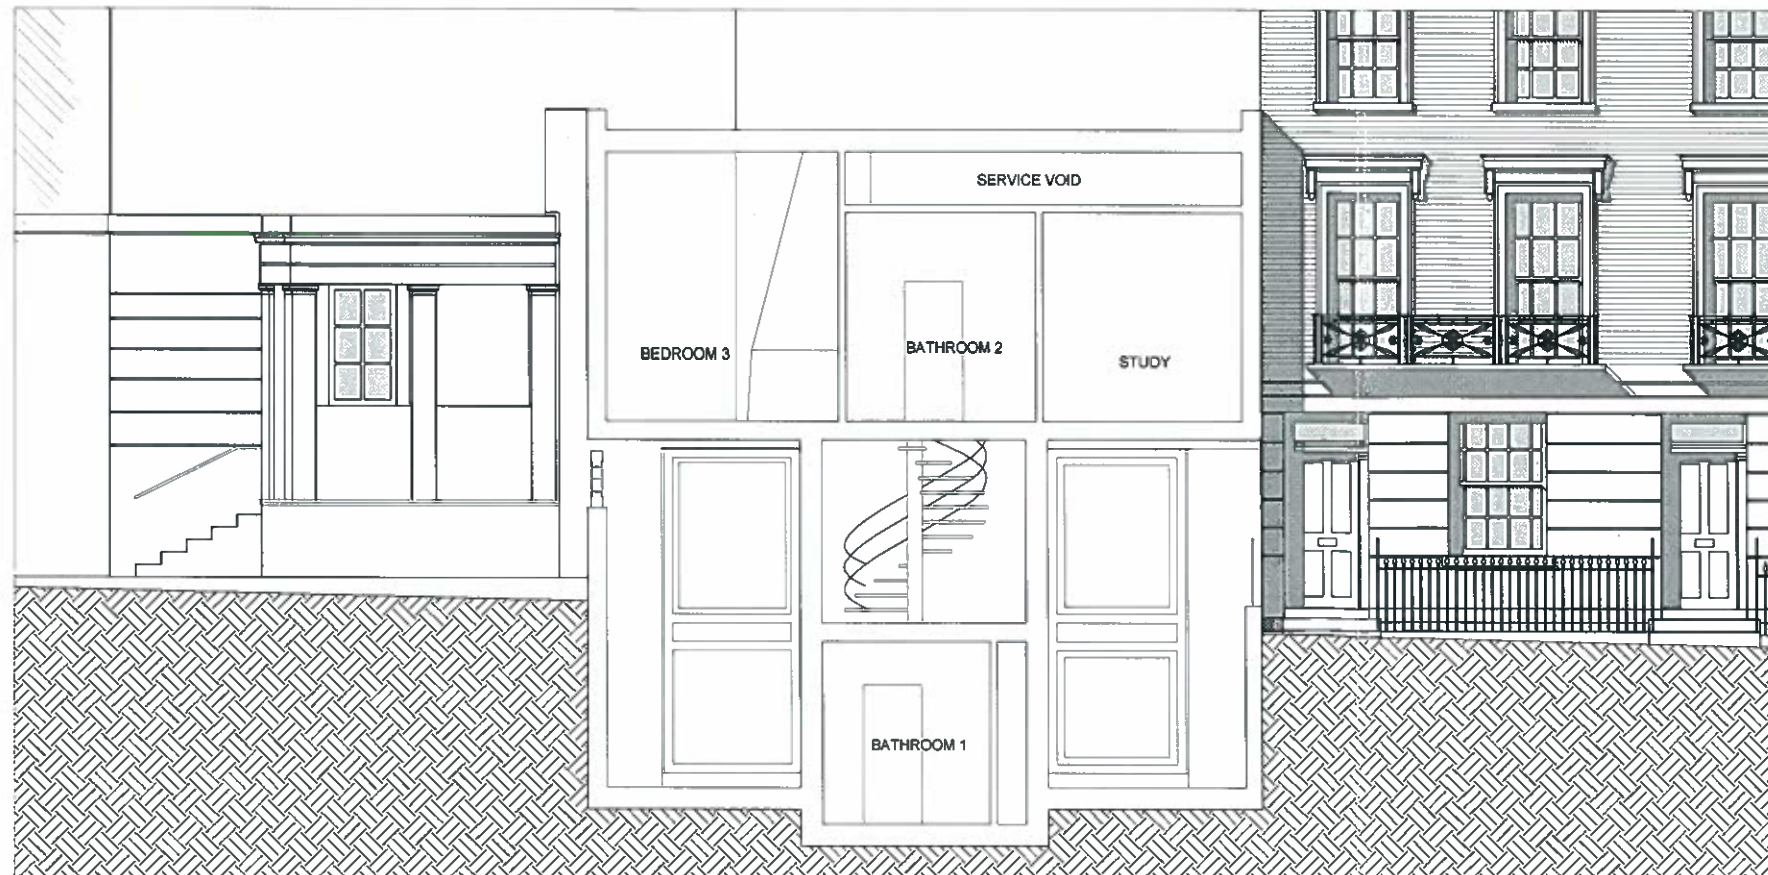

SECTION D-D

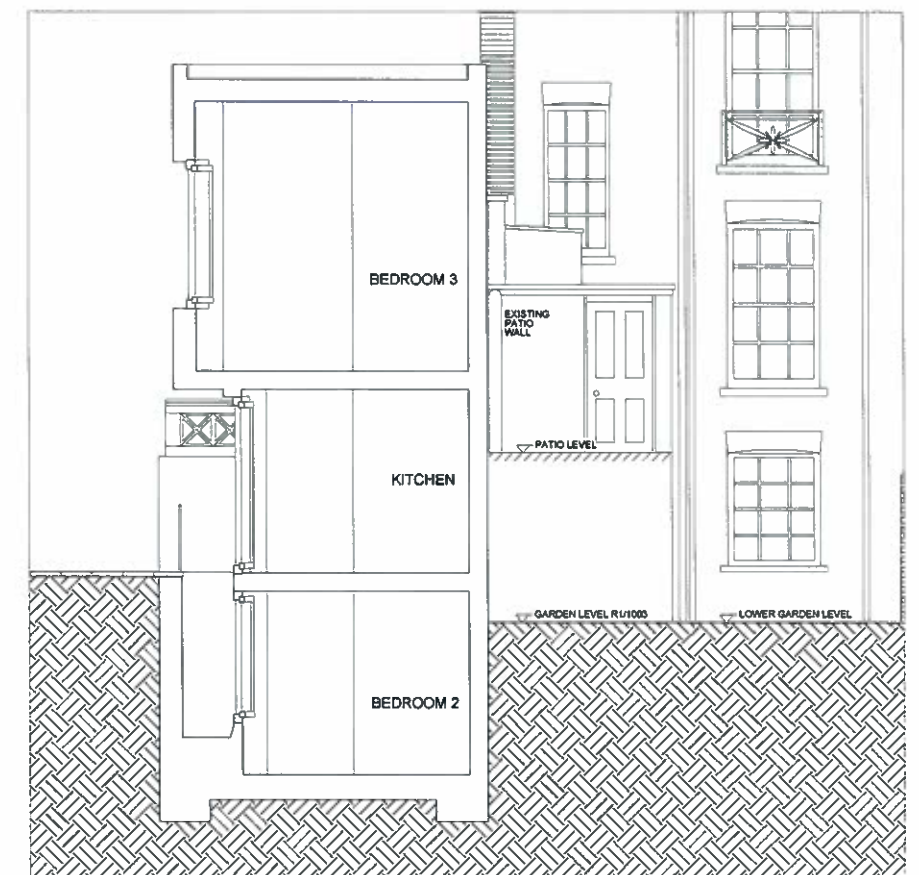

SECTION E-E

GENERAL NOTES:		REVISIONS:						STUDIO BEDNARSKI Ltd ARCHITECTURE urbanism interiors products budgets 37 @ Pall Mall Deposit, London W10 6BL, United Kingdom T: 020 8962 8962, F: 020 8962 8642, www.studio-bednarski.com Structural Engineer: Environmental Engineer: 46 Inverness Street, London NW1HB C. Hancock & T. Robinson SECTIONS 1:100 @ A3 FOR PLANNING 11.12.13 N/A 214/P/02			
1. THIS DRAWING IS COPYRIGHT STUDIO BEDNARSKI LTD. 2. DO NOT SCALE DIMENSIONS FROM THE DRAWINGS. 3. IF ANY DISCREPANCIES ARE FOUND ON THE DRAWINGS THESE MUST BE BROUGHT TO THE ATTENTION OF THE ARCHITECT FOR RESOLUTION		REV -	REV -	REV -	REV -	REV -	REV -				