


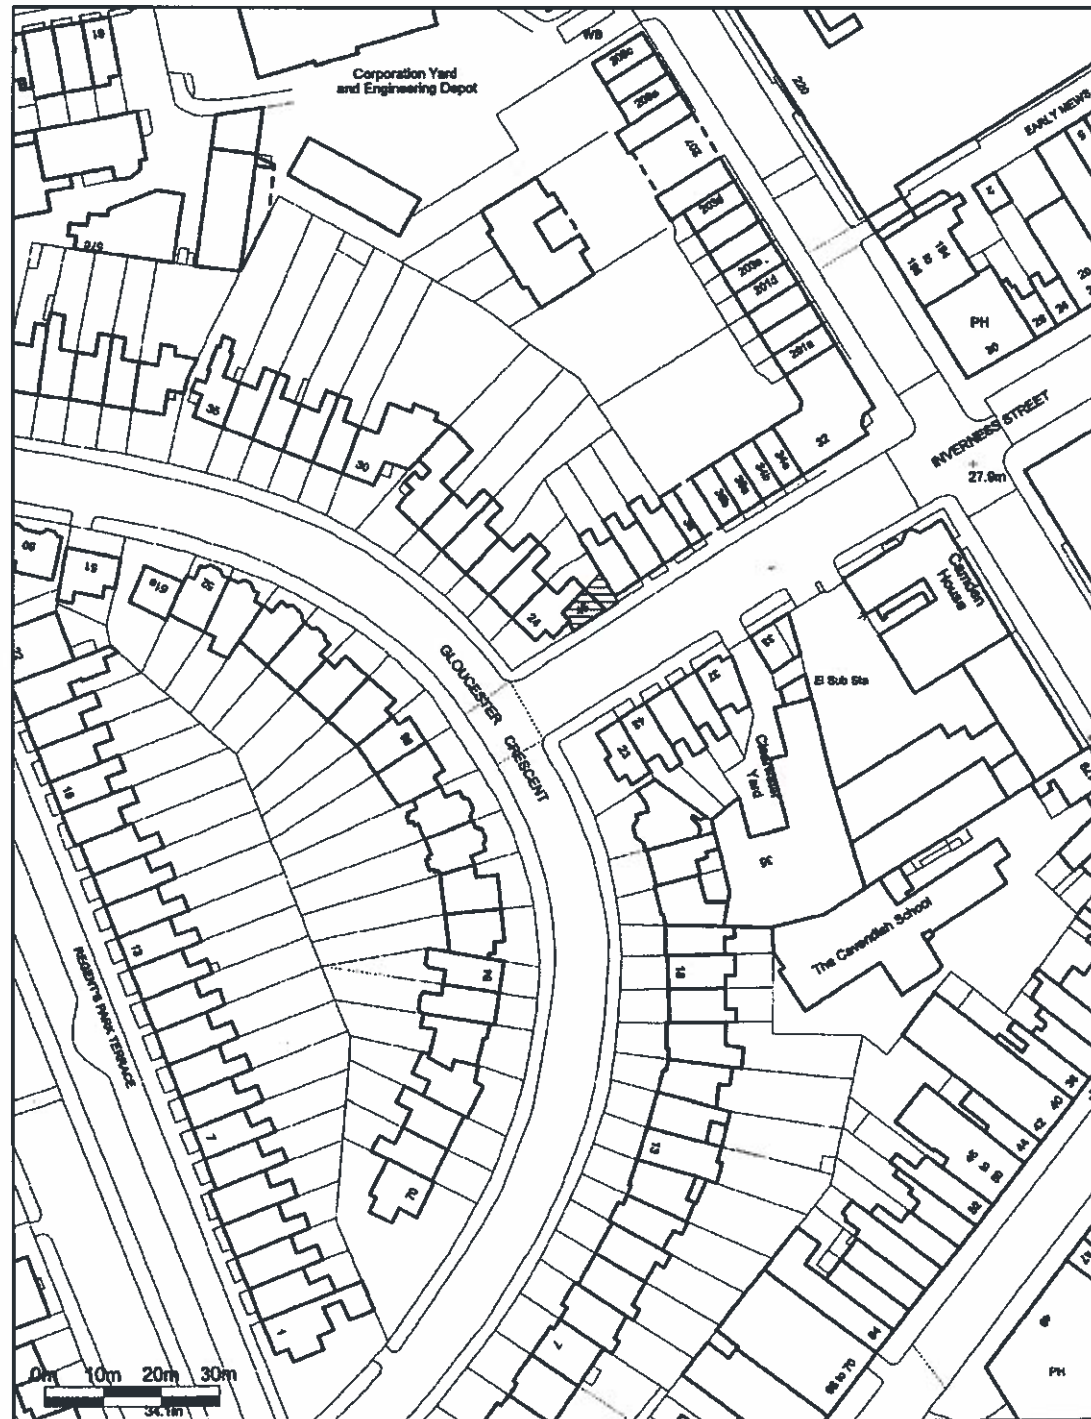

PLAN OF INVERNESS STREET AND GLOUCESTER CRESCENT

SCALE 1:1250@A3



PLAN OF INVERNESS STREET AND GLOUCESTER CRESCENT

SCALE 1:500 @ A3

GENERAL NOTES: 1. THIS DRAWING IS COPYRIGHT STUDIO BEDNARSKI LTD 2. DO NOT SCALE DIMENSIONS FROM THE DRAWINGS 3. IF ANY DISCREPANCIES ARE FOUND ON THE DRAWINGS THESE MUST BE BROUGHT TO THE ATTENTION OF THE ARCHITECT FOR RESOLUTION	REVISIONS:						STUDIO BEDNARSKI Ltd ARCHITECTURE urbanism interiors products bridges 37 @ Pall Mall Depot, London W1D 6BL, United Kingdom T: 020 8962 8862, F: 020 8962 8842, www.studio-bednarski.com Structural Engineer: Environmental Engineer:	46 Inverness Street, London NW1HB PROJECT C. Hancock & T. Robinson LOCATION 1:100 @ A3 FOR PLANNING	11.12.13 DATE 214/EX/01 REVISIONS	N/A
	REV -	REV -	REV -	REV -	REV -	REV -				