
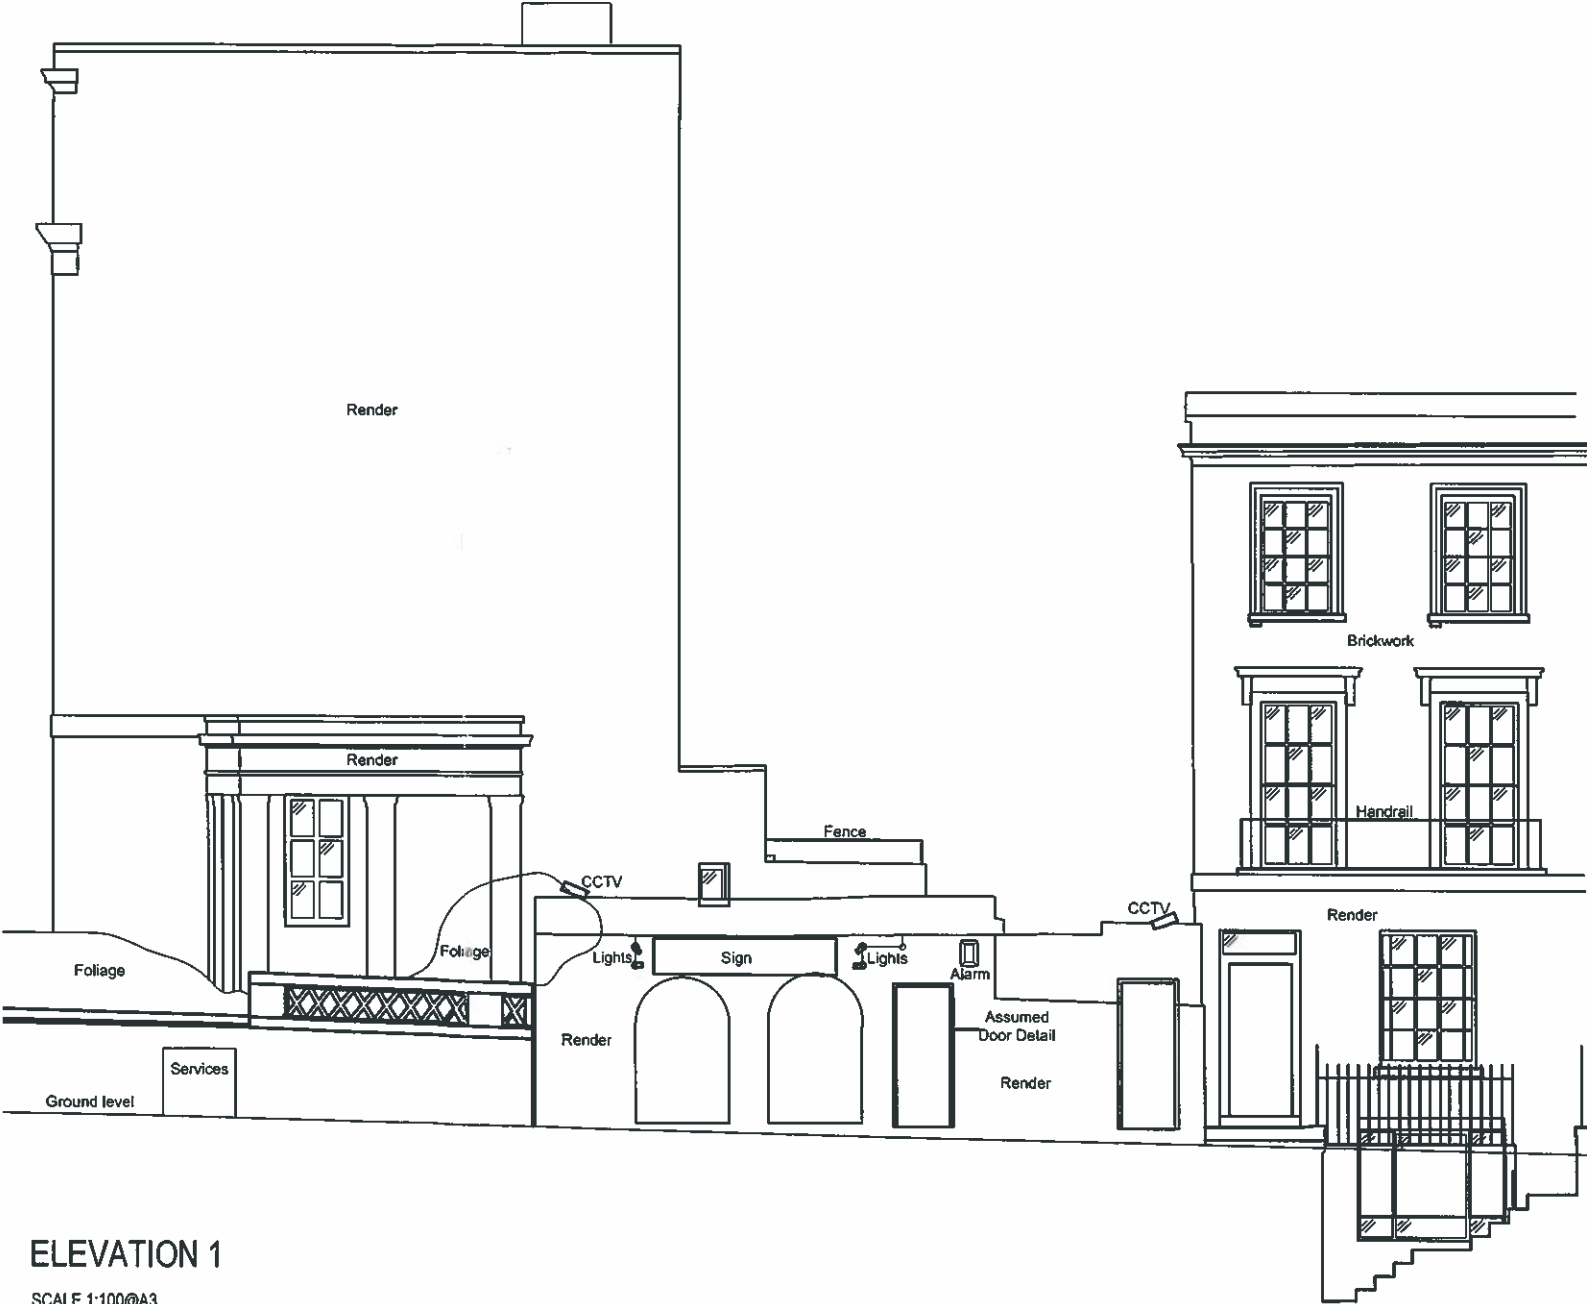


KEY PLAN (not to scale)

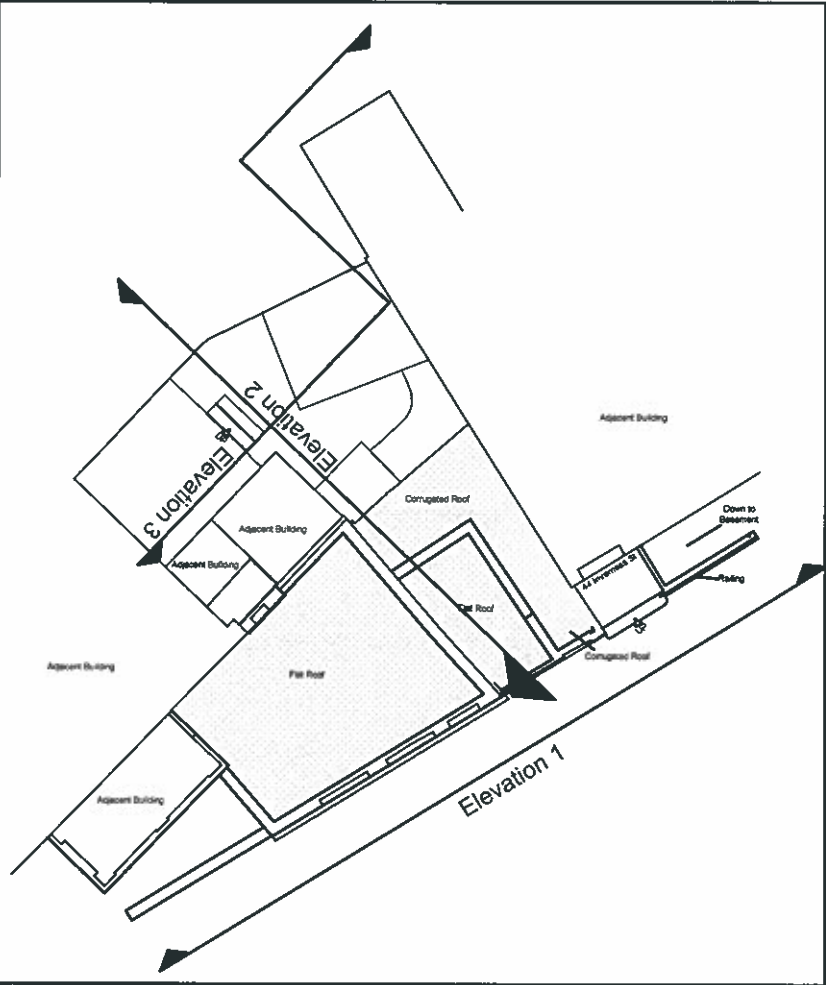

ELEVATION 1
SCALE 1:100@A3

GENERAL NOTES:		REVISIONS:						STUDIO BEDNARSKI Ltd		46 Inverness Street, London NW1HB	
1. THIS DRAWING IS COPYRIGHT STUDIO BEDNARSKI LTD		REV -	REV -	REV -	REV -	REV -	REV -	ARCHITECTURE urbanism interiors products bridges		C. Hancock & T. Robinson	
2. DO NOT SCALE DIMENSIONS FROM THE DRAWINGS								37 @ Pall Mall Deposit, London W10 6BL, United Kingdom		SURVEY ELEVATION	
3. IF ANY DISCREPANCIES ARE FOUND ON THE DRAWINGS THESE MUST BE BROUGHT TO THE ATTENTION OF THE ARCHITECT FOR RESOLUTION								T: 020 8962 8962, F: 020 8962 8642, www.studio-bednarski.com		11.12.13	
								Structural Engineer:		1:100 @ A3	
								Environmental Engineer:		FOR PLANNING	
										214/EX/04	
										N/A	
										214/EX/04	