




**BASEMENT**  
E: 1/100

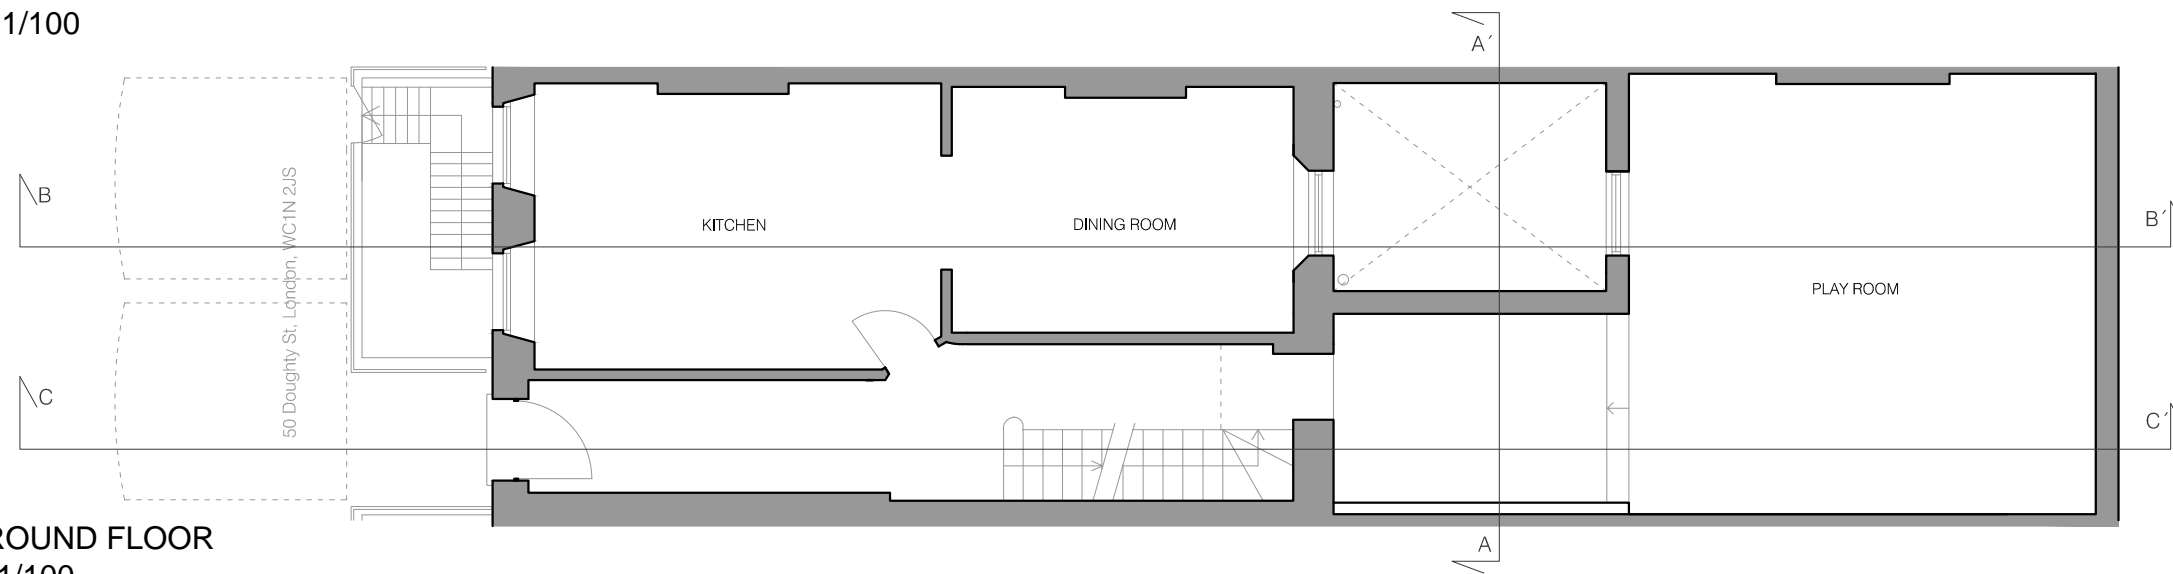

**GROUND FLOOR**  
E: 1/100

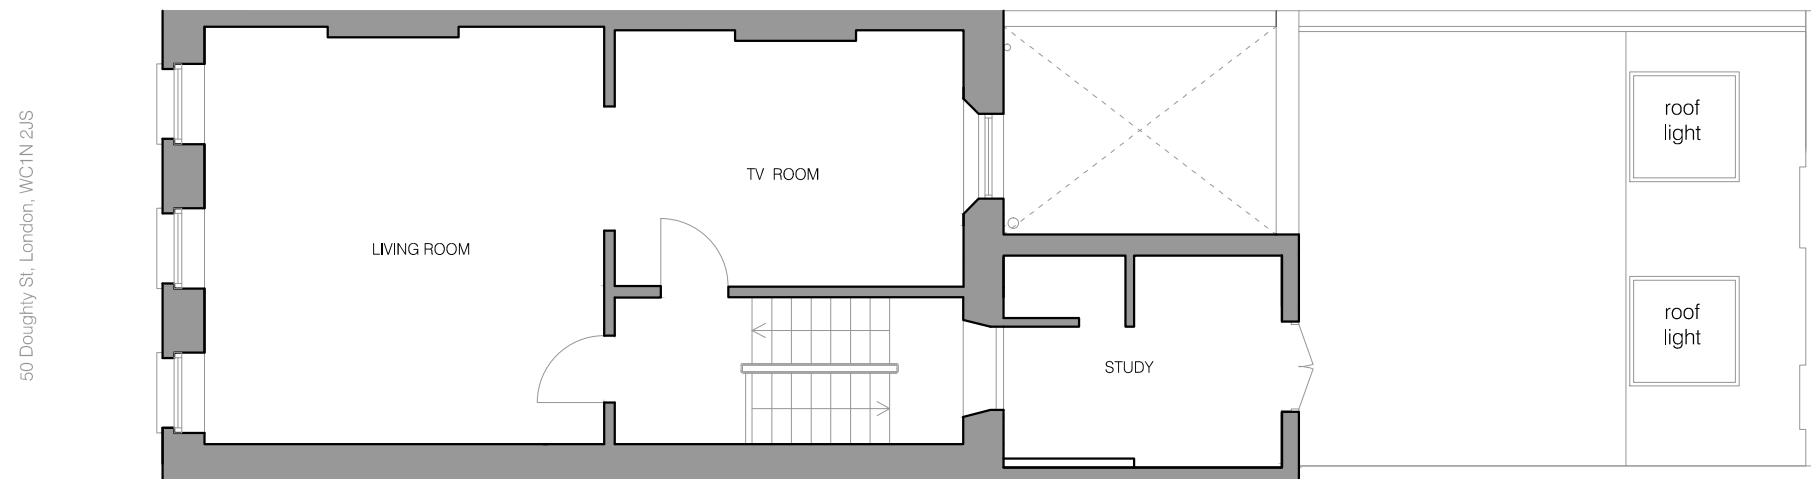

**FIRST FLOOR**  
E: 1/100

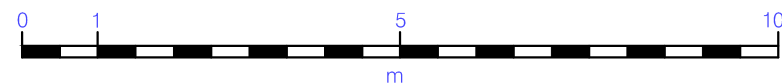

50 Doughty St, London, WC1N 2JS

MAGGIE TOY  
Architectural Design

Client:  
Mr Ed Gander & Sarah De Ste Croix

Date:  
04/04/14

**50.001a.EXISTING FLOOR PLANS**

Scale:  
A3 1/100

Project:  
REFURBISHMENT