



**NOTES**


1. THIS DRAWING IS TO BE READ IN CONJUNCTION WITH ALL RELEVANT ARCHITECTS DRAWINGS, ENGINEERS DRAWINGS AND CONTRACT DOCUMENTATION.
2. FOR GENERAL NOTES SEE DRAWING 14.385.00

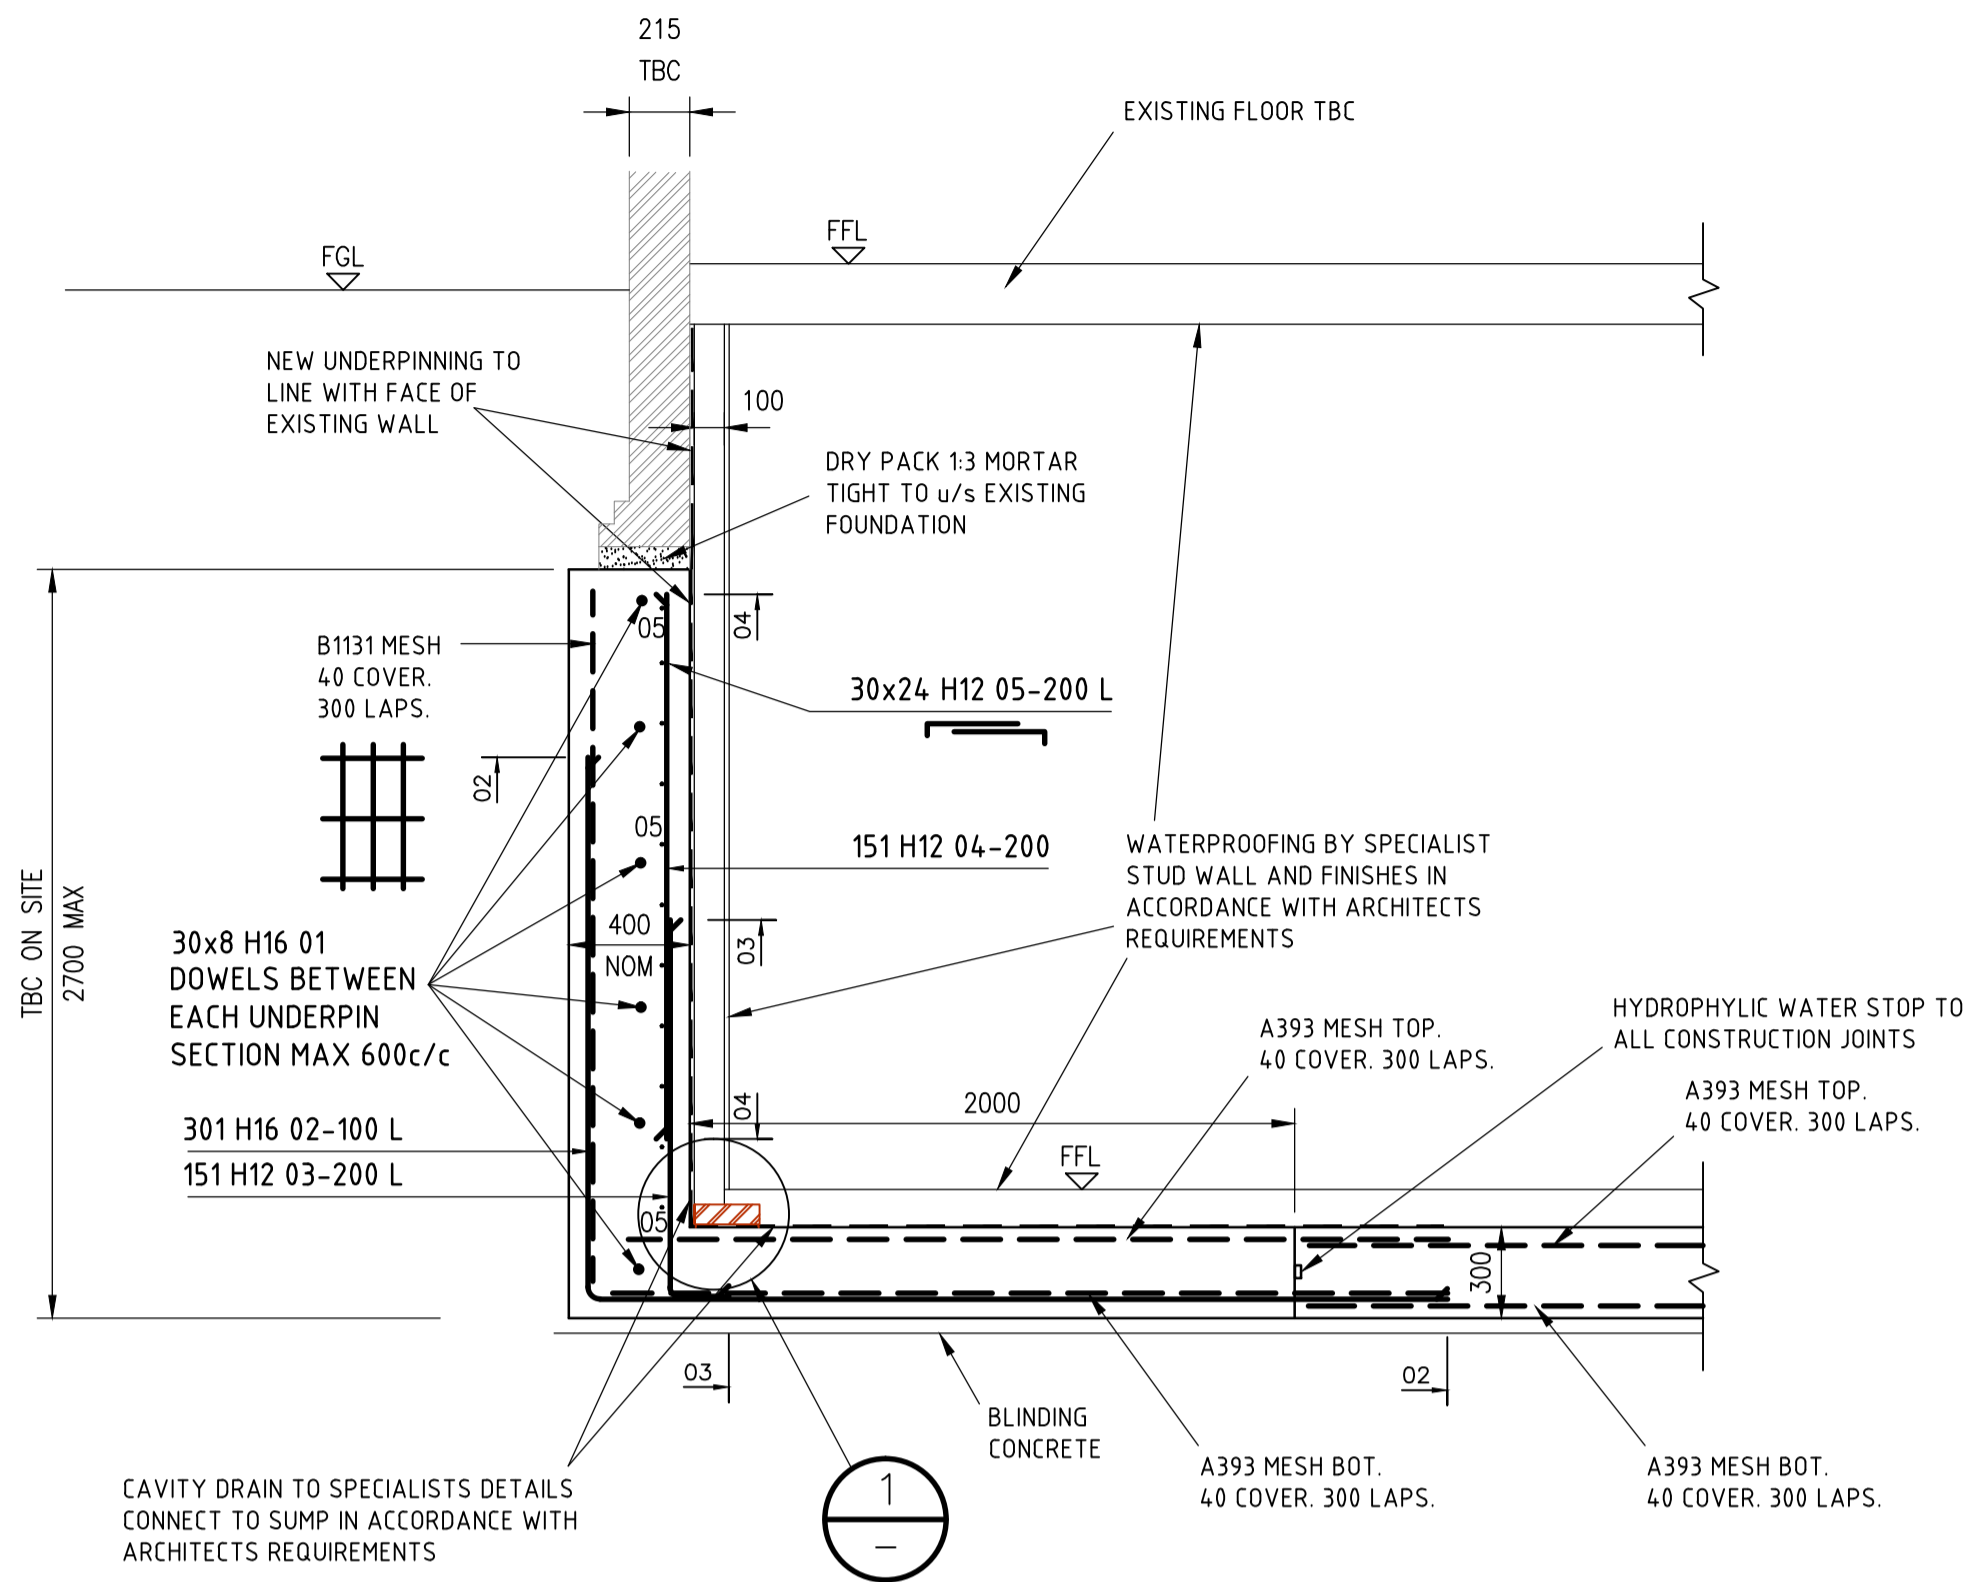


**SECTION A**  
SCALE 1:25

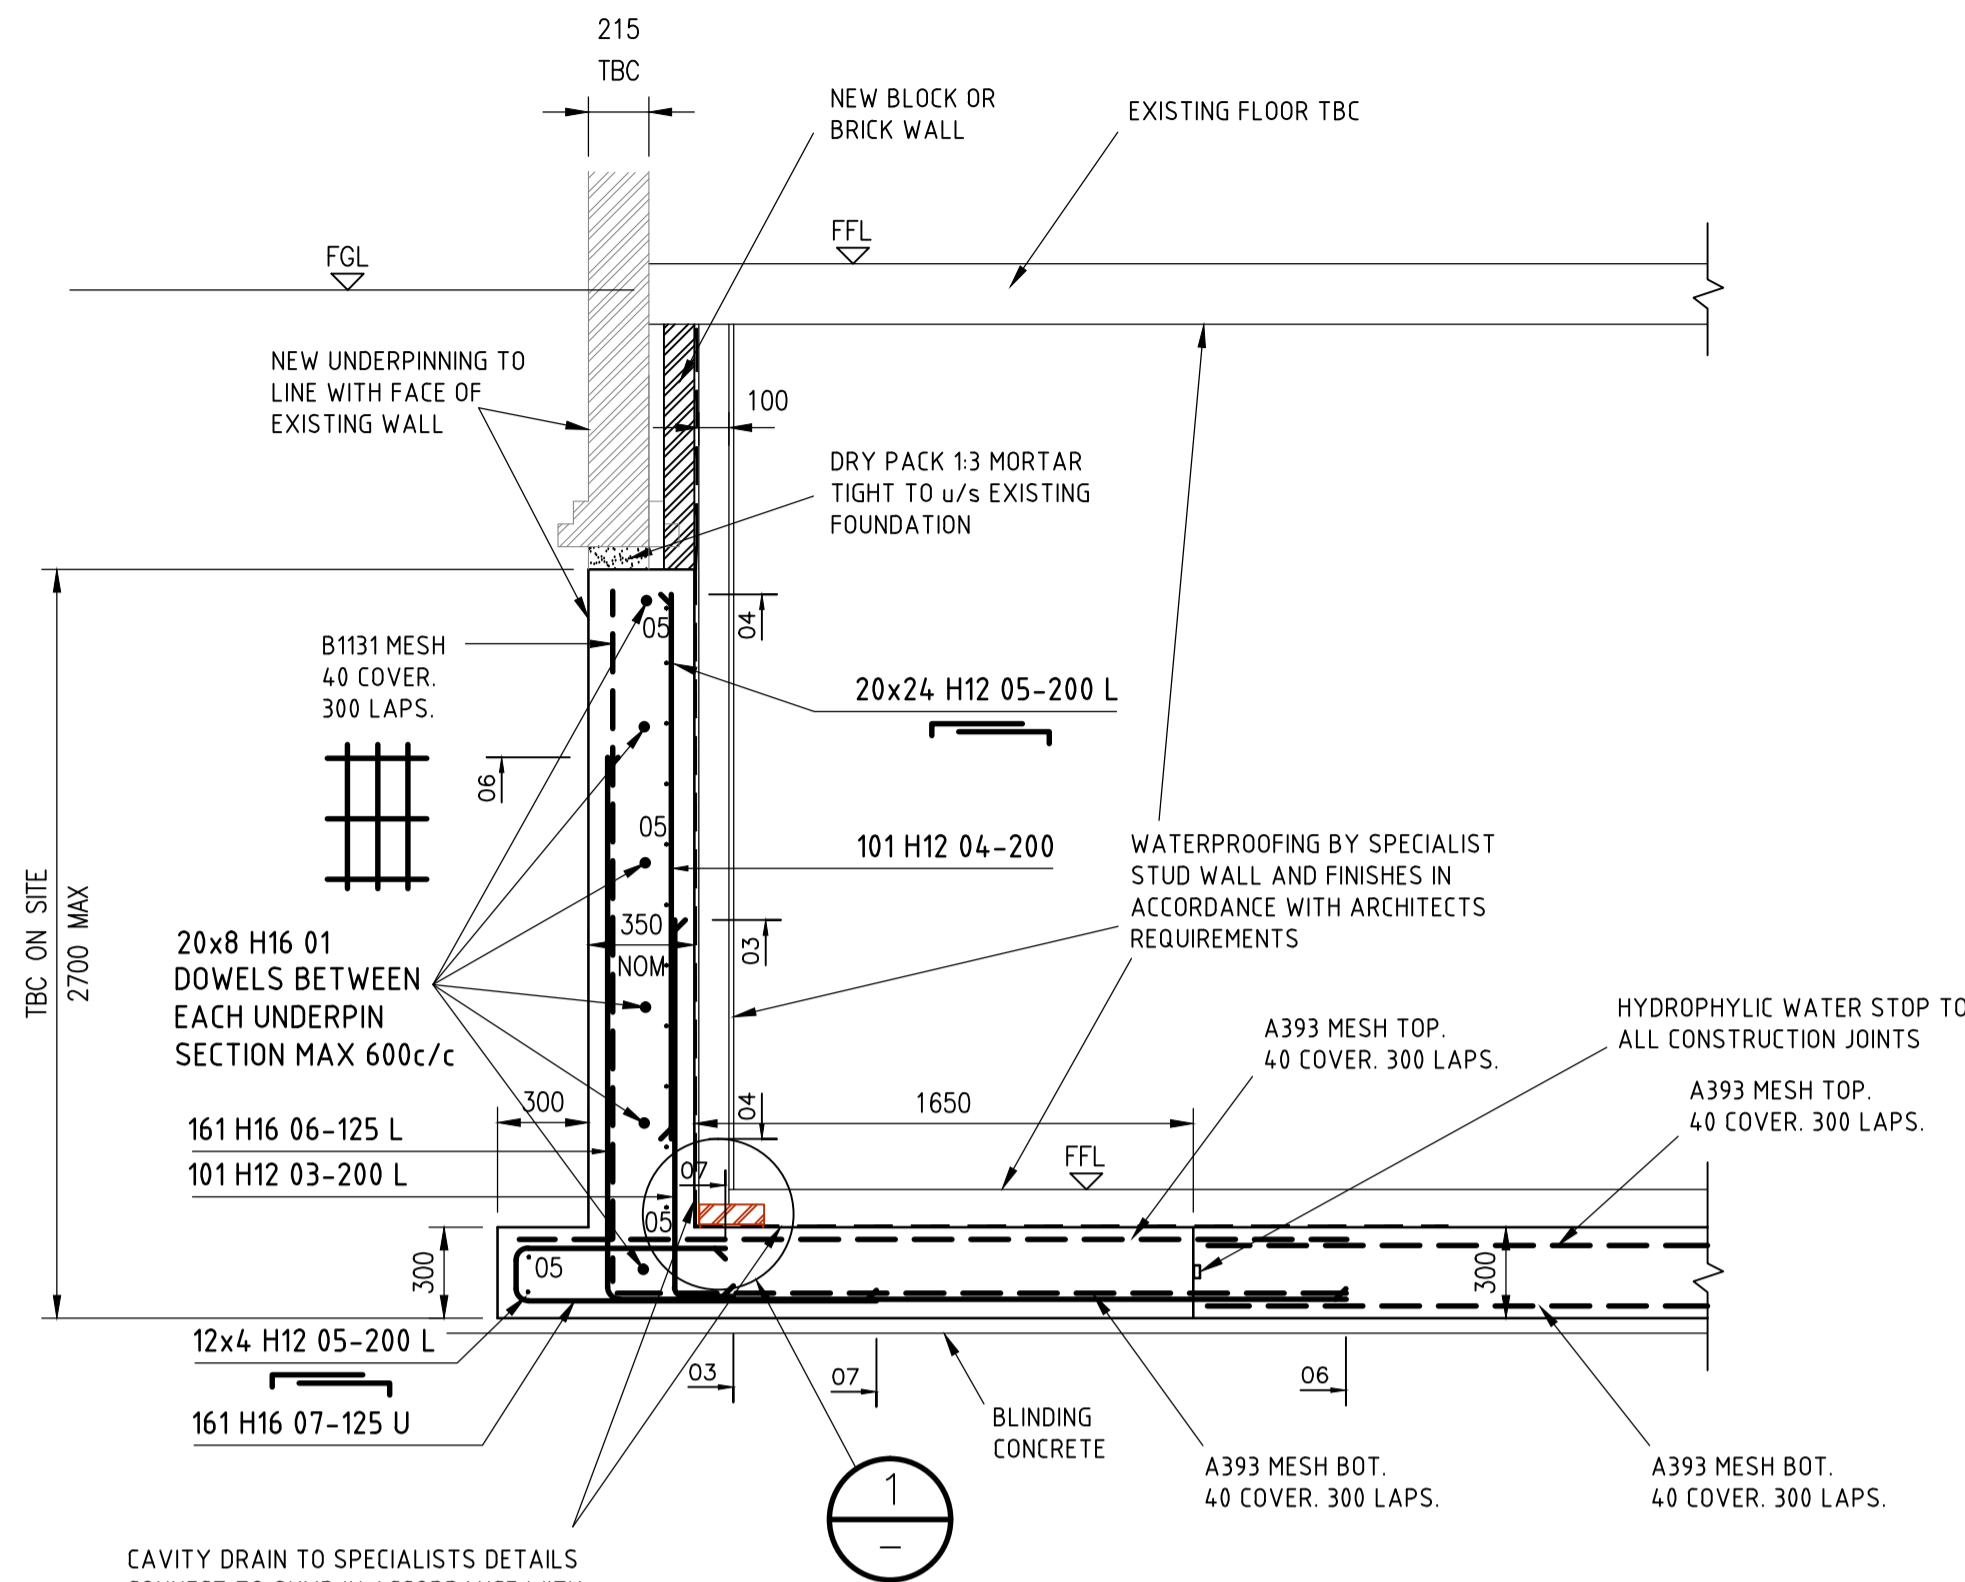


**SECTION B**  
SCALE 1:25

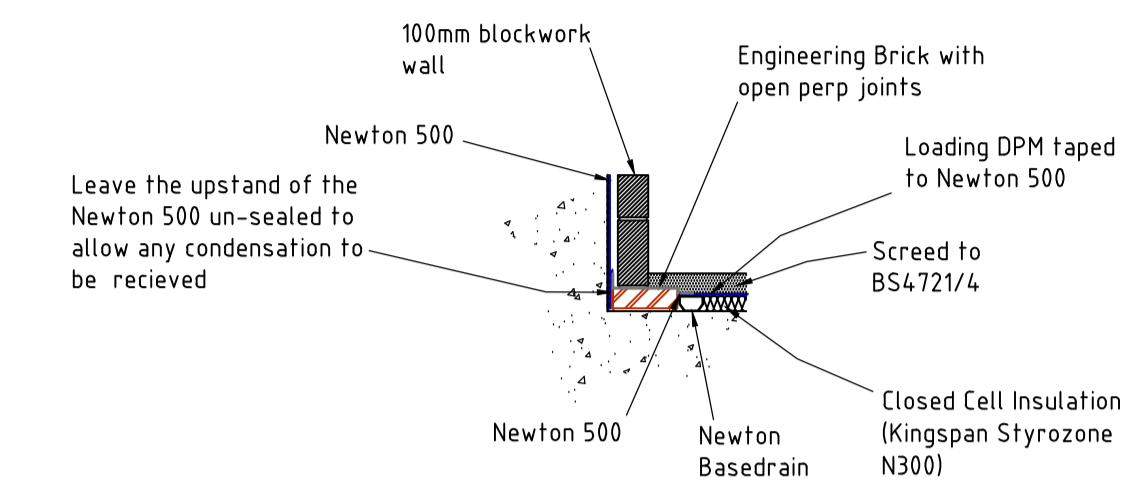

**DETAIL 1**  
SCALE 1:25

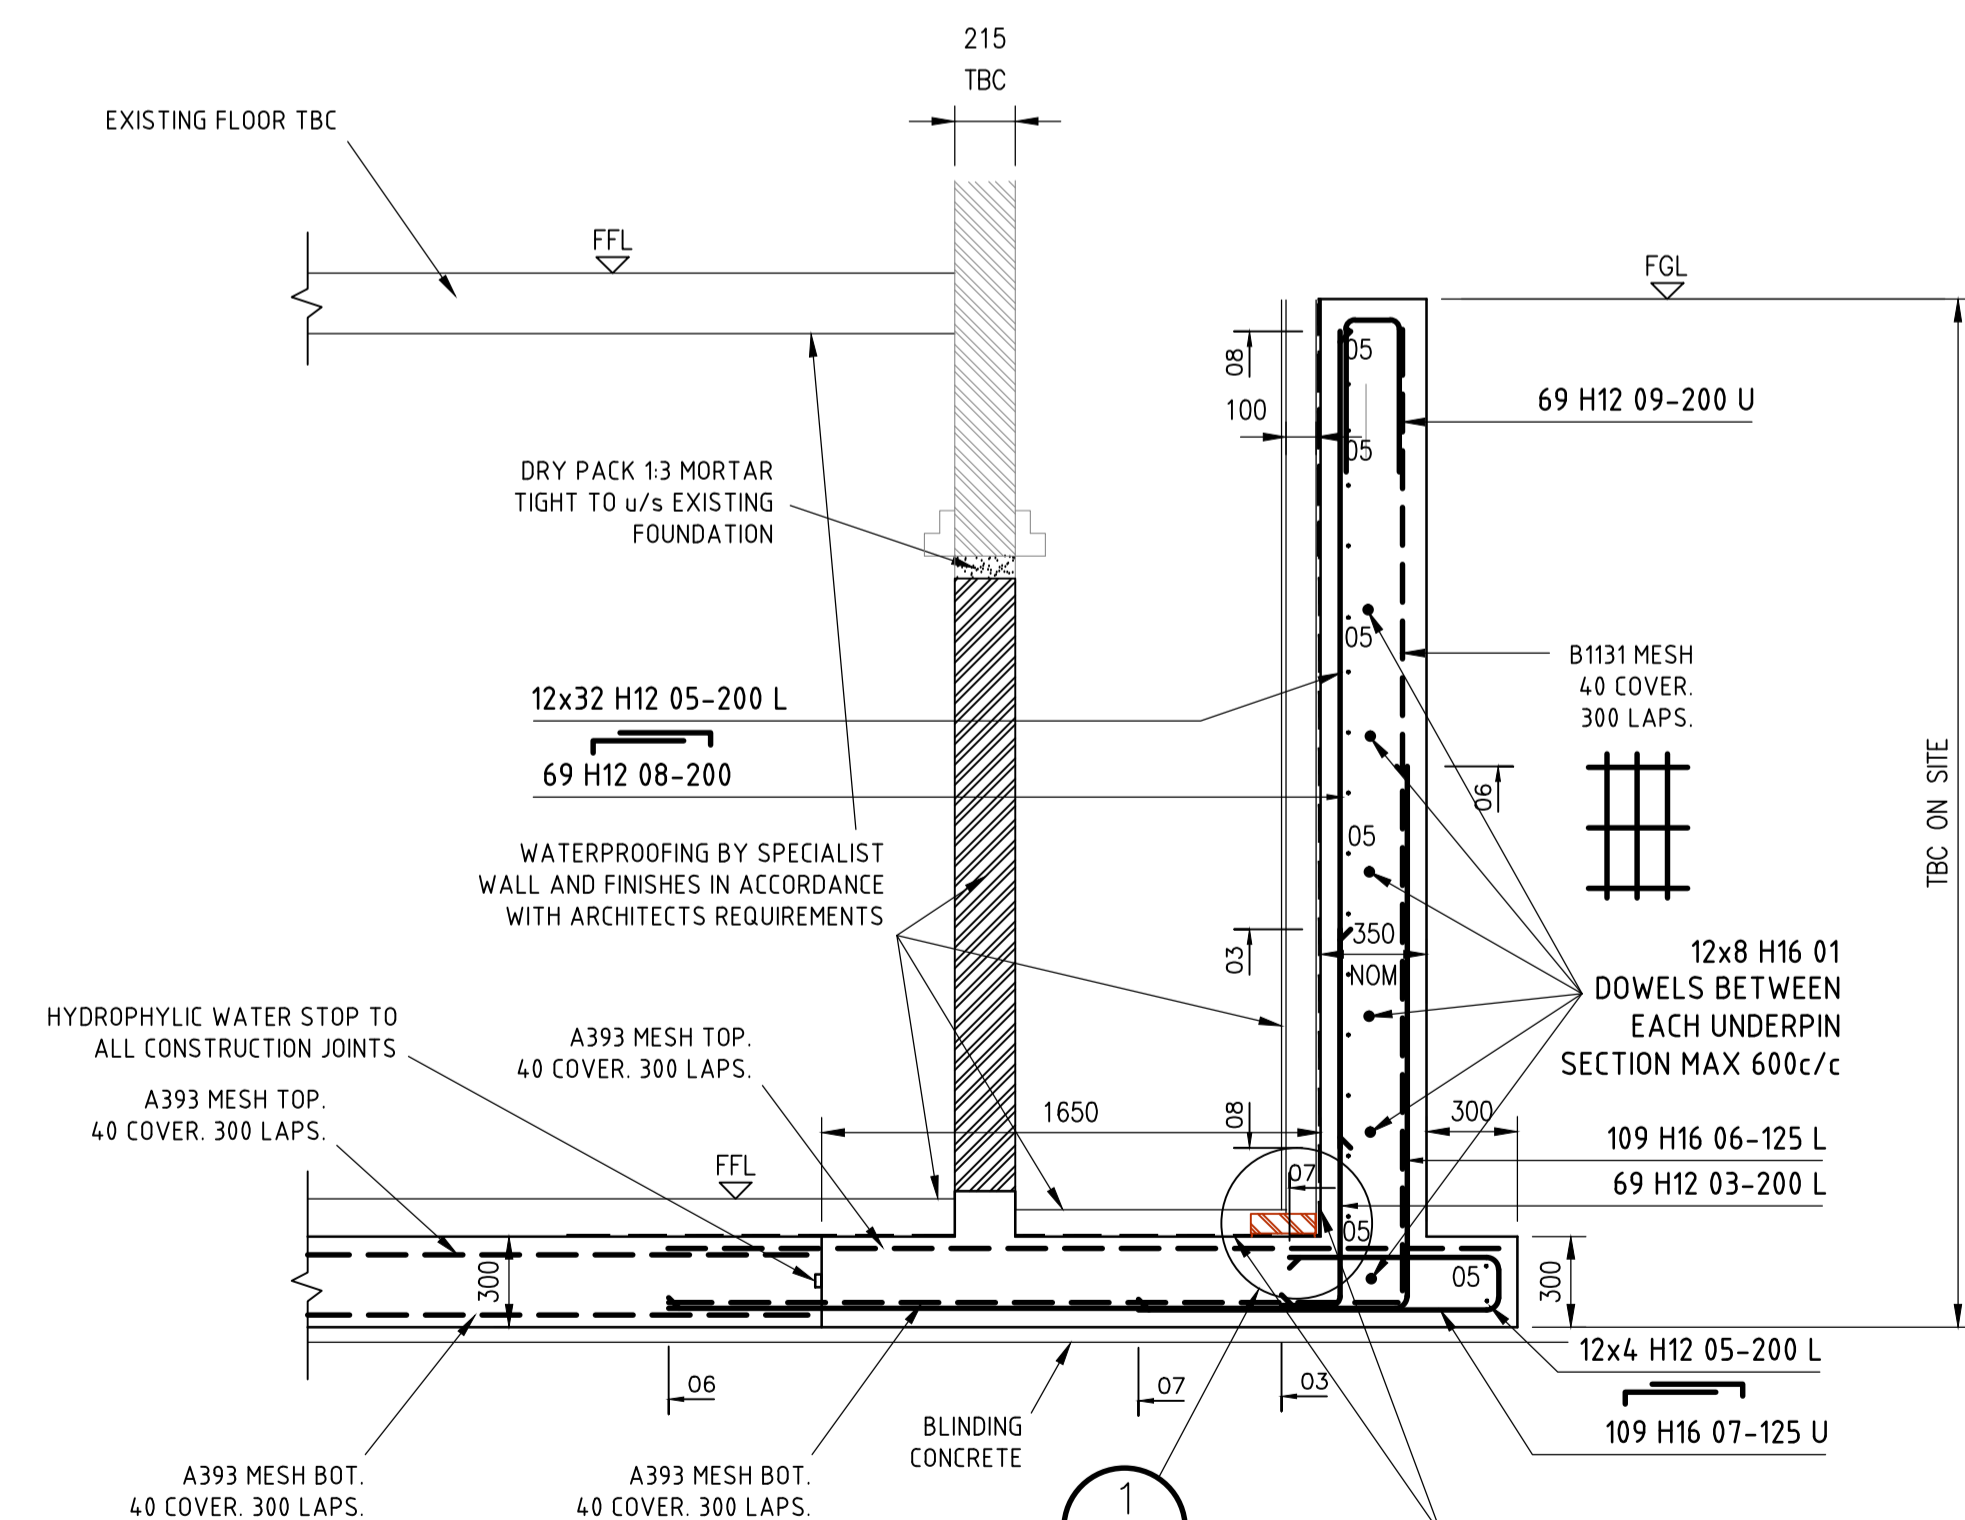

**SECTION C**  
SCALE 1:25

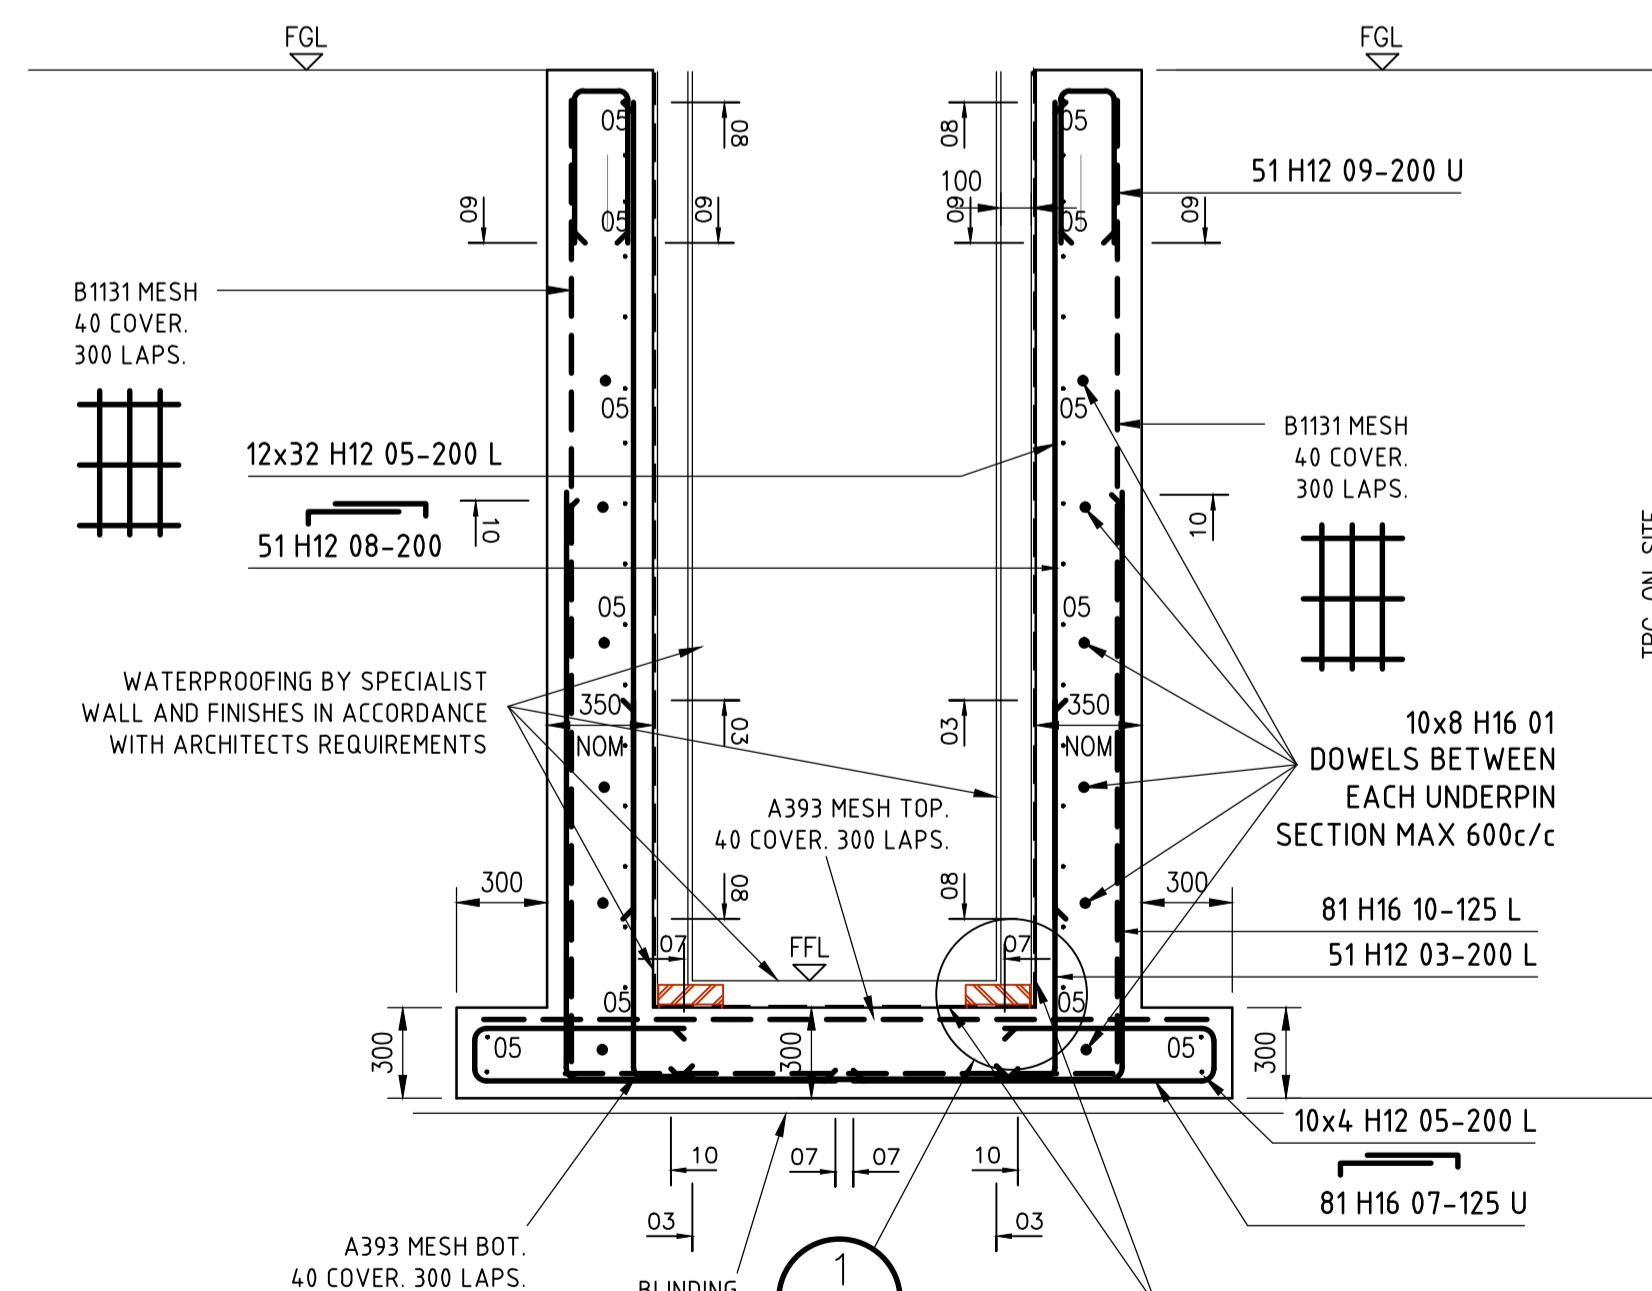

**SECTION D**  
SCALE 1:25

P1	Preliminary for checking	24/11/14
Rev.	Description	Date
<b>AND DESIGNS LTD</b>		
Consulting Engineers 90 Meadow, Godalming, Surrey GU7 3HY		
Tel. 01483 418140 Fax. 01483 421304 E-Mail info@anddesigns.co.uk		
Project		
PROPOSED ALTERATIONS 21 ABERDARE GARDENS		
Title		
BASEMENT DETAILS (2/2)		
Scale	AS SHOWN AT A1	Job No.
Date	NOV 2014	14.385
Dwn. by	Chkd. by	Dwg. No.
MT	JW	02 P1
© copyright		