



Attic Plan

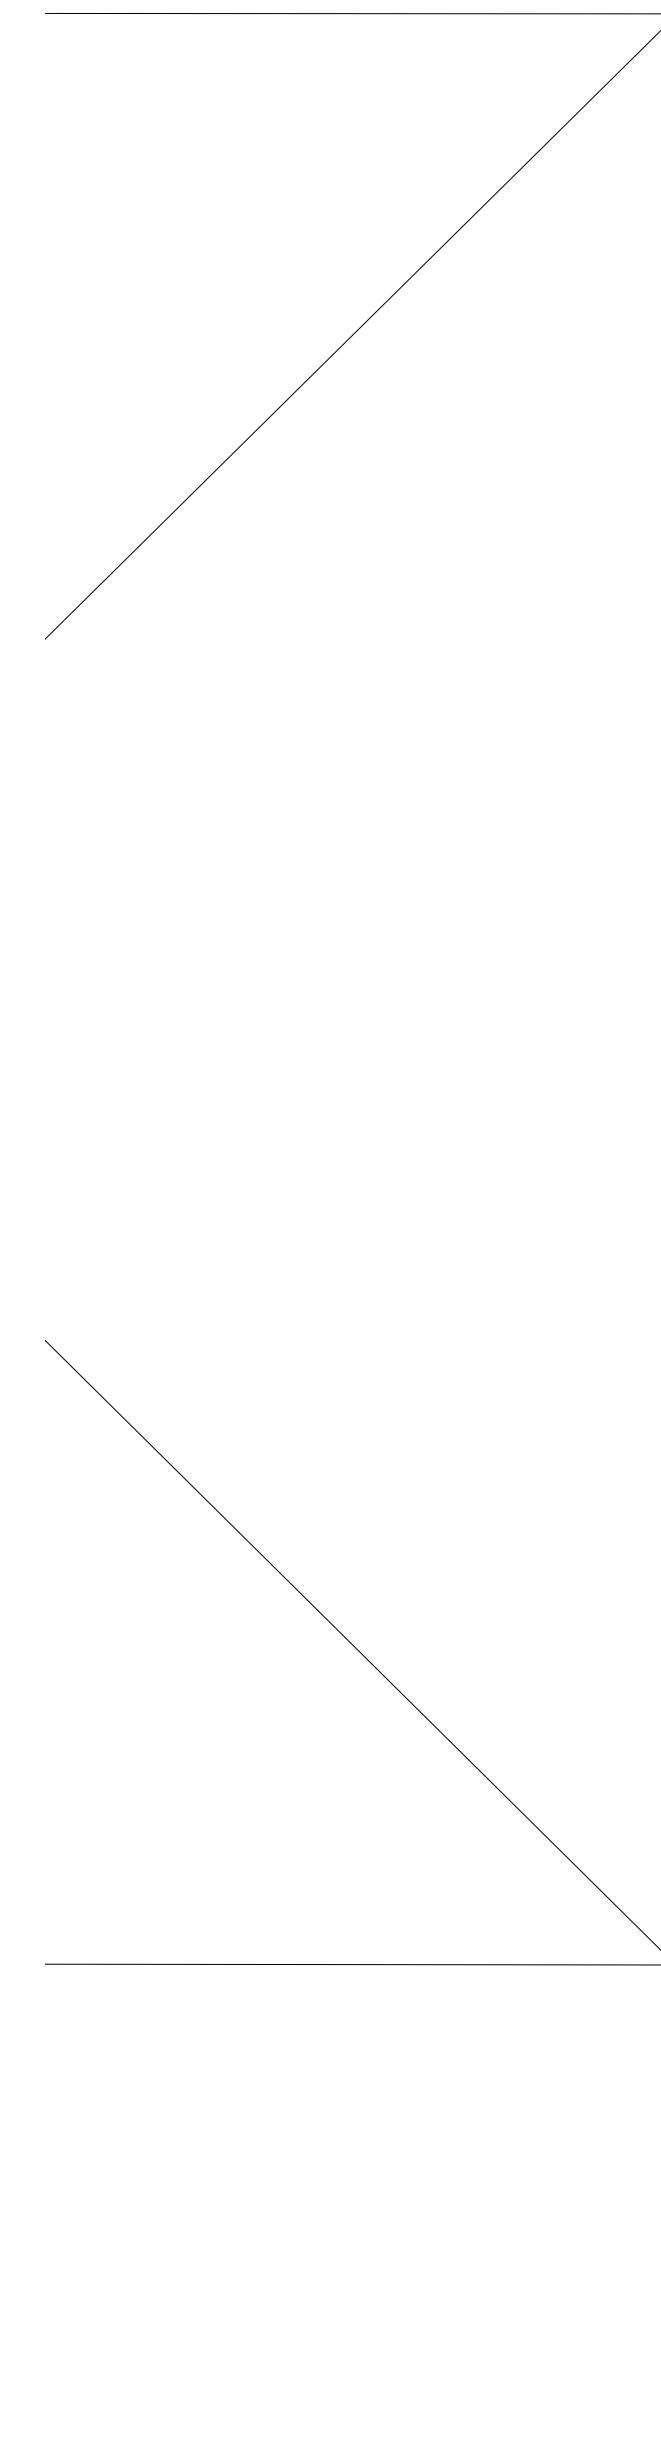

Roof Plan

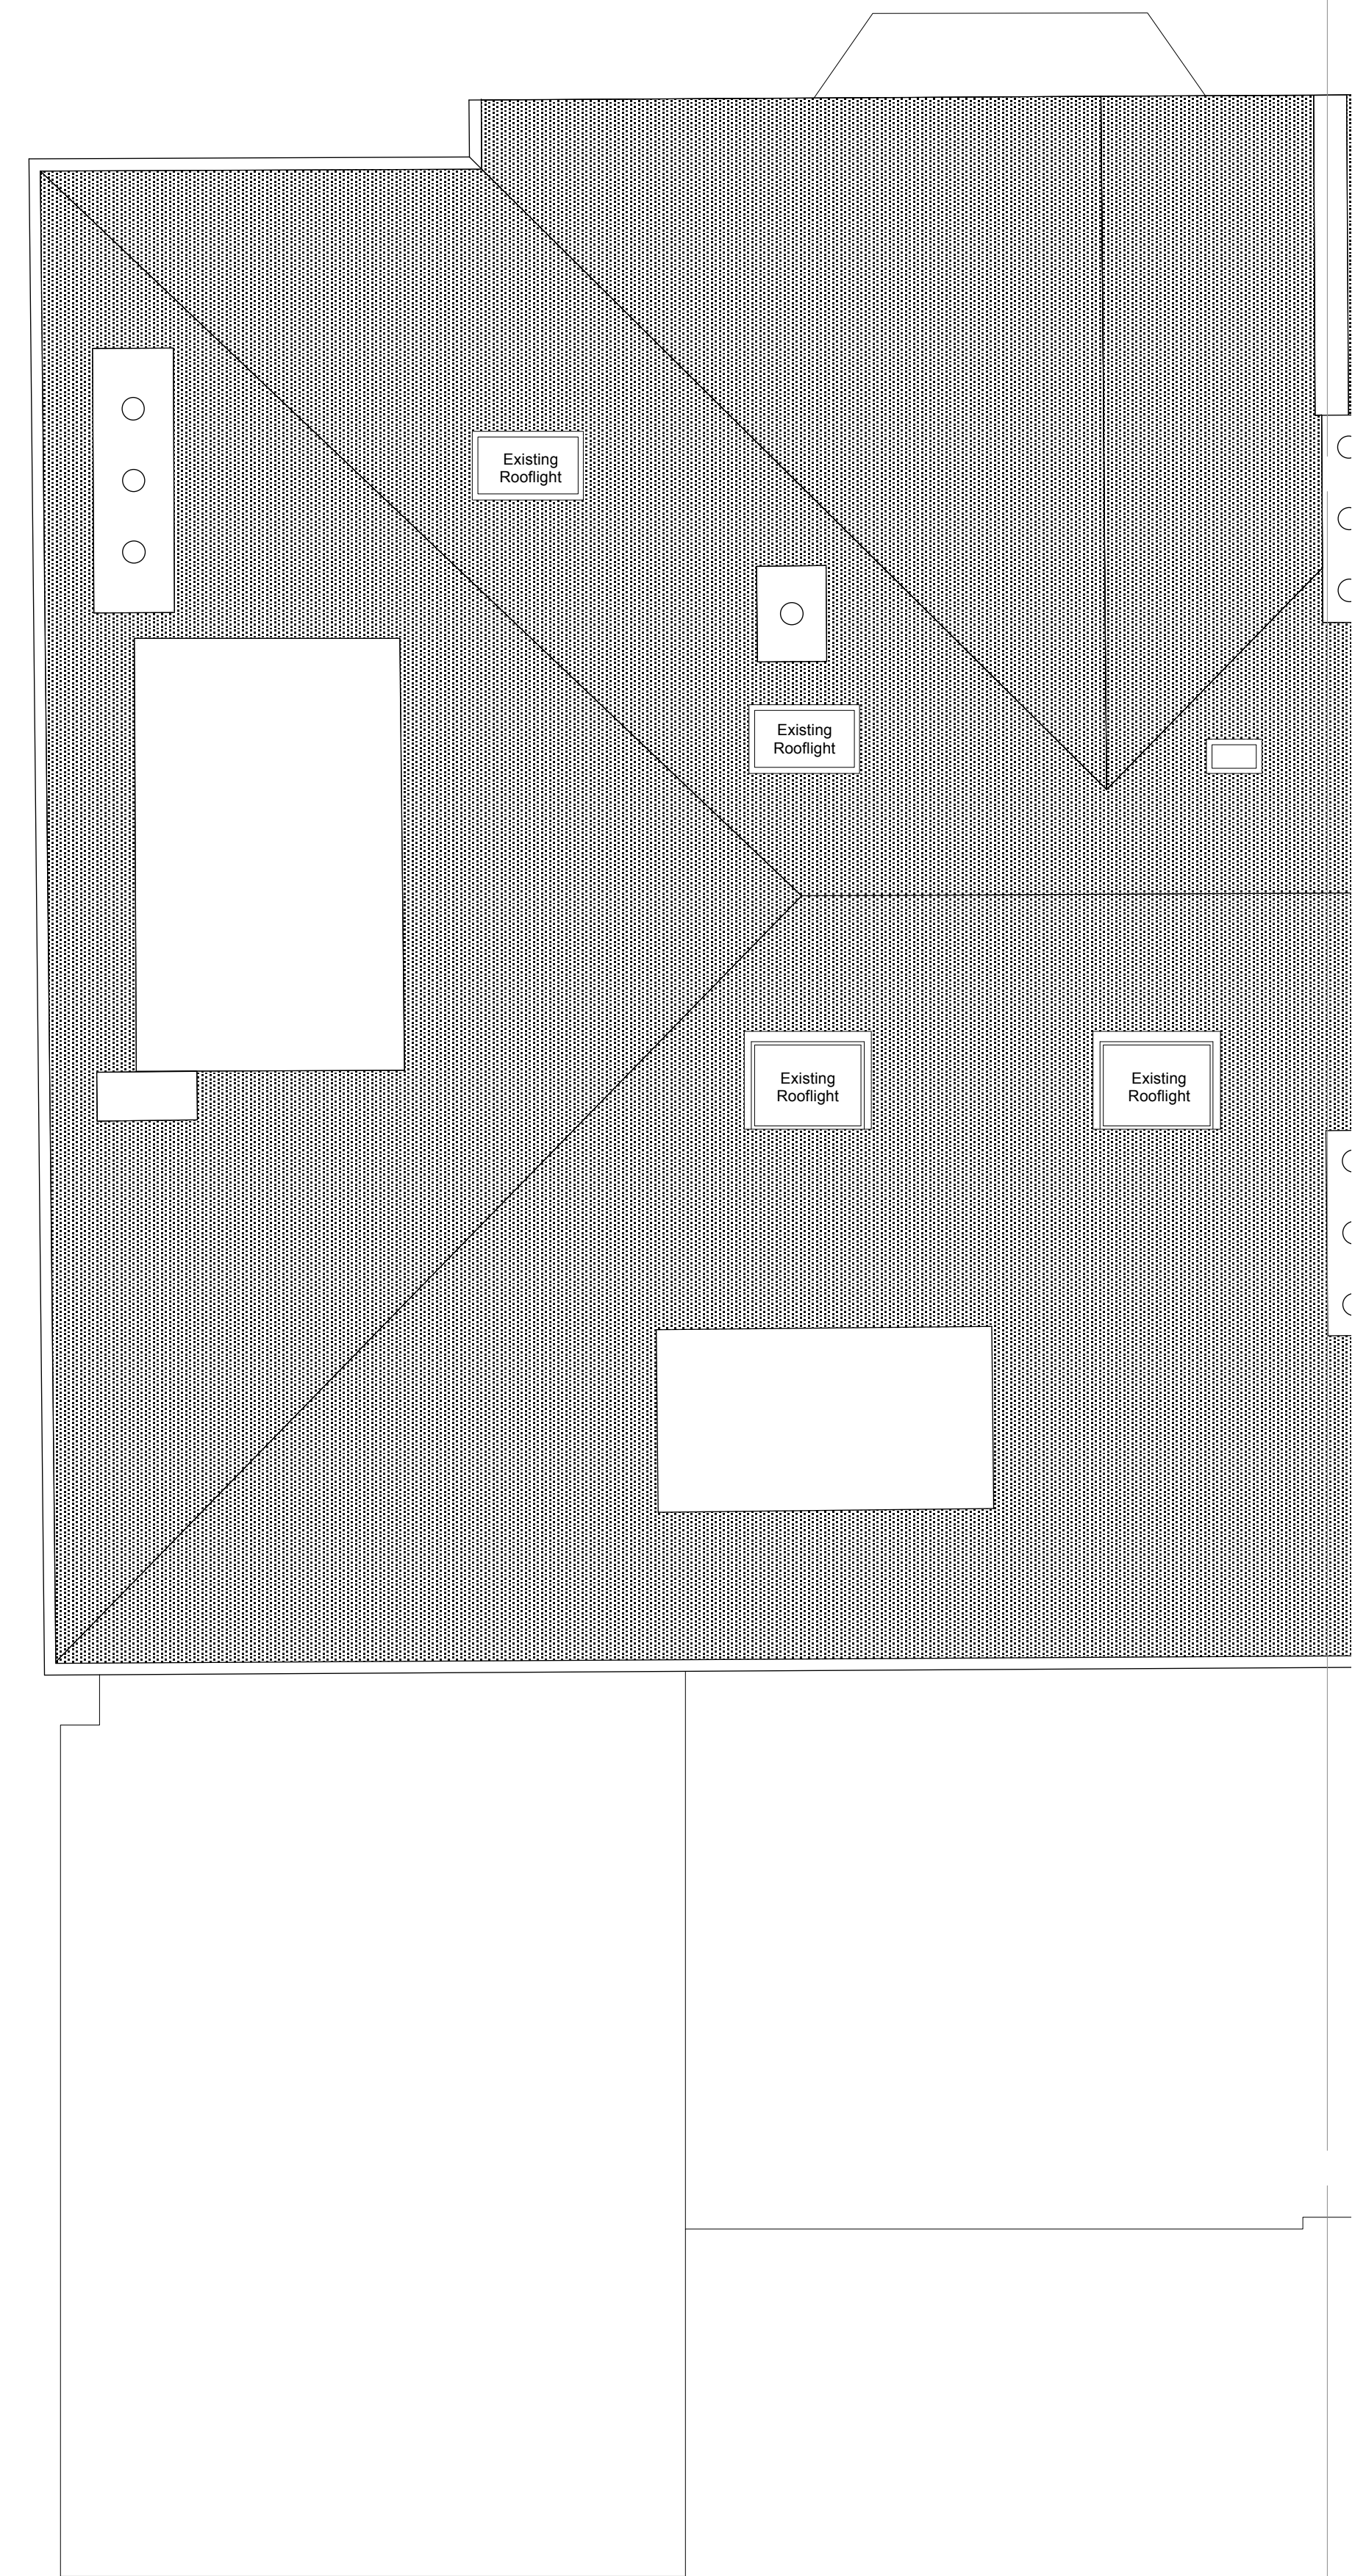