


TOTTENHAM COURT ROAD - PAVEMENT SECTION

1.3

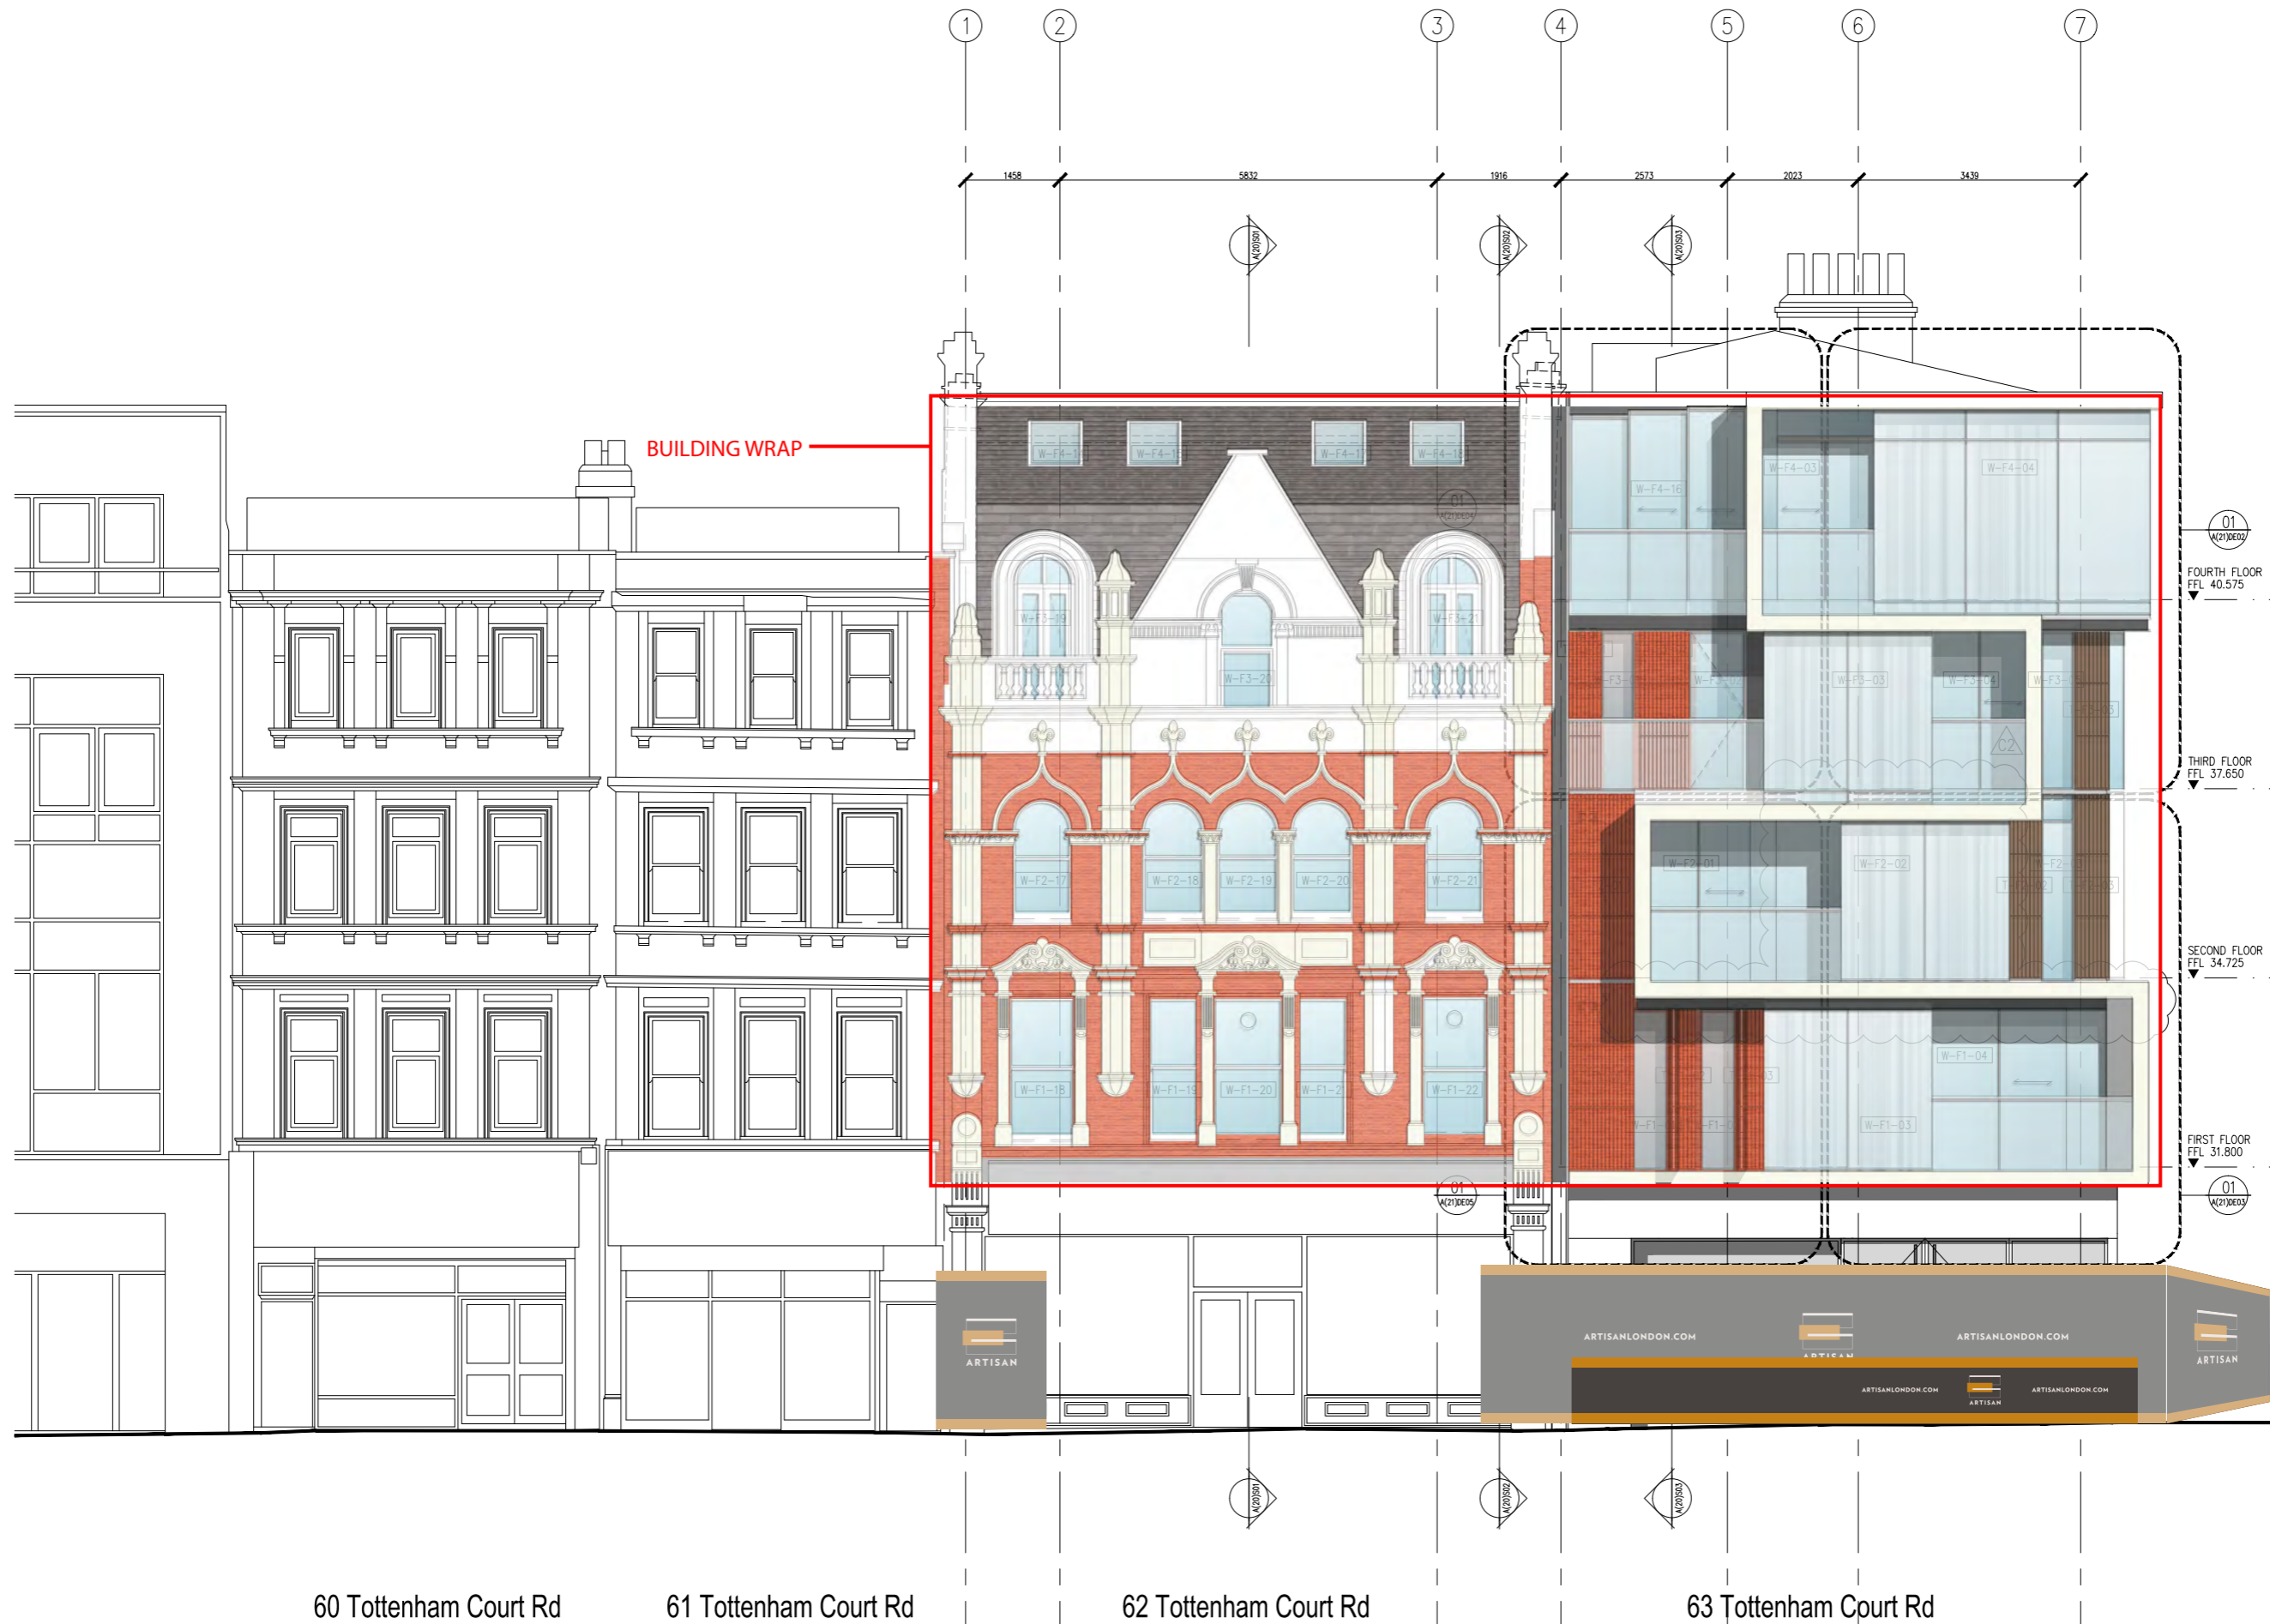

60 Tottenham Court Rd

61 Tottenham Court Rd

62 Tottenham Court Rd

63 Tottenham Court Rd

**Rolfe Judd**

Architecture Planning Interiors  
 Old Church Court, Claylands Road, The Oval, London SW8 1NZ  
 T 020 7556 1500  
 www.rolfe-judd.co.uk

Client  
 Goodge Street (Tottenham Court Rd)  
 LLP

Project  
 62-63 Tottenham Court Road  
 1-7 Goodge Street

Drawing  
 Tottenham Court Road Elevation

|            |                |              |
|------------|----------------|--------------|
| Scale      | Date           | Status       |
| 1:50 (A1)  | Jul 14         | Construction |
| Job Number | Drawing Number | Revision     |
| 5315       | A(20) E01      | C2           |

G:\3151A\_Series\A20\A20E01

This scale is shown in length when printed at the size indicated in the title block  
 100m  
 0  
 1  
 2  
 3  
 4  
 5  
 6