
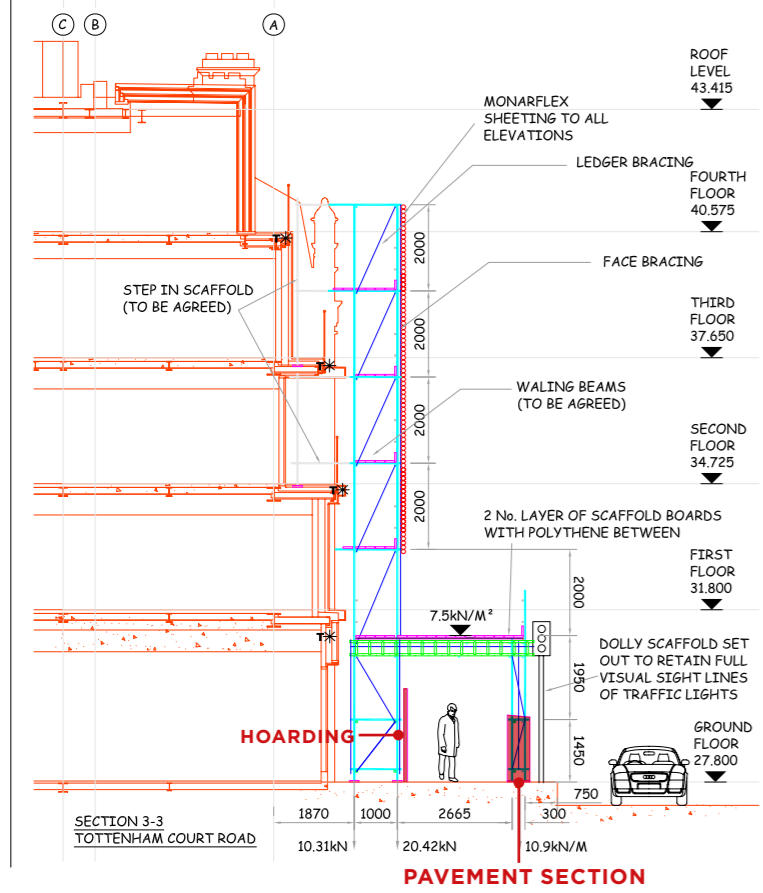


# APPROVED SCAFFOLD PLANS

1.4

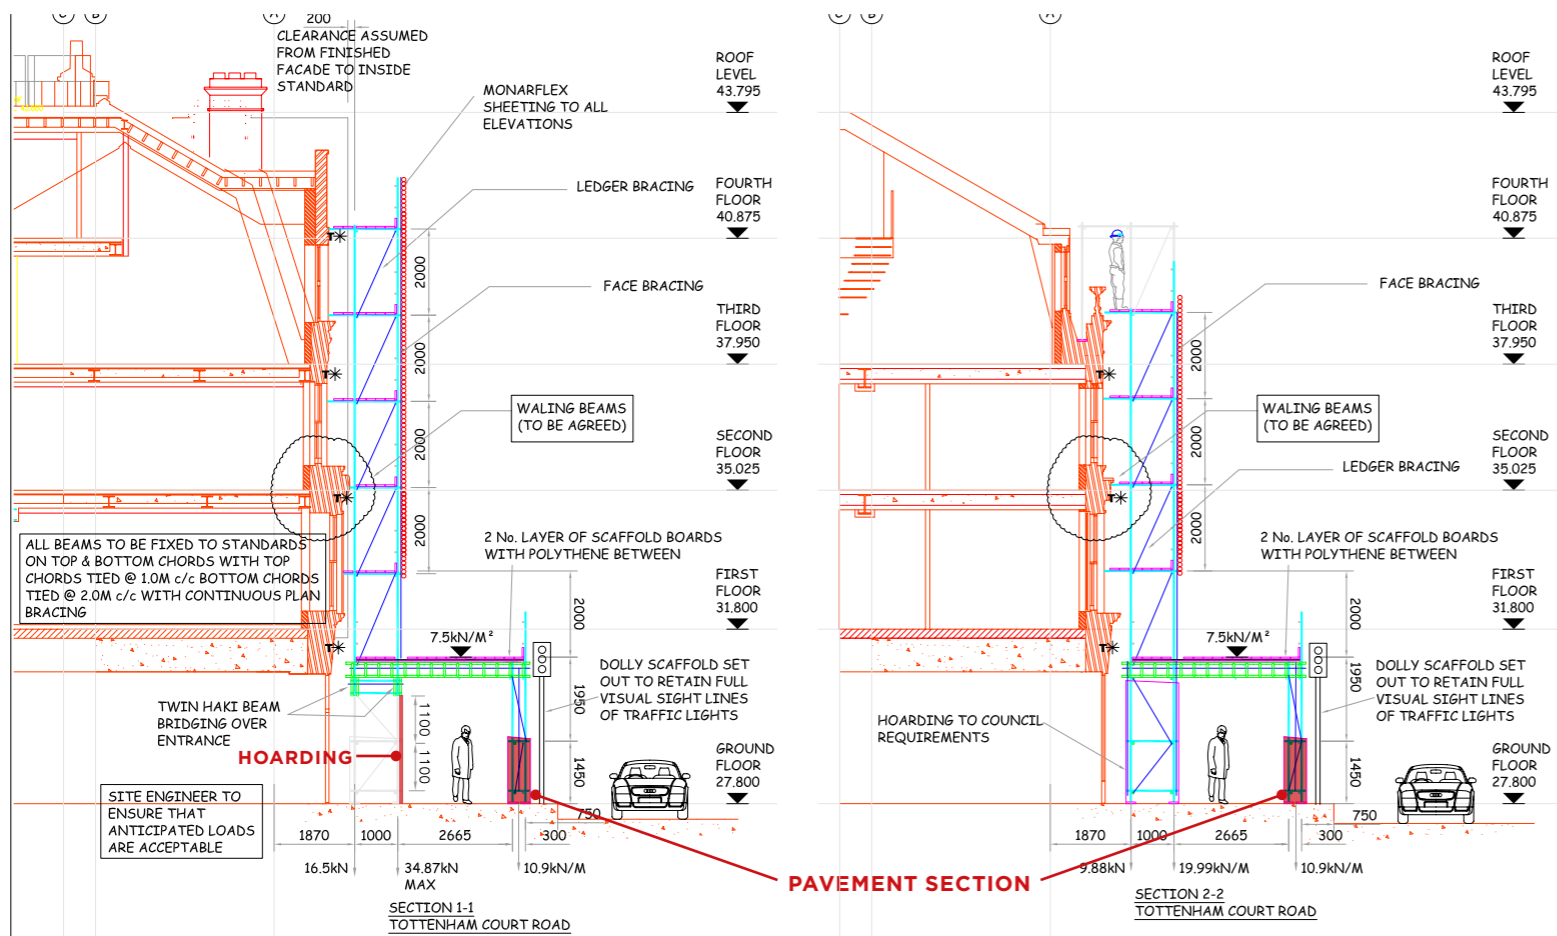

TITLE		
PROPOSED SECTIONS FOR PAVEMENT GANTRY 62-63 TOTTENHAM COURT ROAD		
CLIENT		
THIS DRAWING HAS BEEN PRODUCED BY <b>CONTRACT DESIGN SERVICE</b> 69 - 71 HIGH STREET, EPSOM, SURREY, KT19 8QH TEL: 01372 745217 FAX: 01372 740701 e-mail: enquiries@contract-design.co.uk		
DRAWN BY	CHECKED BY	APPROVED BY
CDS 14.08.14	CCS 14.08.14	LB 12.12.14
SCALE	DRAWING No.	REV.
1:75	EP/7076/02	A