


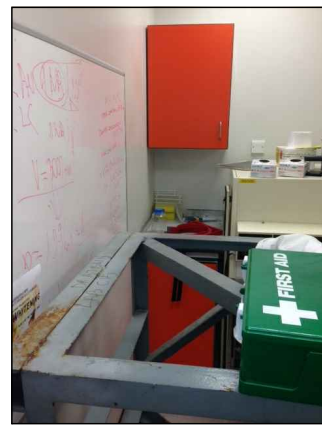

VIEW A



VIEW B





VIEW C





VIEW D

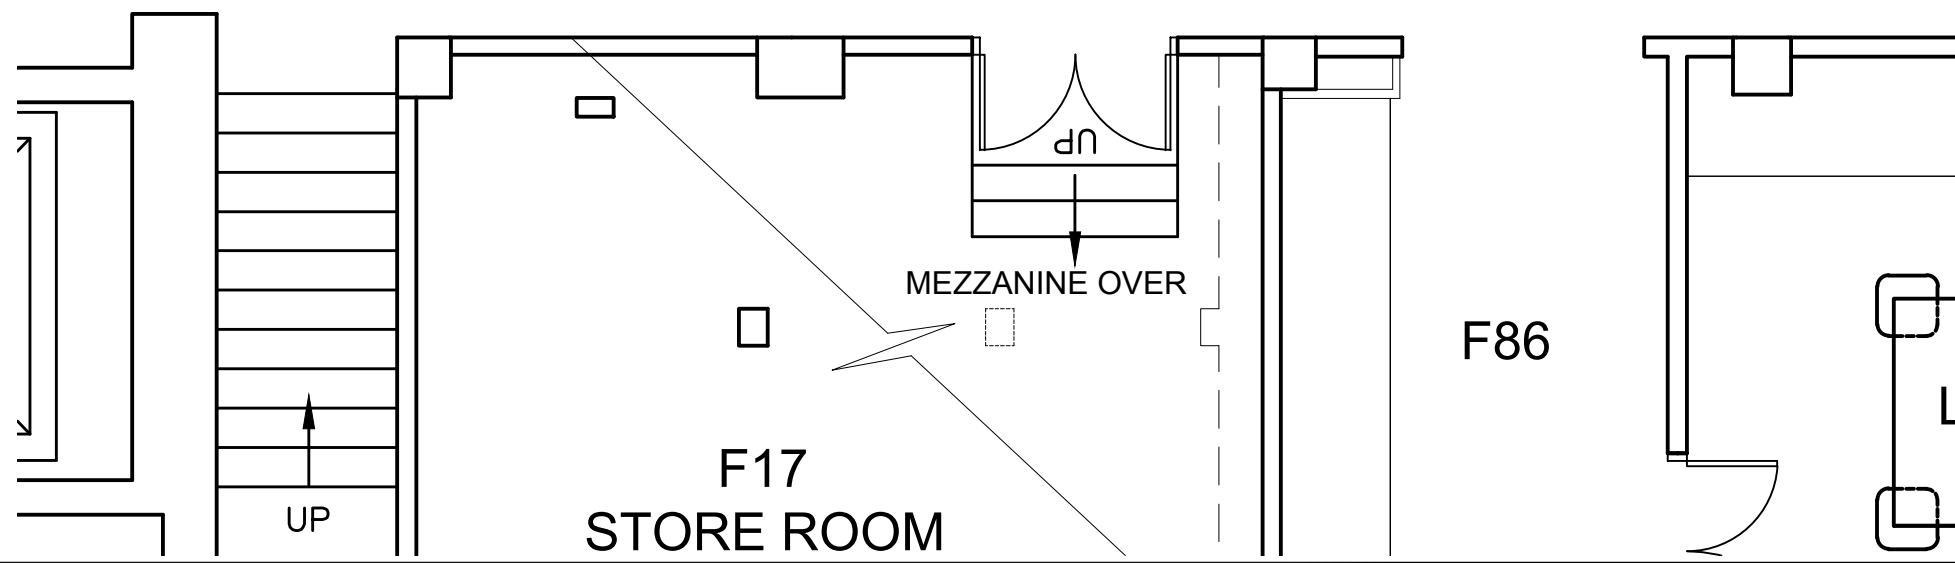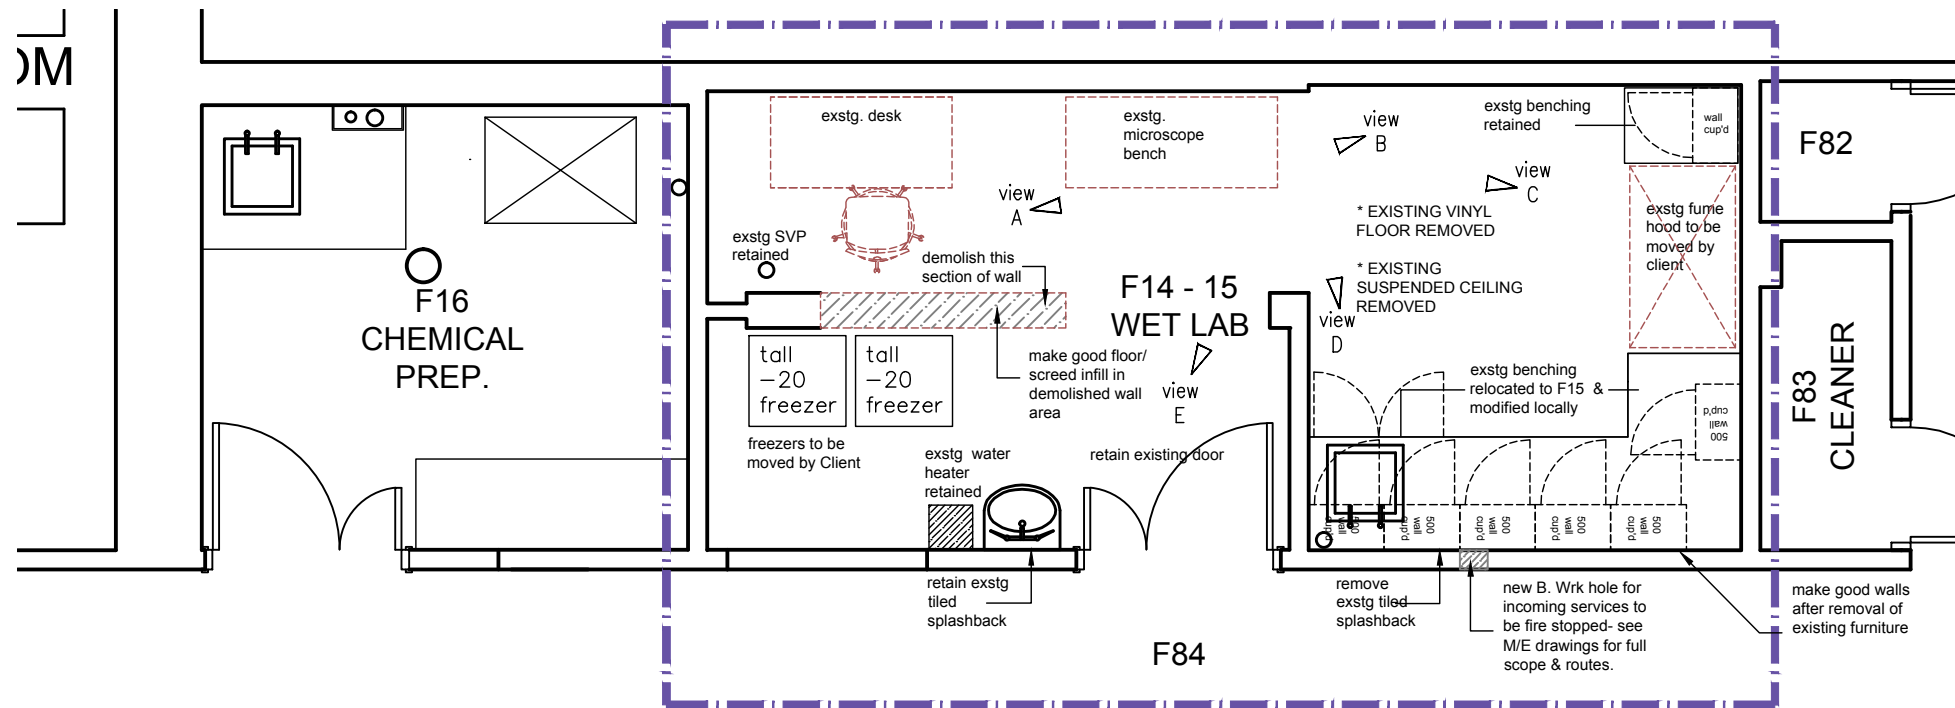

VIEW E



KEY:
 General Area of works confined to this zone
 demolition & strip-out
 Refer also to Architectural NBS specification C20

WILSON MASON

Wilson Mason LLP - Chartered Architects - www.wilsonmason.co.uk
 3 Chandos Street, Cavendish Square, London W1G 9JU T 020 7637 1501

client	University College London	project	Physics Refurbishment
drawing		F14-15 Existing Layout	
1:50 at A3		Stage A/B	5923 - TP-L(1)-02
rev			-

This drawing is to be read in conjunction with all relevant consultants' and specialists' drawings. Notify the Contract Administrator of any discrepancies before proceeding. Do not scale from this drawing. All dimensions are to be checked on site. This drawing is subject to copyright.