


TELEPHONE


TELEPHONE






@ 1:20

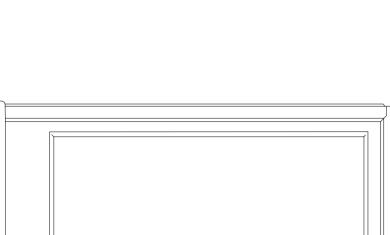

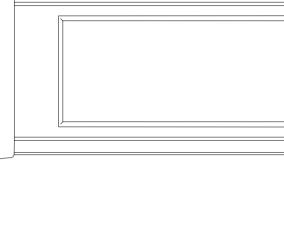


Existing Side Elevation 1 @ 1 : 20

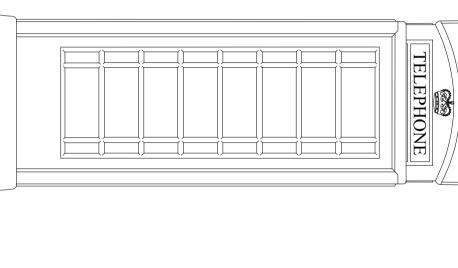


@ 1:20 Existing Side Elevation 2




Block Plan 012345 10 15 LULLILLI | 1 METRES 1:500 Scale Bar

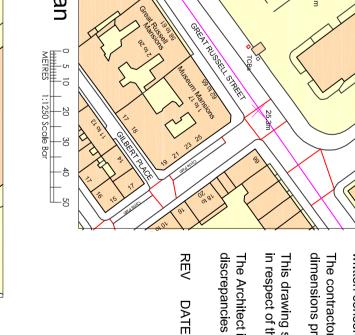

1:1250 Location Plan

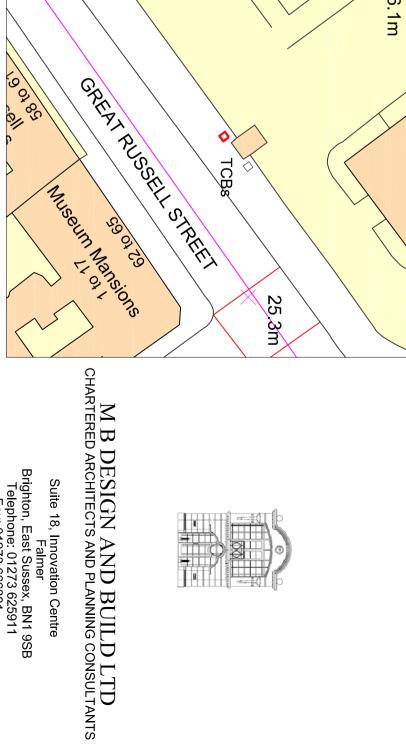

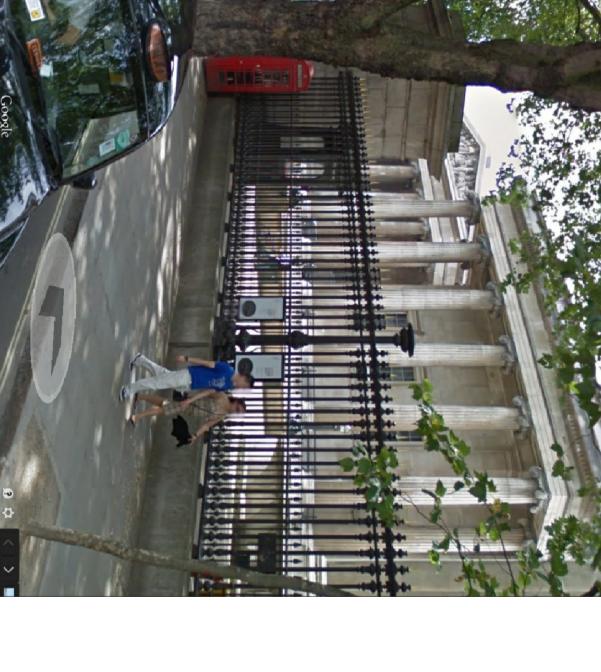



@ OUTSIDE "THE BRITISH MUSEUM", GREAT RUSSELL STREET, LONDON,

DRAWING EXISTING PLANS, ELEVATIONS & SECTIONS AND EXISTING BLOCK & LOCATION PLANS - K6 KIOSK

job no 9232-16.9	scale 1:20, 1:500 1:1250 @ A2
drawing no EX01	date Feb 2015
revision	drawn FMB



CLIENT

THINKING OUTSIDE THE BOX

PROJECT

KIOSK

CHANGE OF USE FROM 1NO. PHONE BOX TO 1NO. RETAIL



Existing Plan @ 1 : 20

A-A

## Existing Box(es) In-Situ - NTS

**METRES** 

1:20 Scale Bar

@ 1:20

This drawing is copyright and may not be copied or reproduced without the written consent of this practice

The contractor is responsible for setting out and must check all levels and dimensions prior to work being put in hand

This drawing should not be scaled. Only written dimensions are to be taken in respect of this project The Architect is to be immediately notified of any suspect omissions or

REV BY

DATE COMMENT

Suite 18, Innovation Centre Falmer Brighton, East Sussex, BN1 9SB Telephone: 01273 625911 Fax: 01273 666381 www.milesbroearchitects.co.uk