


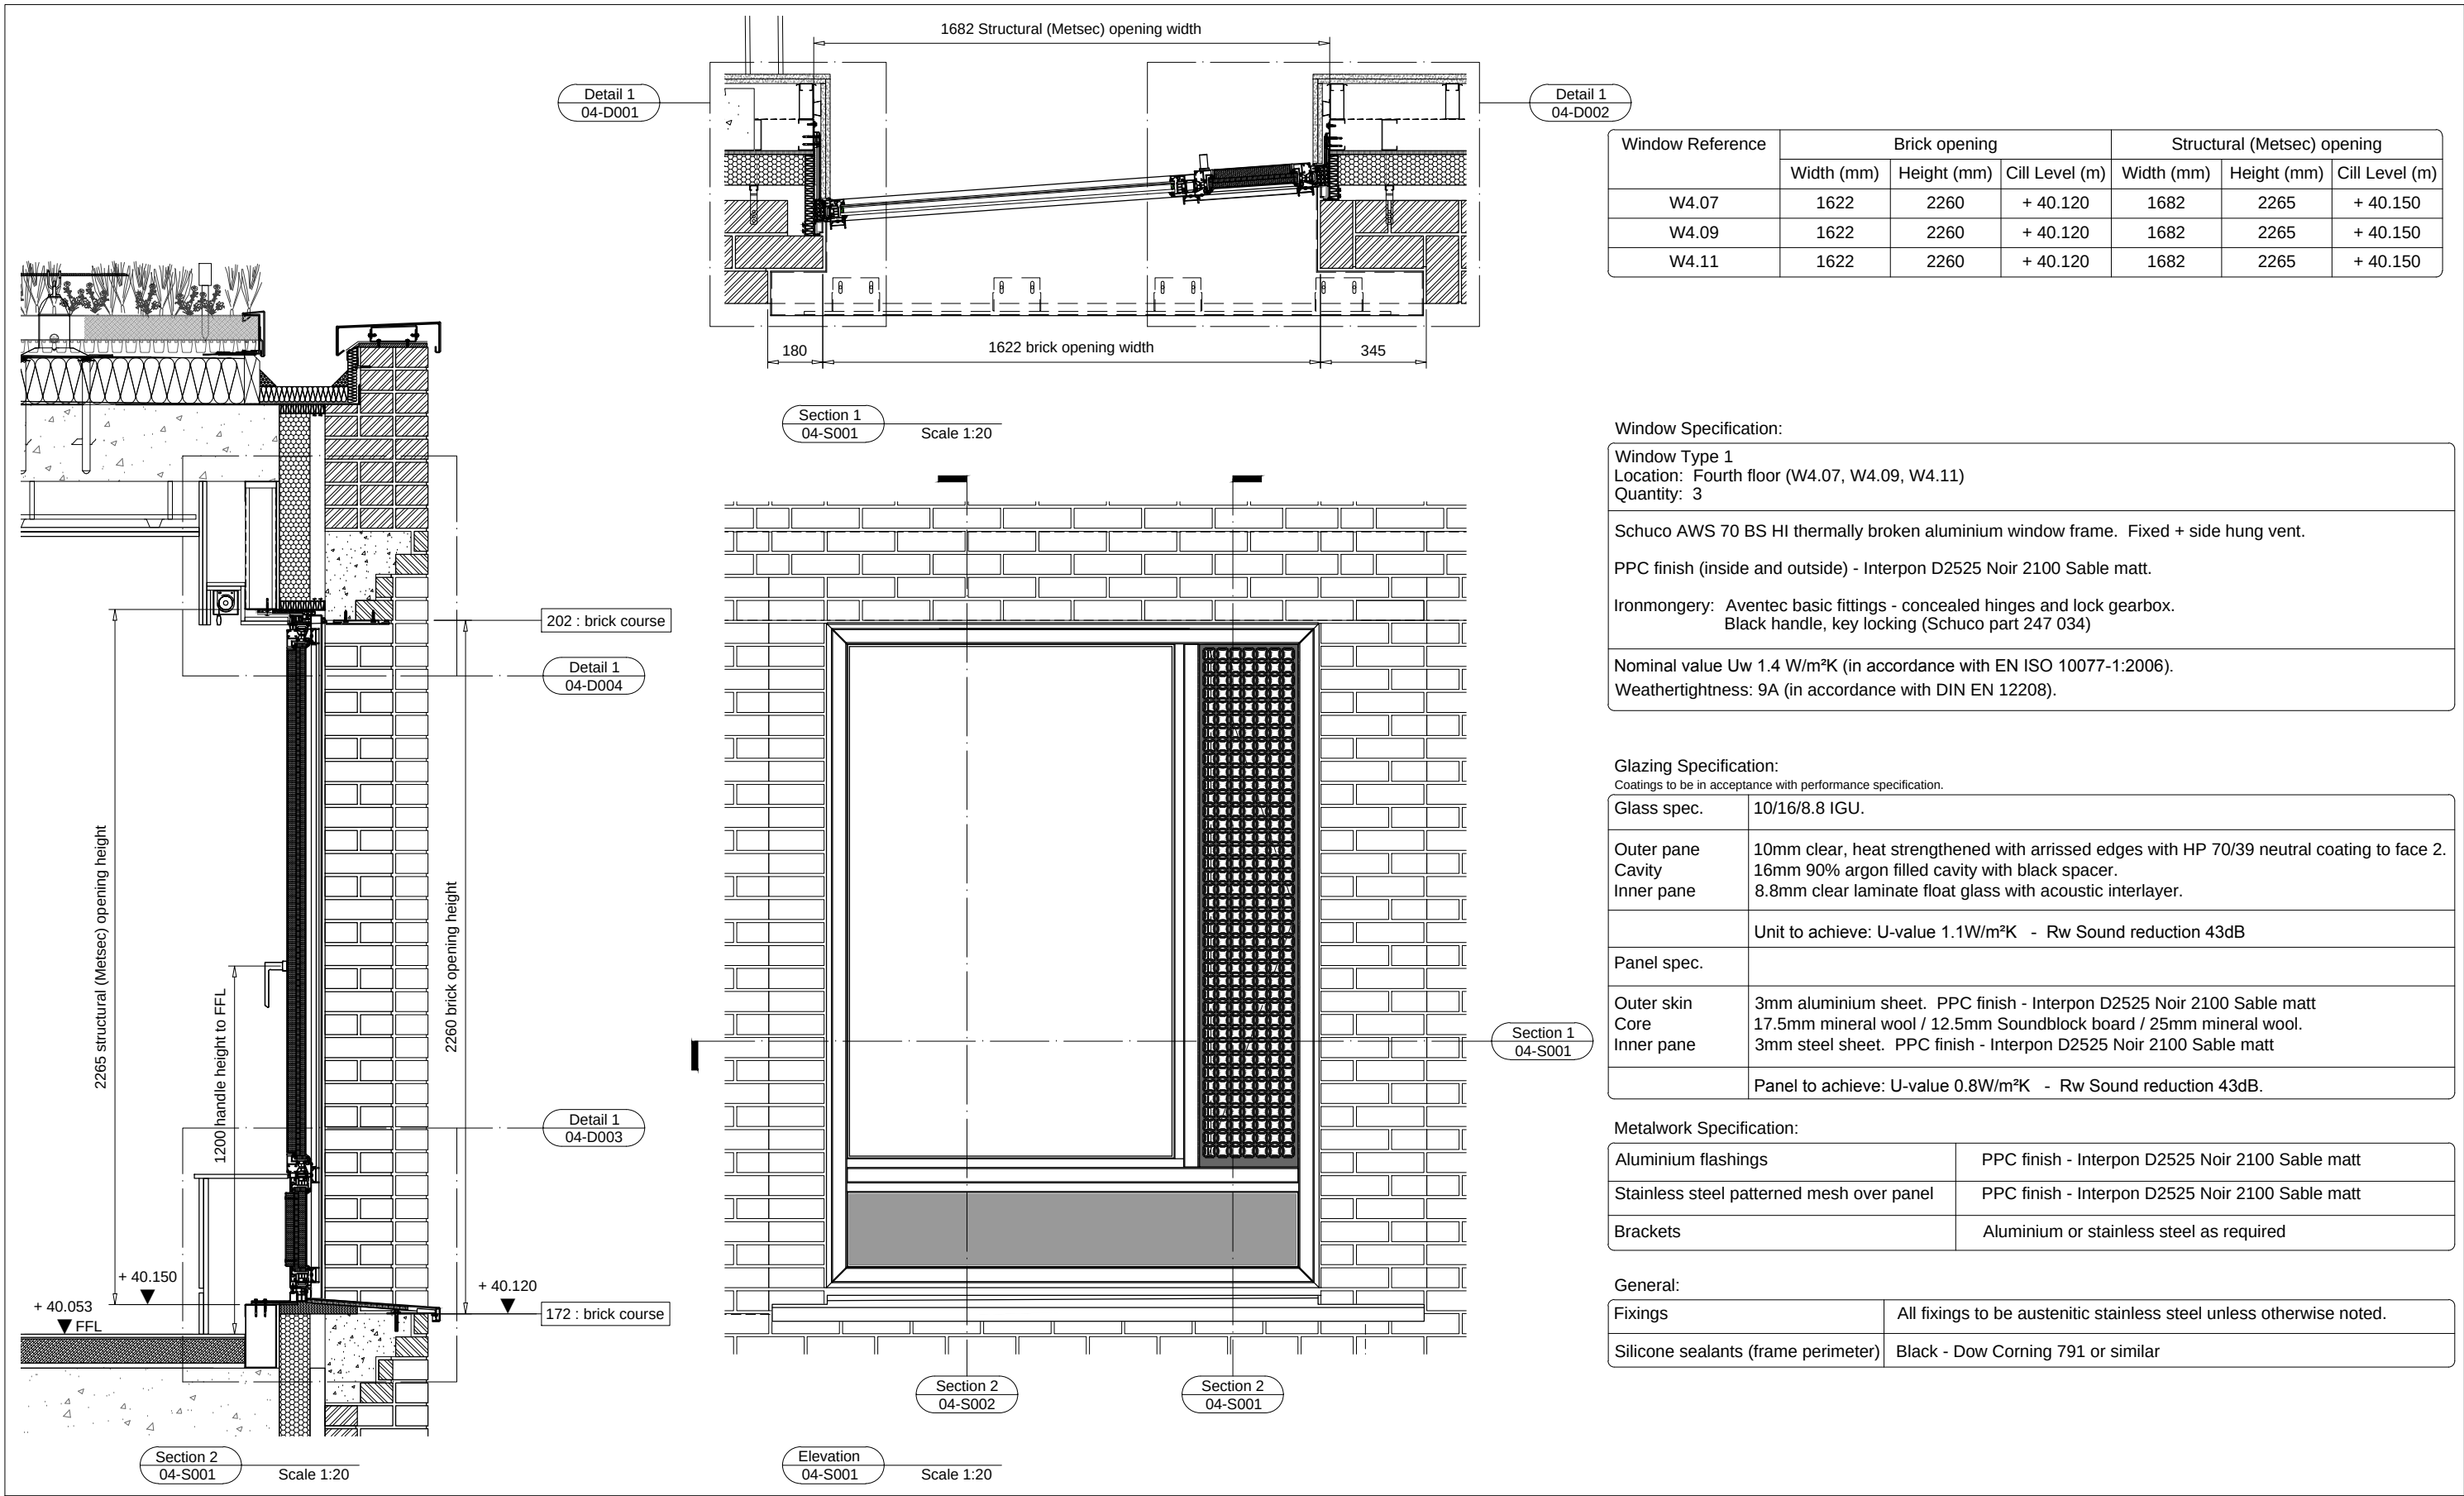

| Window Reference | Brick opening |             |                | Structural (Metsec) opening |             |                |
|------------------|---------------|-------------|----------------|-----------------------------|-------------|----------------|
|                  | Width (mm)    | Height (mm) | Cill Level (m) | Width (mm)                  | Height (mm) | Cill Level (m) |
| W4.07            | 1622          | 2260        | + 40.120       | 1682                        | 2265        | + 40.150       |
| W4.09            | 1622          | 2260        | + 40.120       | 1682                        | 2265        | + 40.150       |
| W4.11            | 1622          | 2260        | + 40.120       | 1682                        | 2265        | + 40.150       |

Window Specification:

|   |
|---|
| Window Type 1<br>Location: Fourth floor (W4.07, W4.09, W4.11)<br>Quantity: 3                                                    |
| Schuco AWS 70 BS HI thermally broken aluminium window frame. Fixed + side hung vent.                                            |
| PPC finish (inside and outside) - Interpon D2525 Noir 2100 Sable matt.                                                          |
| Ironmongery: Aventec basic fittings - concealed hinges and lock gearbox.<br>Black handle, key locking (Schuco part 247 034)     |
| Nominal value Uw 1.4 W/m²K (in accordance with EN ISO 10077-1:2006).<br>Weathertightness: 9A (in accordance with DIN EN 12208). |

Glazing Specification:

|                                                              |   |
|--------------------------------------------------------------|---|
| Coatings to be in acceptance with performance specification. |   |
| Glass spec.                                                  | 10/16/8.8 IGU.   |
| Outer pane<br>Cavity<br>Inner pane                           | 10mm clear, heat strengthened with arrissed edges with HP 70/39 neutral coating to face 2.<br>16mm 90% argon filled cavity with black spacer.<br>8.8mm clear laminate float glass with acoustic interlayer.      |
|                                                              | Unit to achieve: U-value 1.1W/m²K - Rw Sound reduction 43dB   |
| Panel spec.                                                  |   |
| Outer skin<br>Core<br>Inner pane                             | 3mm aluminium sheet. PPC finish - Interpon D2525 Noir 2100 Sable matt<br>17.5mm mineral wool / 12.5mm Soundblock board / 25mm mineral wool.<br>3mm steel sheet. PPC finish - Interpon D2525 Noir 2100 Sable matt |
|                                                              | Panel to achieve: U-value 0.8W/m²K - Rw Sound reduction 43dB.   |

Metalwork Specification:

|                                           |                                                  |
|-------------------------------------------|--------------------------------------------------|
| Aluminium flashings                       | PPC finish - Interpon D2525 Noir 2100 Sable matt |
| Stainless steel patterned mesh over panel | PPC finish - Interpon D2525 Noir 2100 Sable matt |
| Brackets                                  | Aluminium or stainless steel as required         |

General:

|                                     |                                                                      |
|-------------------------------------|----------------------------------------------------------------------|
| Fixings                             | All fixings to be austenitic stainless steel unless otherwise noted. |
| Silicone sealants (frame perimeter) | Black - Dow Corning 791 or similar                                   |

| REVISIONS |            |     |                                                  |  | NOTES                                                                                    | Client: Knight Harwood                           |  | Drawn: PJC                                              |  | THIS DRAWING REMAINS THE PROPERTY OF ENGLISH ARCHITECTURAL GLAZING LIMITED AND MAY NOT BE COPIED, REPRODUCED OR IT'S CONTENTS DIVULGED WITHOUT PRIOR WRITTEN CONSENT FROM ENGLISH ARCHITECTURAL GLAZING LIMITED.                                            |  |  |  |
|-----------|------------|-----|--------------------------------------------------|-------------------------------------------------------------------------------------|------------------------------------------------------------------------------------------|--------------------------------------------------|--|---------------------------------------------------------|--|---|--|--|--|
|           |            |     |                                                  |                                                                                     | 1. NO DIMENSIONS ARE TO BE SCALED FROM THIS DRAWING.                                     | Project: 73 Charlotte Street                     |  | Date: 04-11-2014                                        |  |   |  |  |  |
| CHKD      |            |     |                                                  |                                                                                     | 2. DISCREPANCIES IN SITE DIMENSIONS TO BE REPORTED TO ENGLISH ARCHITECTURAL GLAZING LTD. | Site: London, W1T 4RH                            |  | Design Check:                                           |  | CAD Ref: Pack 4/EAG-04   |  |  |  |
| CHKD      |            |     |                                                  |                                                                                     | 3. ALL DIMENSIONS IN MILLIMETERS.                                                        |                                                  |  |                                                         |  |   |  |  |  |
| CHKD      |            |     |                                                  |                                                                                     | 4. ALL LEVELS IN METRES.                                                                 | <div>E.A.G. DRAWINGS ISSUED FOR : APPROVAL</div> |  | Title: Window Schedule - Fourth Floor<br>Type 1 Windows |  | <div>ENGLISH ARCHITECTURAL GLAZING LIMITED<br/>Chiswick Avenue<br/>Midsenhall<br/>Suffolk<br/>IP28 7AY<br/>Telephone (01638) 510000<br/>Facsimile (01638) 510400</div> |  |  |  |
| CHKD      |            |     |                                                  |                                                                                     | 5. SYSTEM:                                                                               |                                                  |  |                                                         |  |   |  |  |  |
| A2        | 26-01-2015 | PJC | Updated to comments. W4,14 removed (new drawing) |                                                                                     | 6. FINISHES - INTERNAL:                                                                  |                                                  |  |                                                         |  |   |  |  |  |
| CHKD      |            |     |                                                  |                                                                                     | - EXTERNAL:                                                                              |                                                  |  |                                                         |  |   |  |  |  |