


1. FRONT LOUNGE

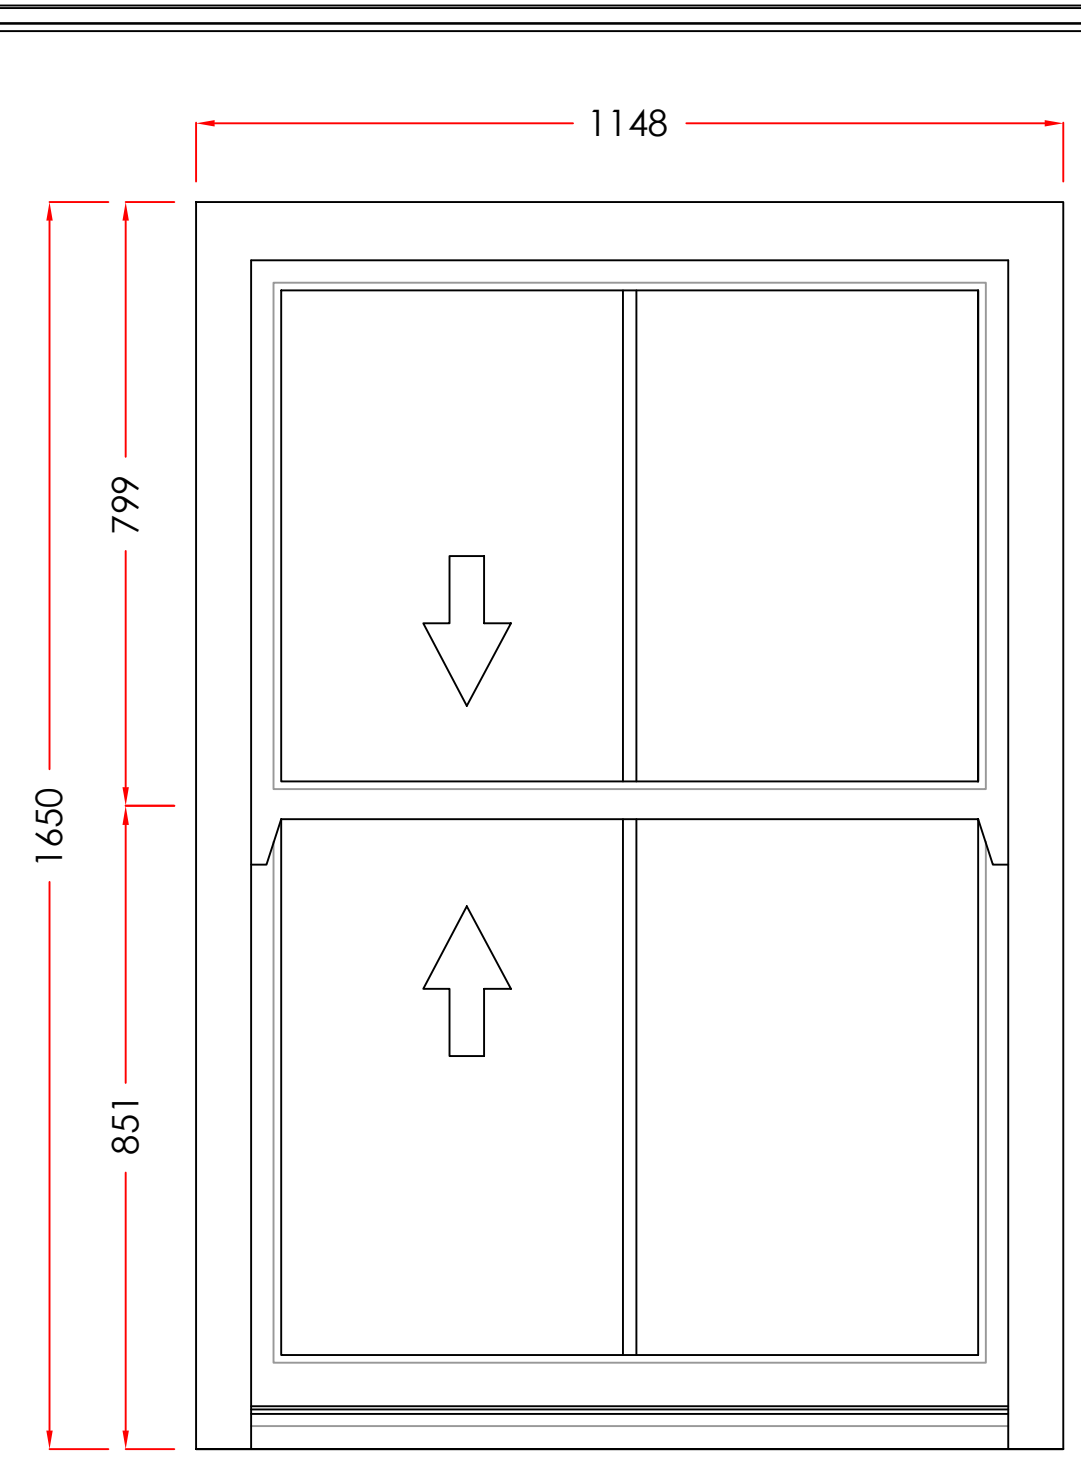

2. FRONT LOUNGE

1500  
1400  
1300  
1200  
1100  
1000  
900  
800  
700  
600  
500  
400  
300  
200  
100

VIEWED EXTERNALLY

Scale Bar  
1:10 (mm)

0 100 200 300 400 500 600 700 800 900 1000 1100 1200 1300 1400 1500

Scale - 1:10  
(Produced on A3 Paper)  
Sheet 1 Of 4

Drawers Initials:  
**SF**

**CONTRACT No.:** 30089034 **date:** 19/01/2015

**PROPOSED:** WINDOW REPLACEMENT  
**AT:** FLAT 2  
(INSTALLATION ADDRESS) 53 SHELTON STREET  
 LONDON  
 WC2H 9JU  
**FOR:.....** MR BOLTON

