


57 South End Road, Hampstead, NW3 2QB
Site Location Plan
Savills (UK) Limited

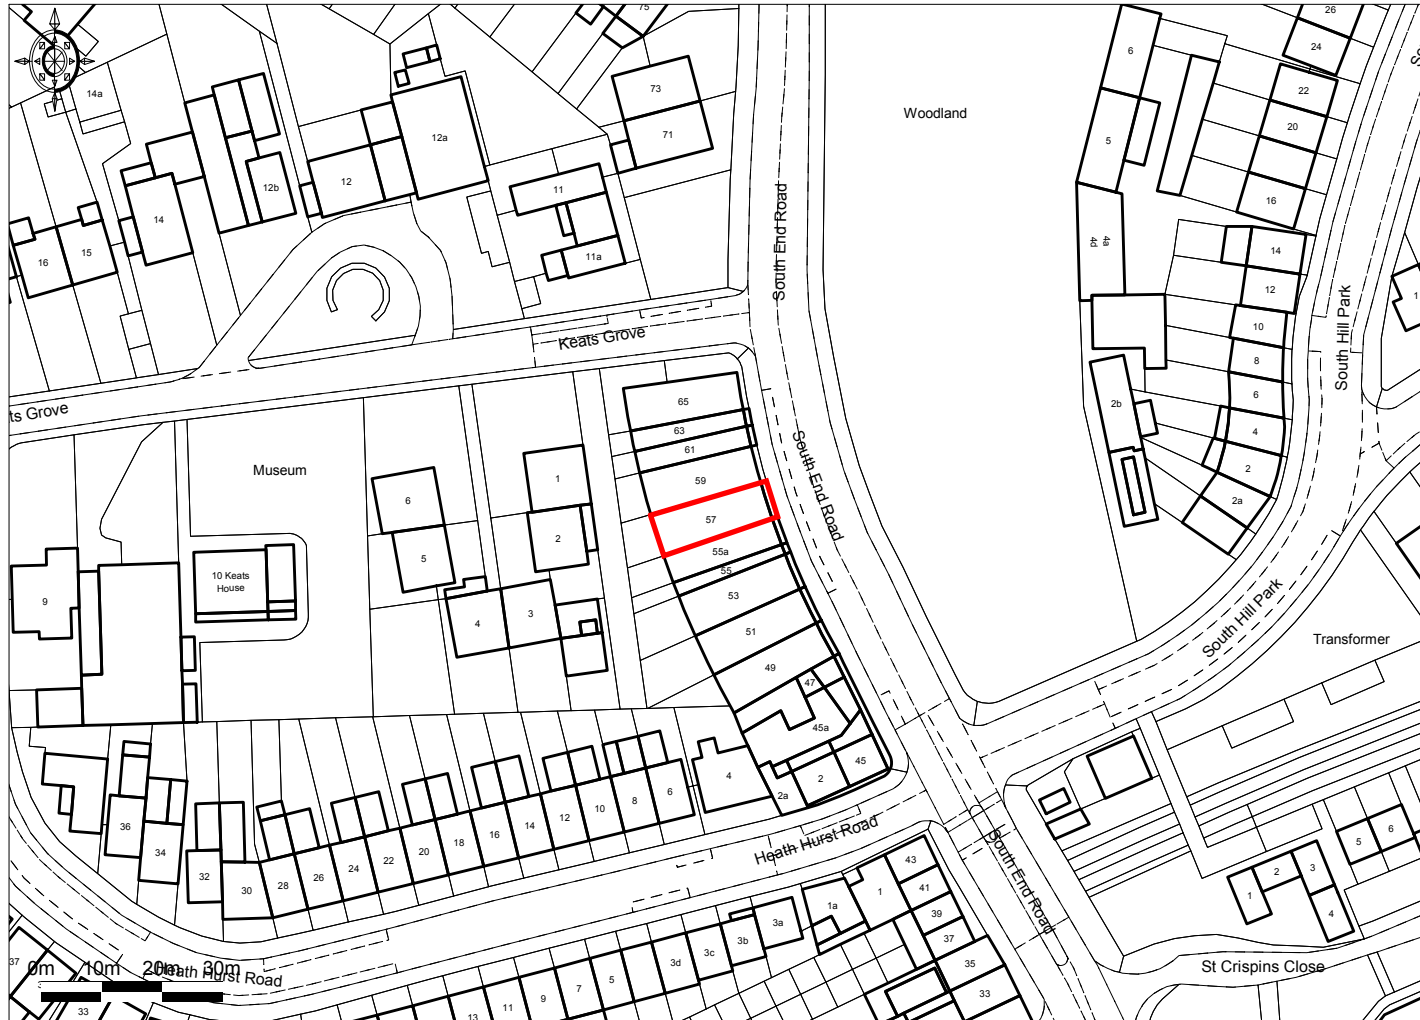

© UKMap Copyright The Geoinformation Group 2015 Licence No. LANDMLON100003121118. Plotted Scale - 1:1250



Ref: SAV/SER/SLP
February 2015