




# 21-22 CHALK FARM ROAD LONDON NW1 8AG

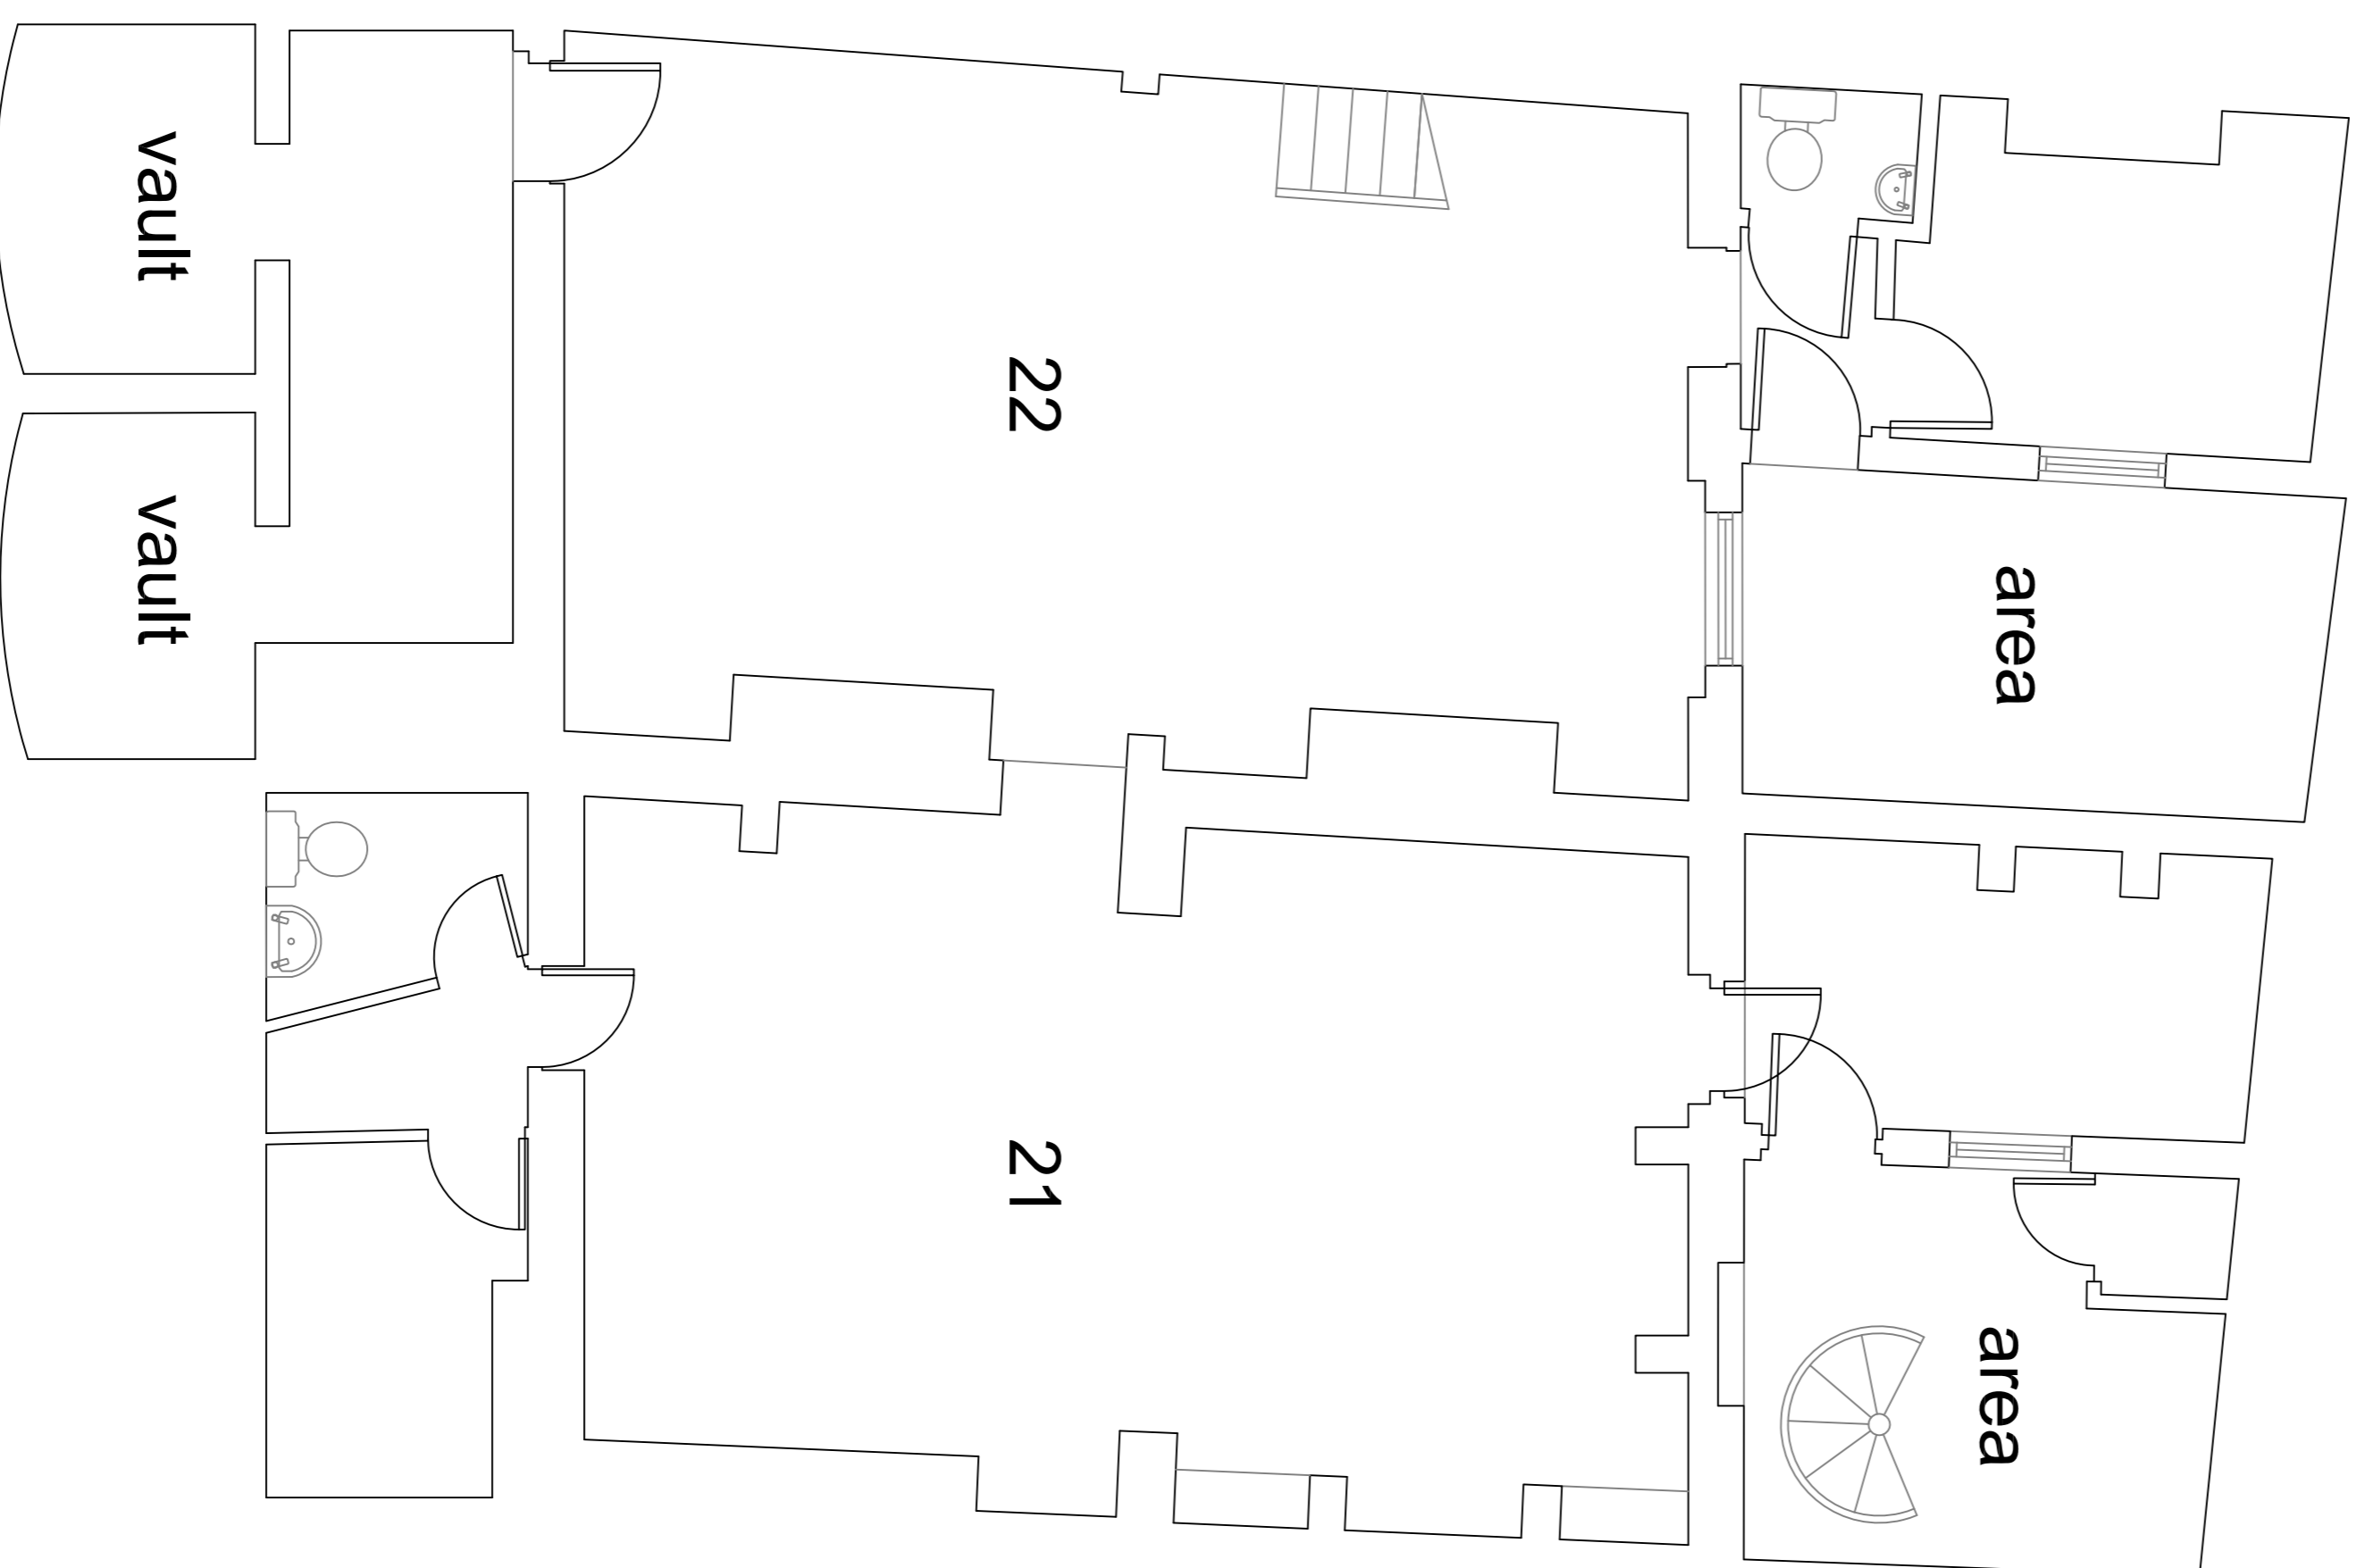

**BASEMENT PLAN**  
1:100

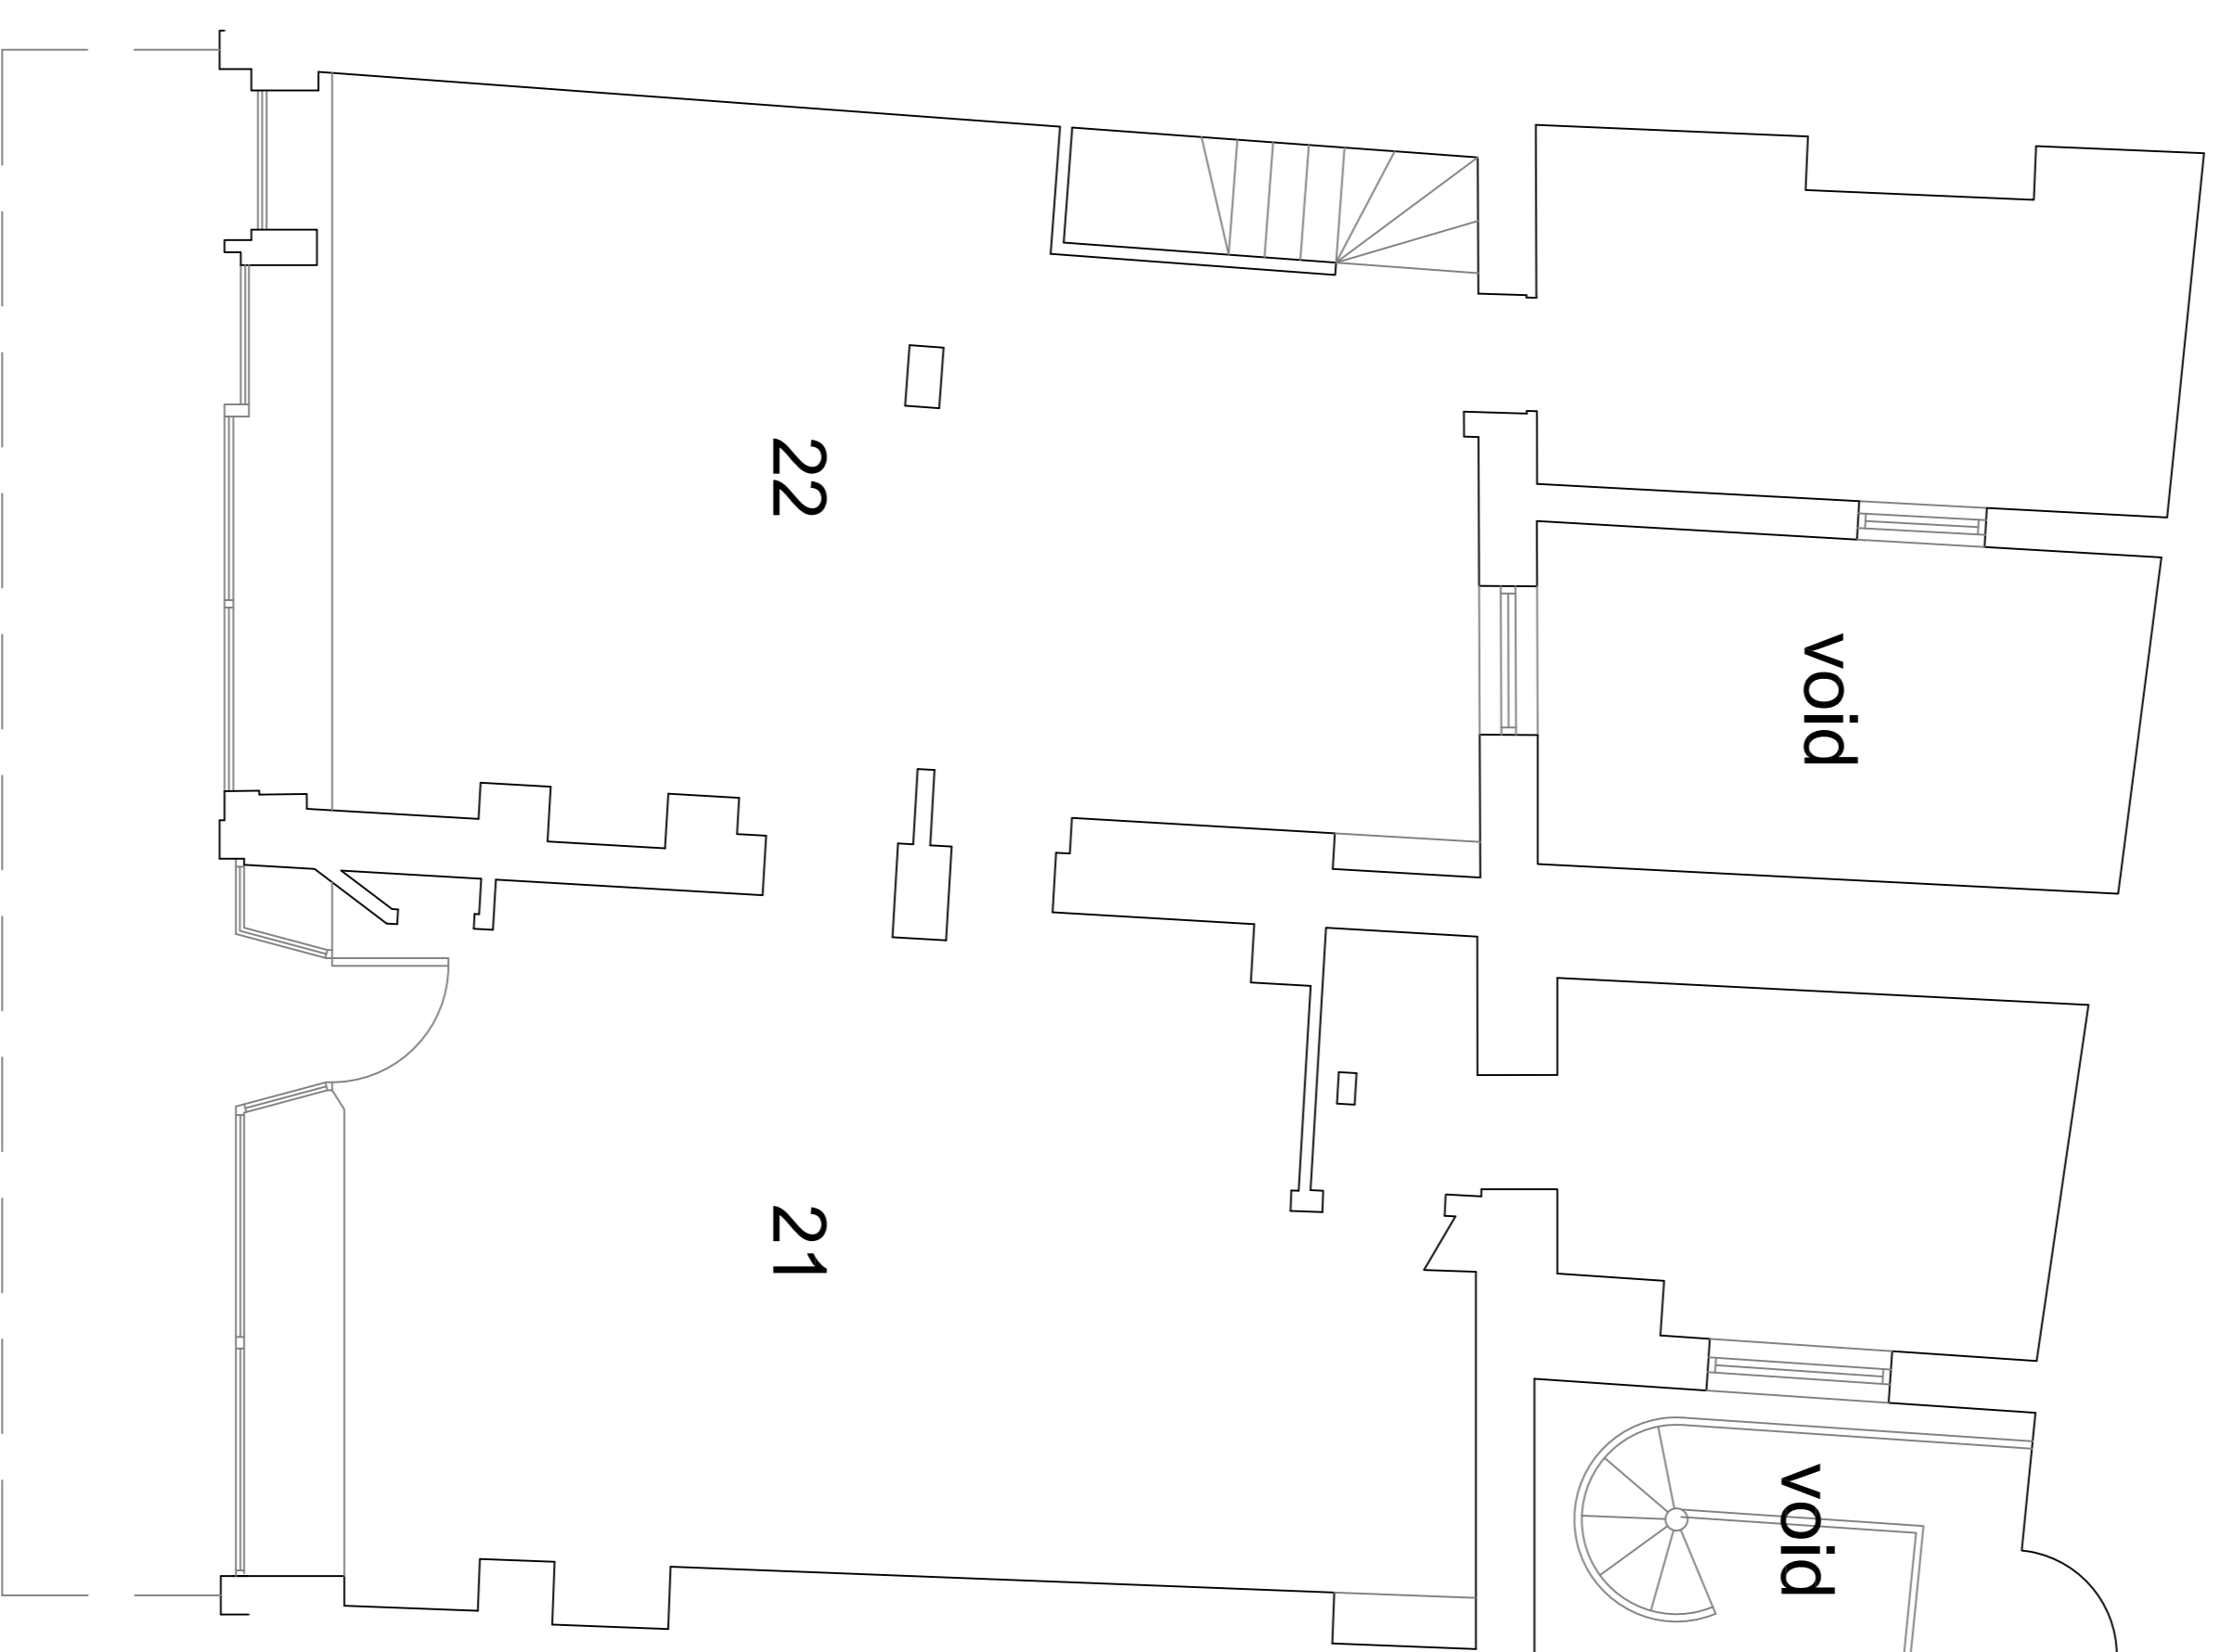

**GROUND FLOOR PLAN**  
1:100

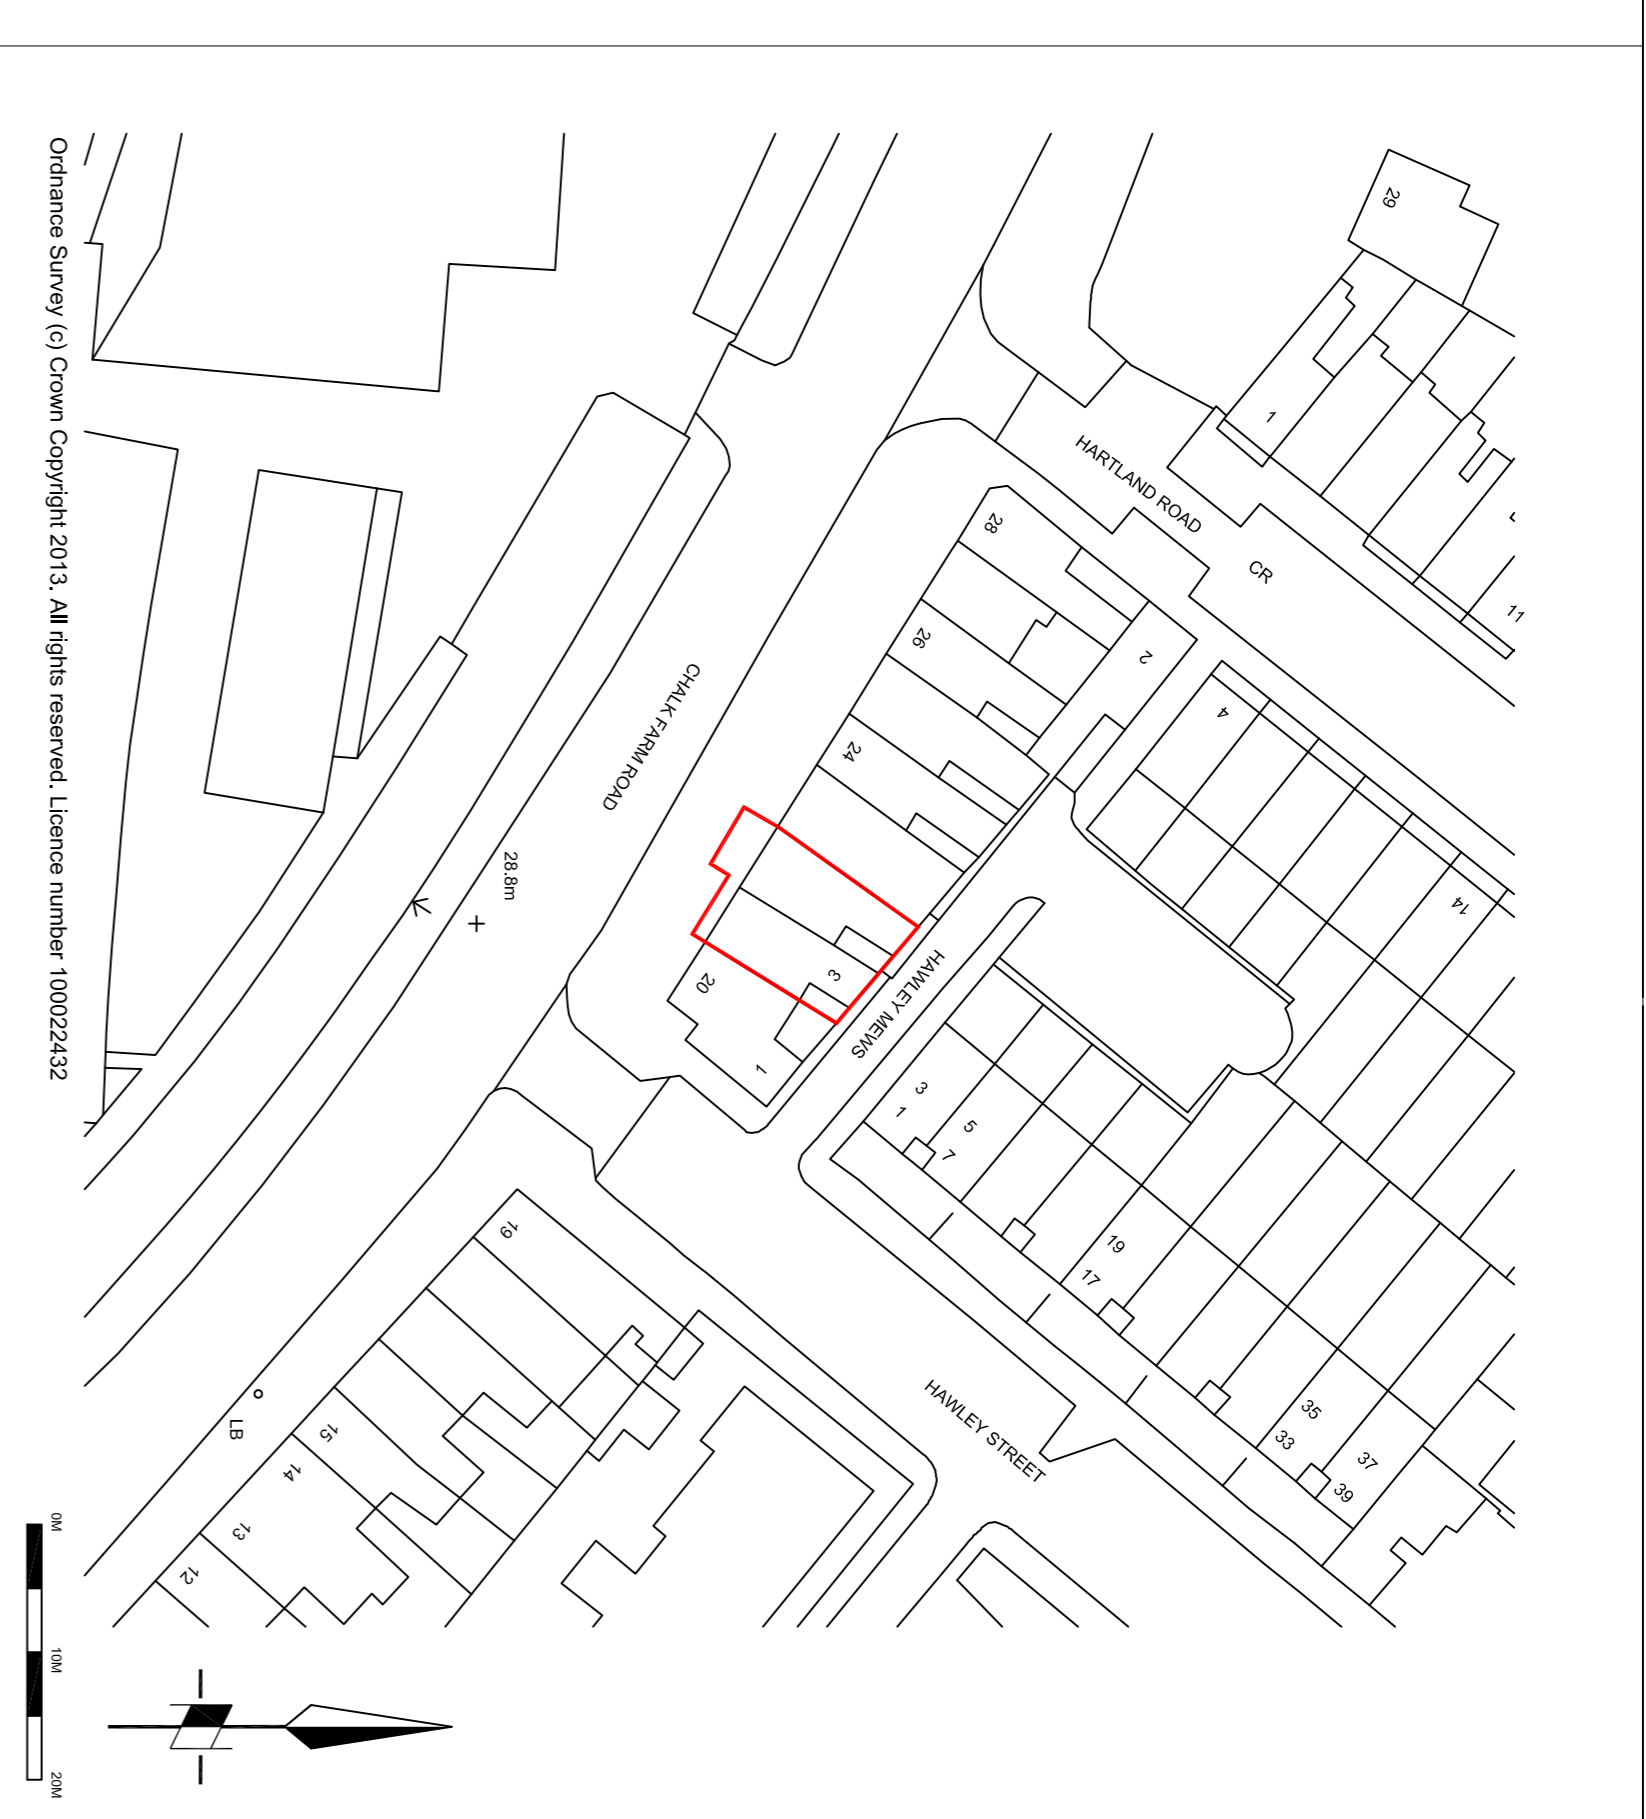

**LOCATION PLAN**  
1:1250

