


SCALE

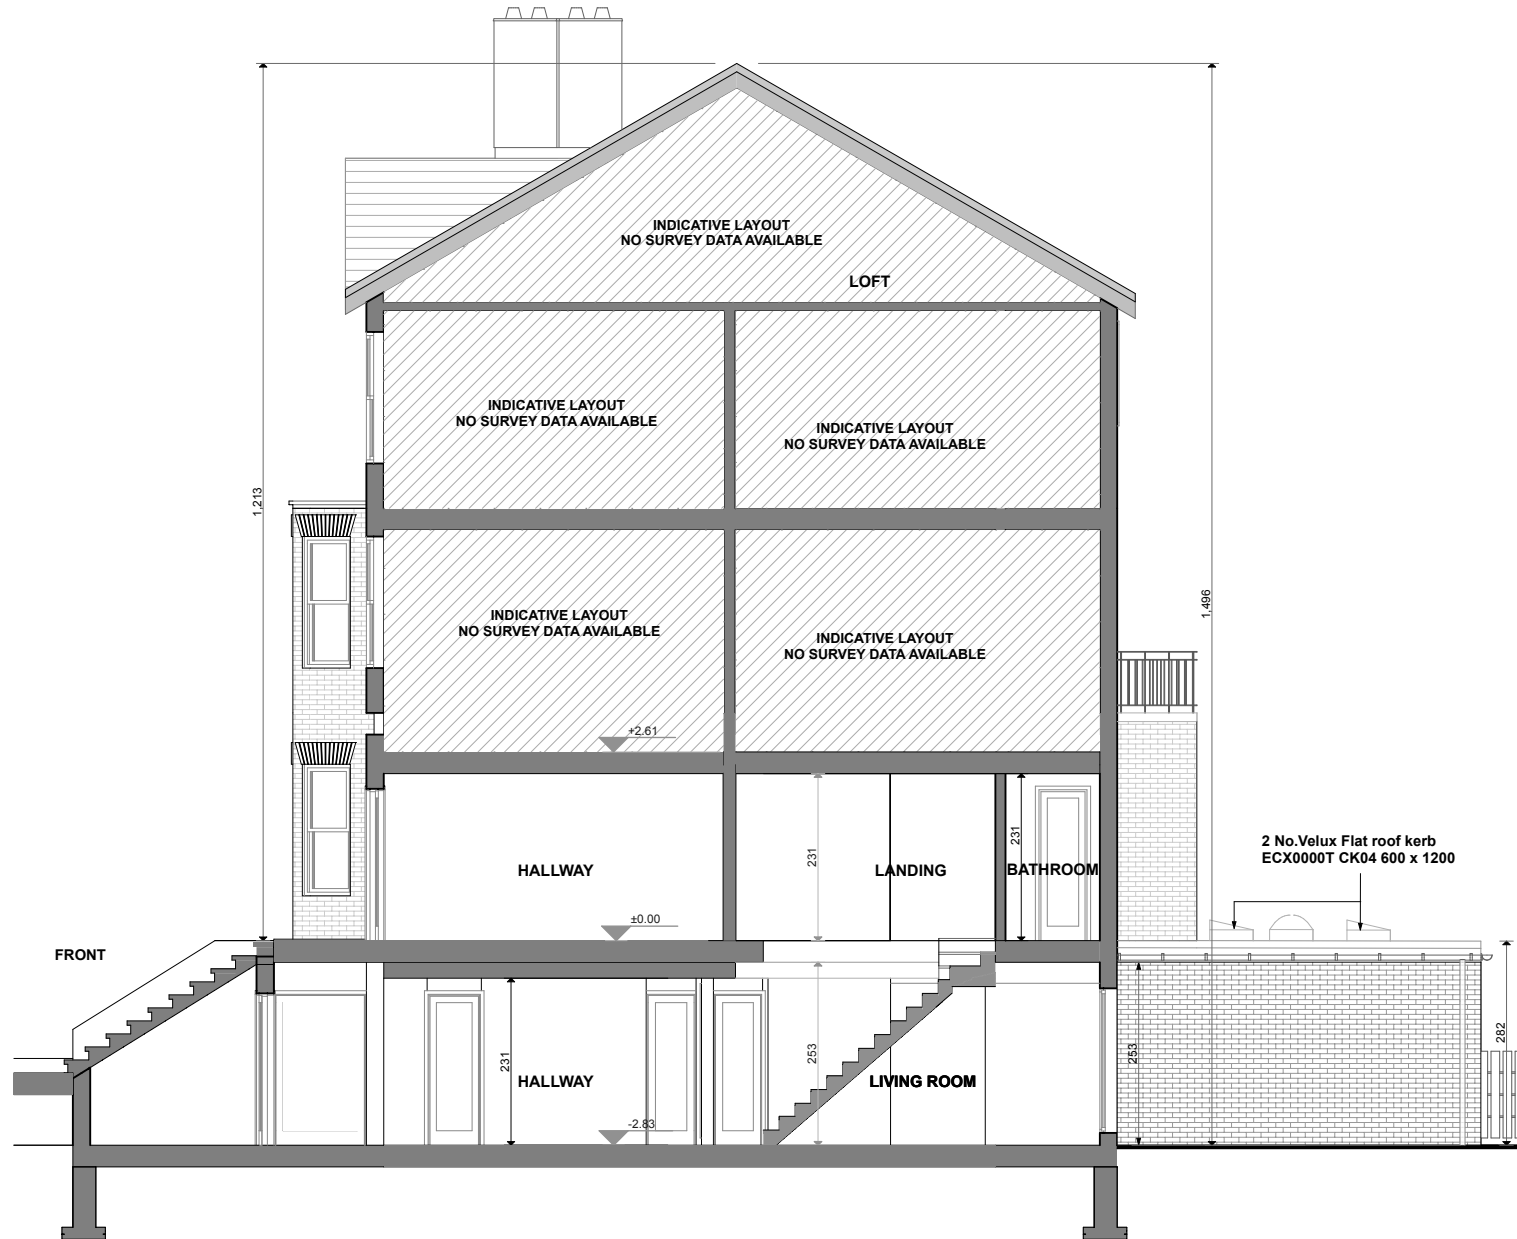

SECTION AA

1:75

REVISION HISTORY	CODE	DATE

UNIT 17, ZENNOR INDUSTRIAL ESTATE,
ZENNOR ROAD, BALHAM,
LONDON SW12 0PS
t: 00 8673380
e: architecture@buildandon.com
www.buildandon.com

Client
IAN JESNICK

Job Title
**LOWER GROUND FLOOR SINGLE
STOREY REAR SIDE EXTENSION**

Flat 1, 175 Goldhurst Terrace, London NW6 3ES
Drawing Title
SECTION AA PROPOSED

Drawn by	Date	Checked by	Date
SL	03.12.14	OM	03.12.14

Scale	Drawing Status
1:75 @ A3	PLANNING

Drawing number	Revision
1442-PLN-10	REV A