



SCALE

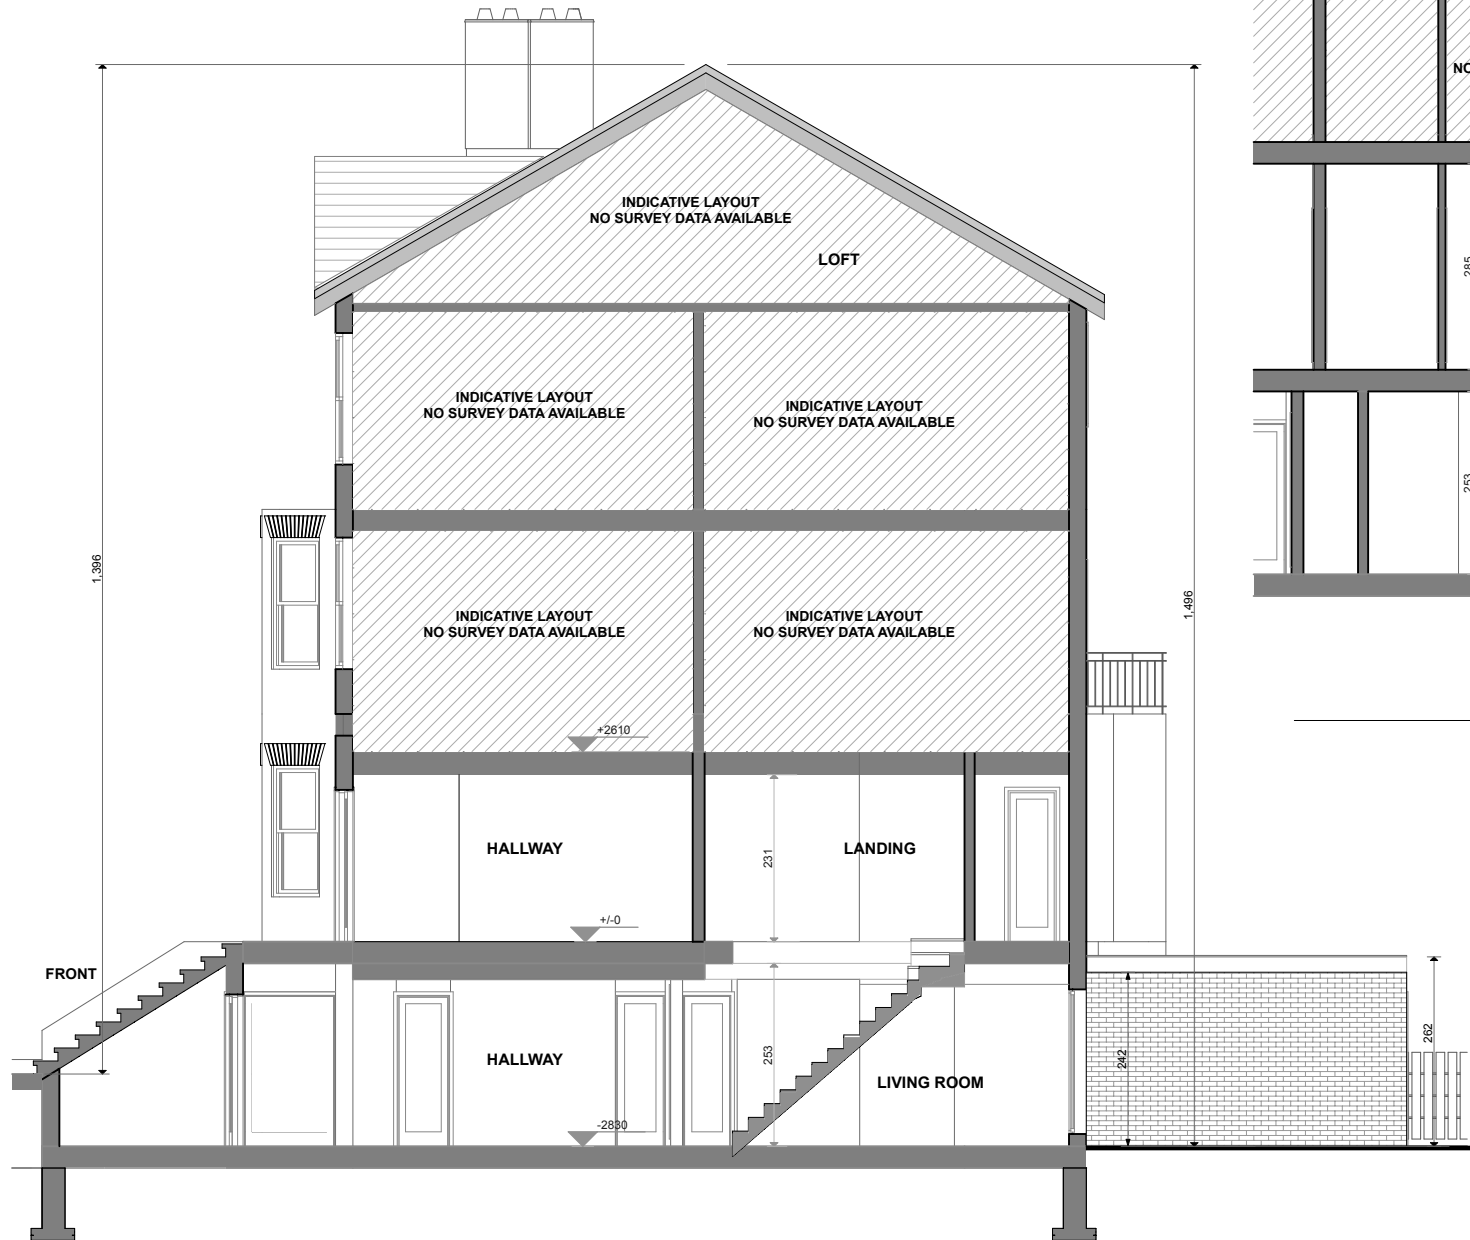

SECTION A'A'

1:75

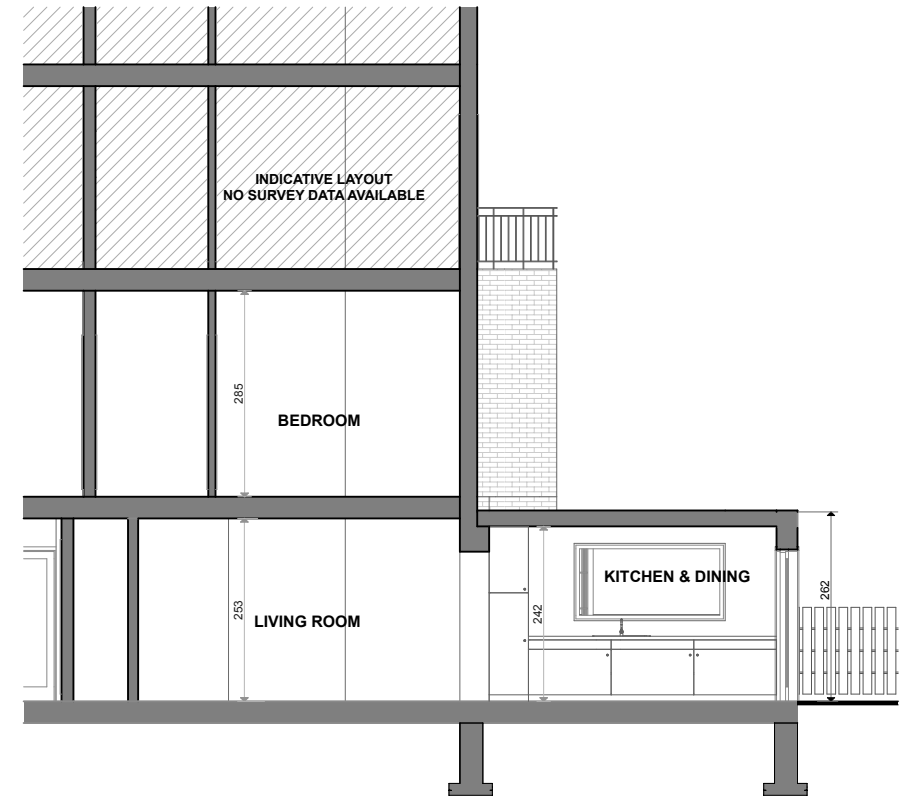

SECTION B'B'

1:75

REVISION HISTORY CODE DATE



UNIT 17, ZENNOR INDUSTRIAL ESTATE,  
ZENNOR ROAD, BALTHAM,  
LONDON SW12 0PS  
t: 020 86733380  
e: architecture@bulldogand.com  
www.bulldogand.com

Client  
IAN JESNICK

Job Title  
LOWER GROUND FLOOR SINGLE  
STOREY REAR SIDE EXTENSION

Flat 1, 175 Goldhurst Terrace, London NW6 3ES

Drawing Title  
SECTION A'A' & SECTION B'B'  
EXISTING

Drawn by	Date	Checked by	Date
SL	03.12.14	OM	03.12.14

Scale	Drawing Status
1:75 @ A3	PLANNING

Drawing number	Revision
1442-PLN-05	REV A