




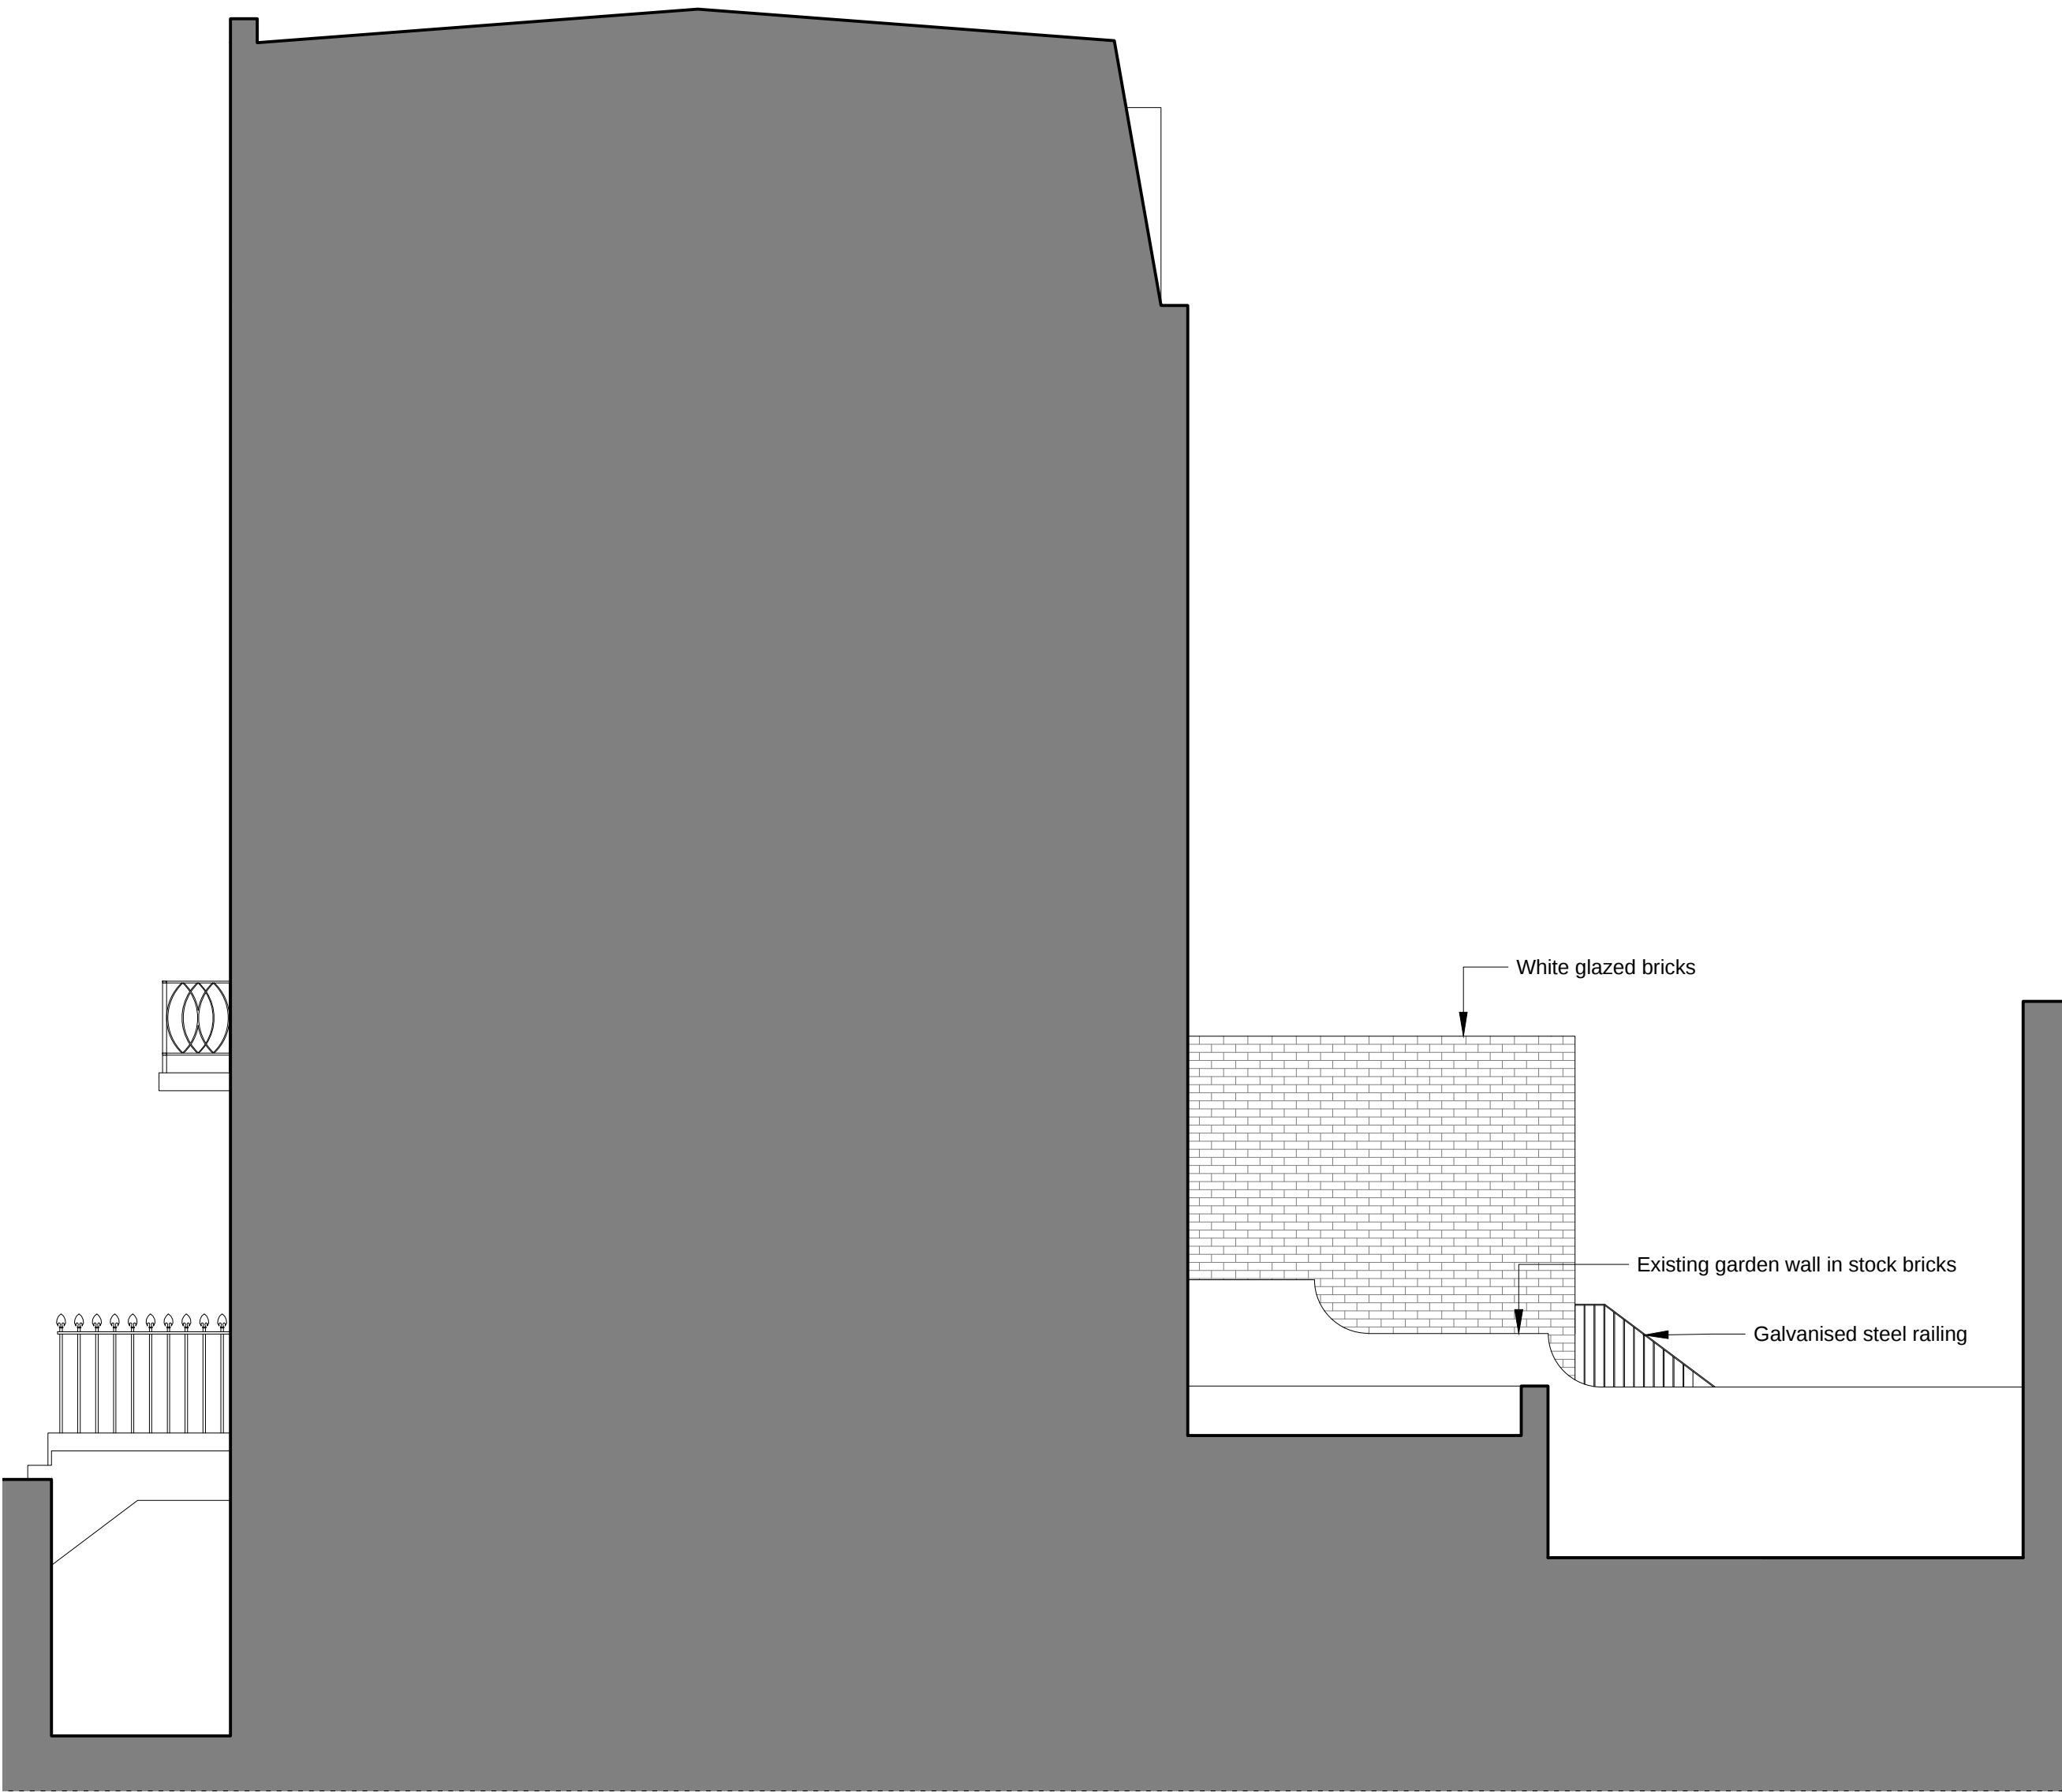

Section CC

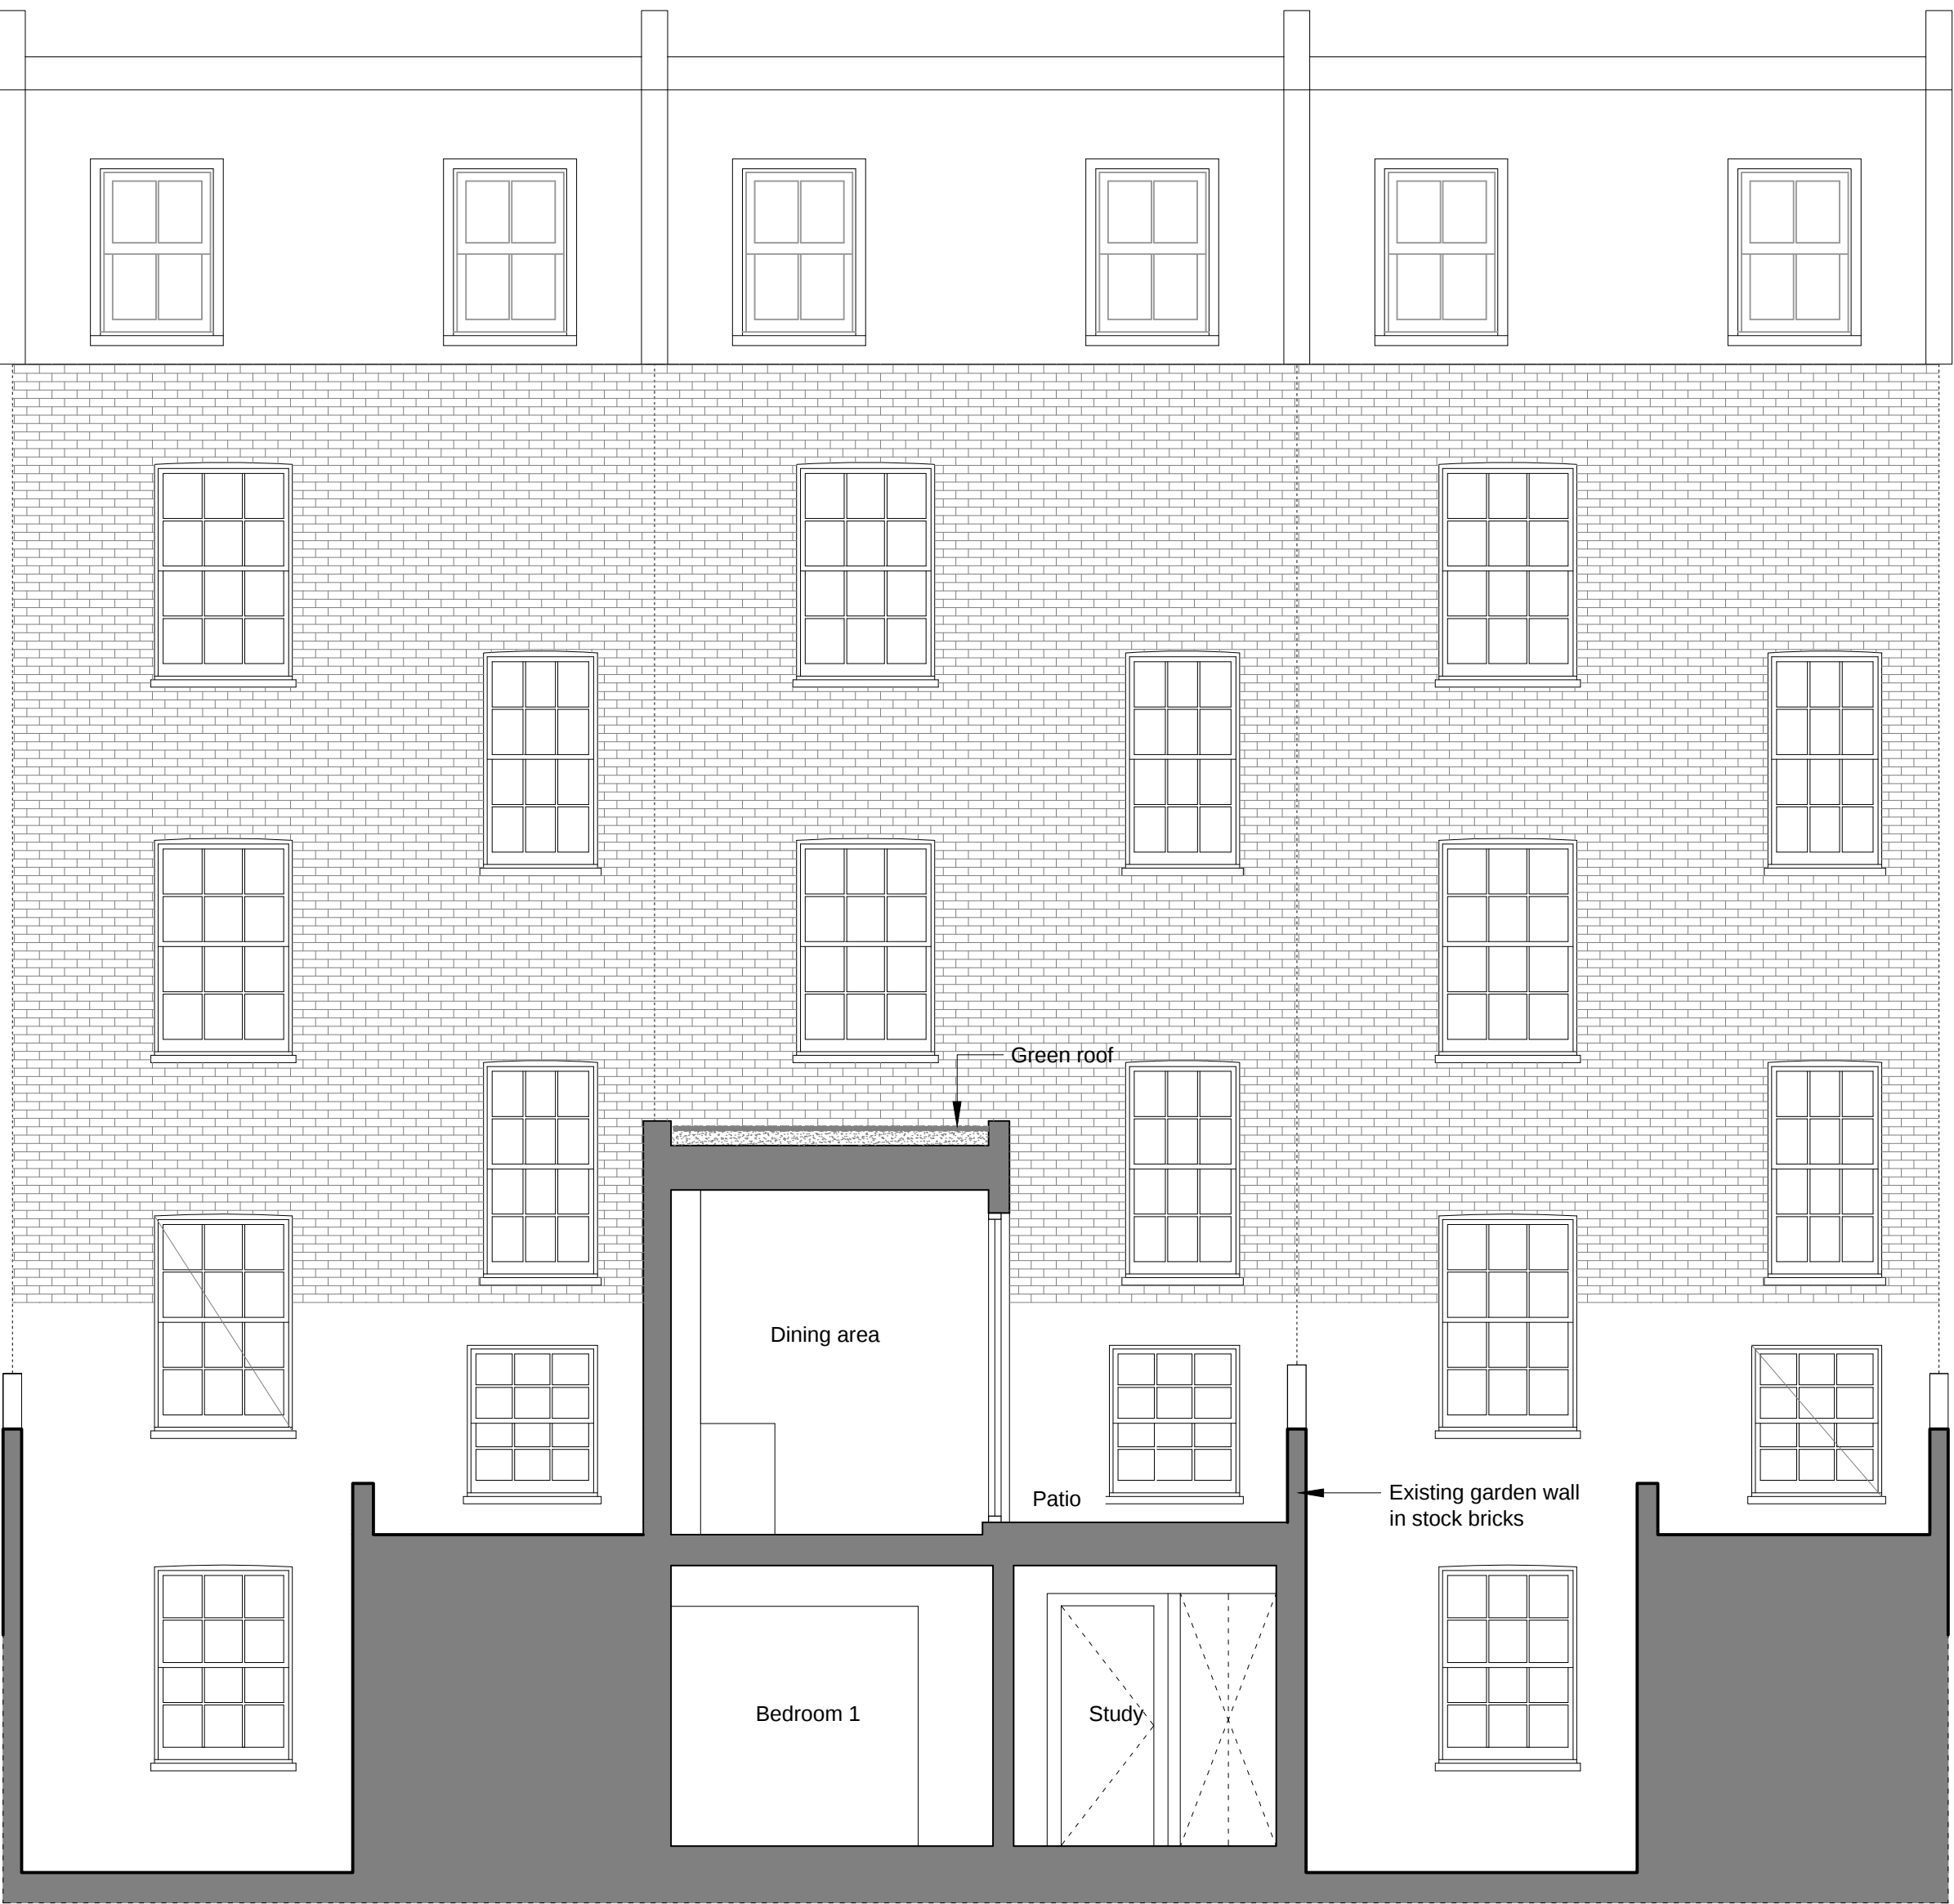

Section DD

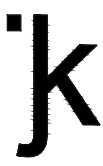

JAN KATTEIN ARCHITECTS
www.jankattein.com / mail@jankattein.com
277 New North Road / London N1 7AA / UK / +44 (0)20 7704 0604

Notes
Do not scale from this drawing.
Report any discrepancies.
Copyright owned by Jan Kattein Architects.

12 02 15 Rev. A Planning permission & listed building consent.

Project Name 27a Burton Street

Project Number 067

Drawing Name Proposed Sections CC & DD

Drawing Number	005	Revision	A
----------------	-----	----------	---

Scale	1:50	Date	12 01 15
-------	------	------	----------

Drawing Status Planning

