



archplan architects and property management 1 Millfield Place, Highgate, London N6 6JP Tel: 020 8341 5628 e-mail: archplan@hotmail.com	Date	Scale	Project	Drawing no.
	May 2014	1:50 At A3	23A Canfield Gardens London NW6 3JP	CG/ 01
	Drawn by		Title	Copyright
	Checked by		LOWER GROUND PLAN AS EXISTING	Archplan 2014

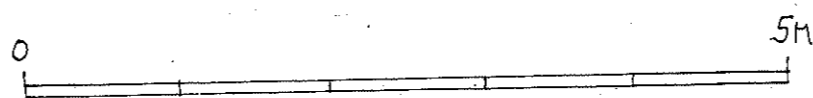


A-A




archplan architects and property management 1 Millfield Place, Highgate, London N6 6JP Tel: 020 8341 5628 e-mail: archplan@hotmail.com	Date	Scale	Project	Drawing no.
	May 2014	1:50 At A3	23A Canfield Gardens London NW6 3JP	CG/ 02
	Drawn by		Title	Copyright Archplan 2014
	Checked by		REAR ELEVATION AS EXISTING	

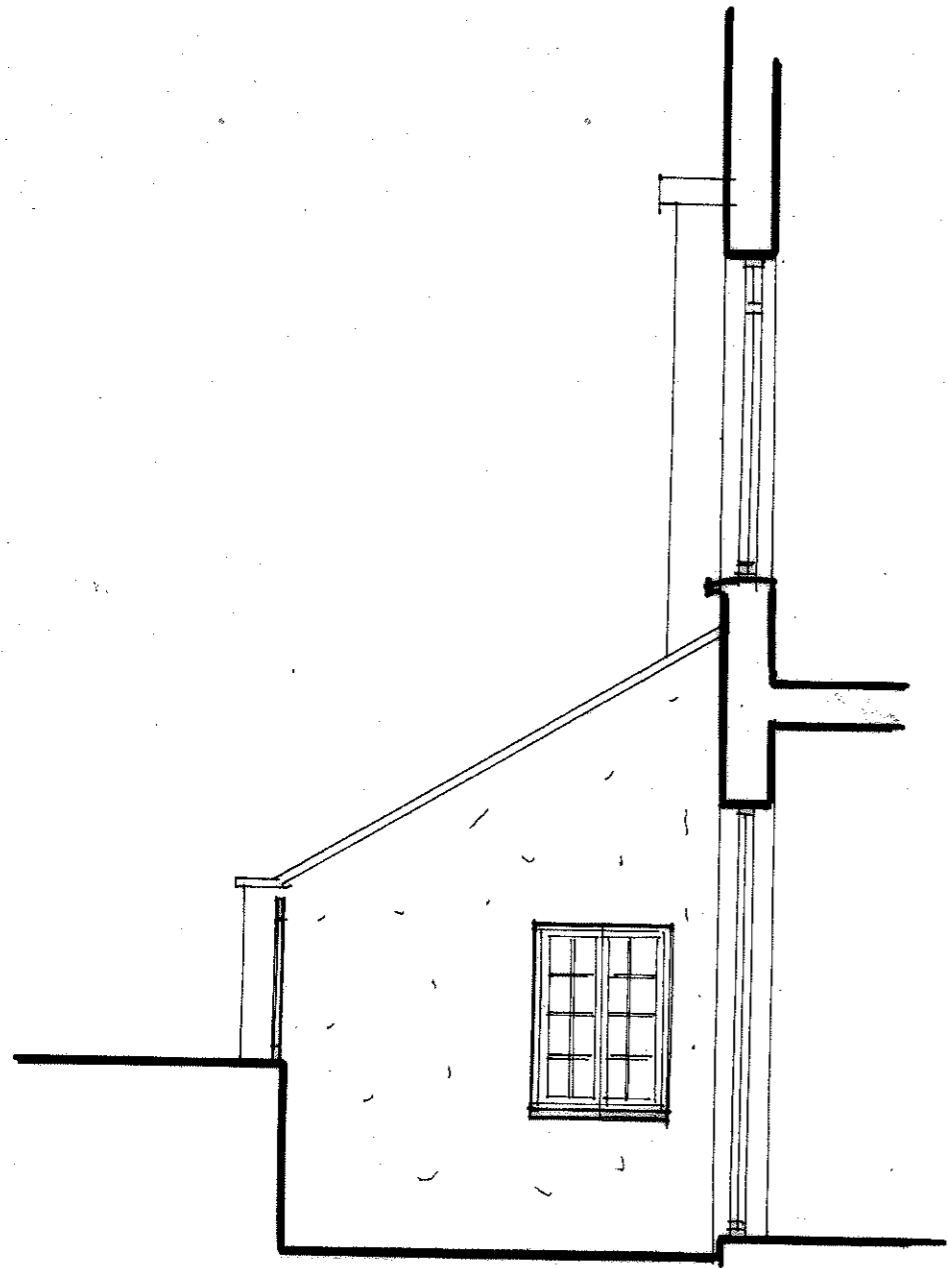

B-B

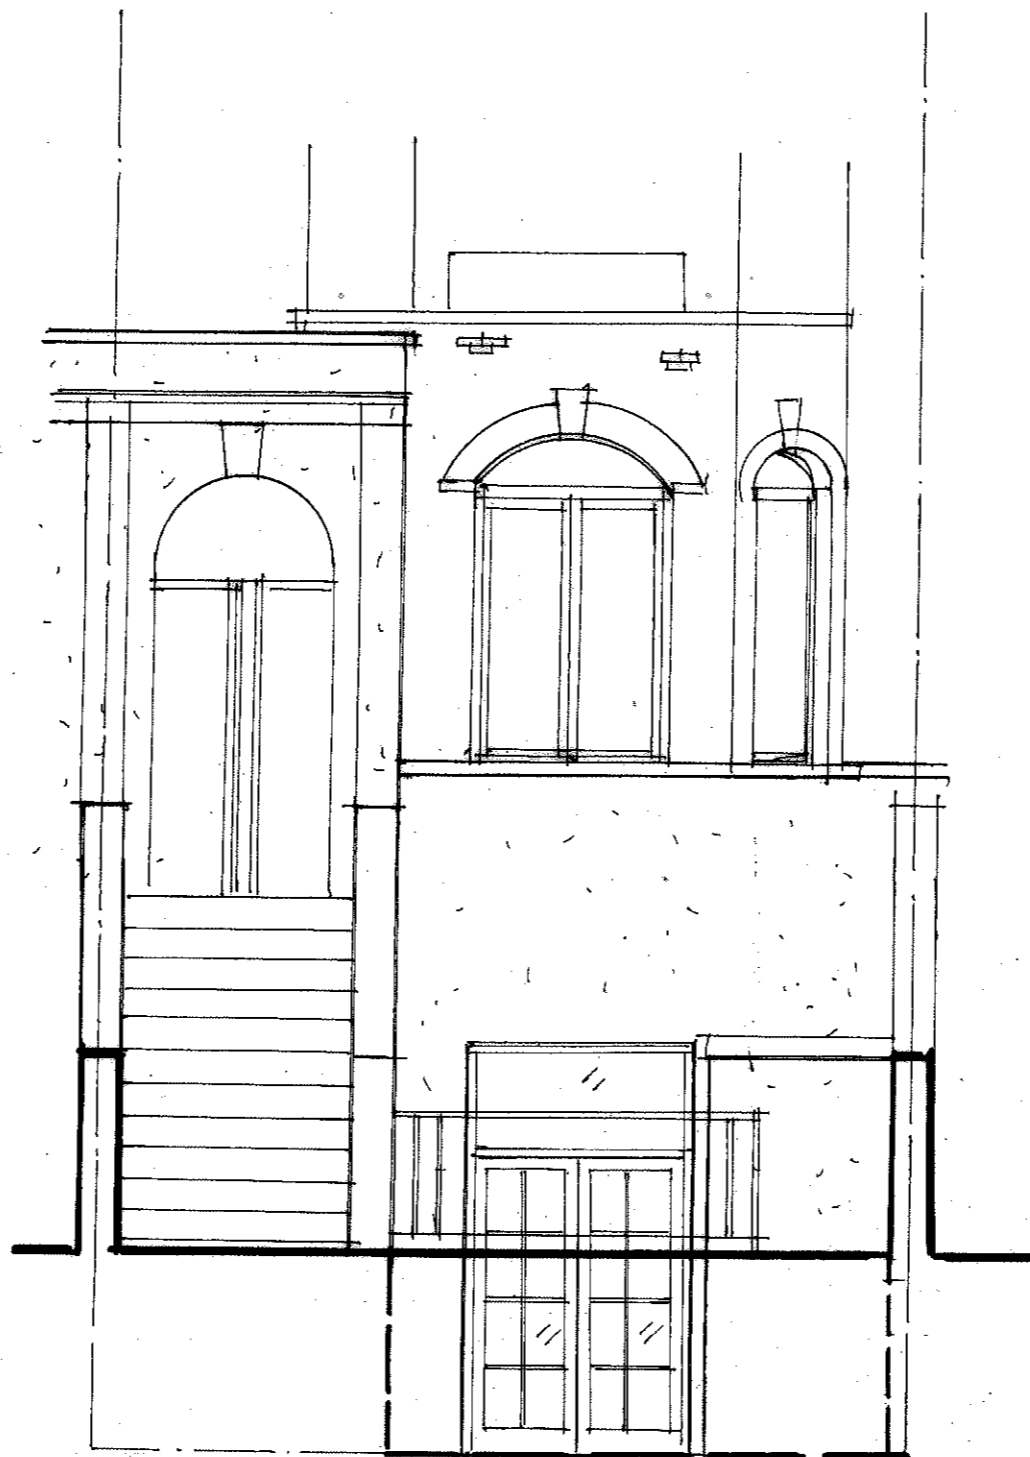

C-C

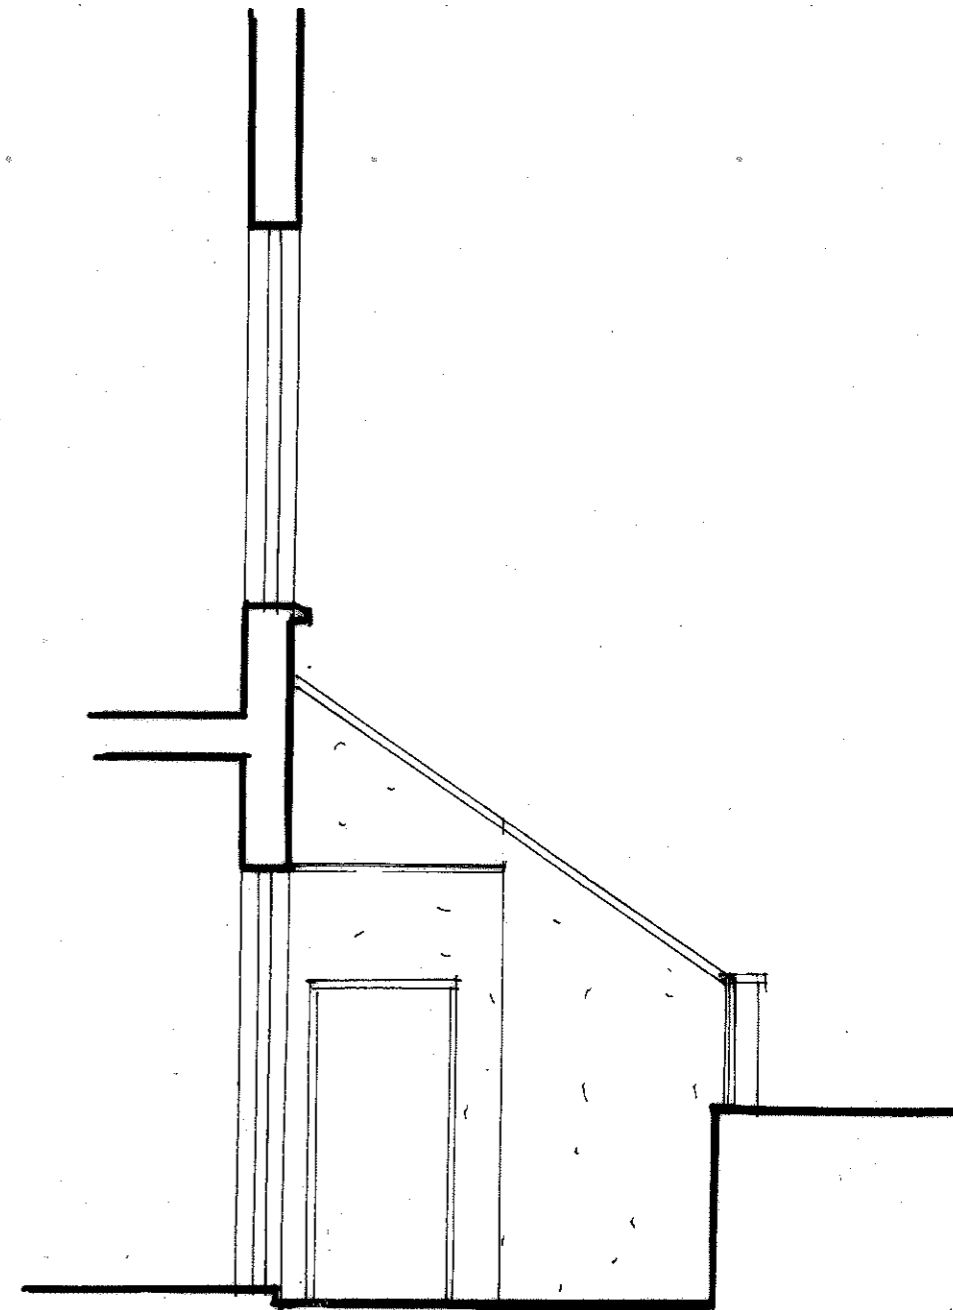

D-D



archplan

architects and property management

1 Millfield Place, Highgate, London N6 6JP
Tel: 020 8341 5628 e-mail: archplan@hotmail.com

Date
May 2014
Drawn by
Checked by

Scale
1:50
At A3

Project
23A Canfield Gardens
London NW6 3JP
Title
**FRONT ELEVATION
AS EXISTING**

Drawing no.
CG/ 03
Copyright
Archplan 2014