

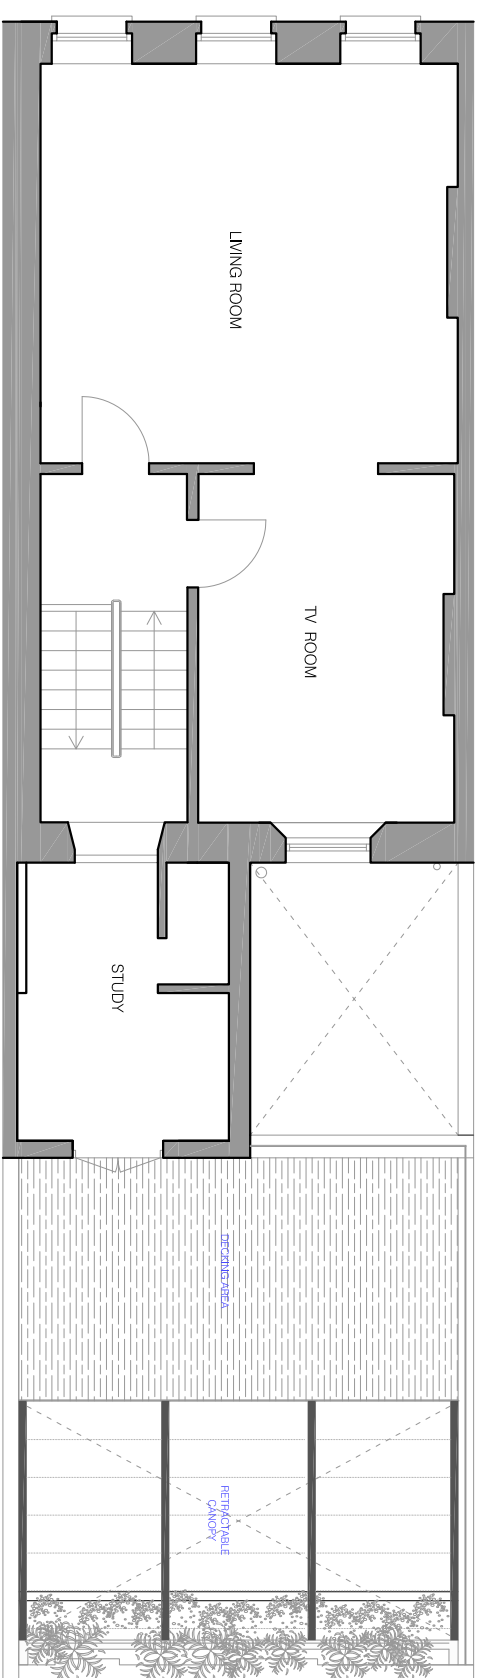


50 Doughty St, London, WC1N 2JS

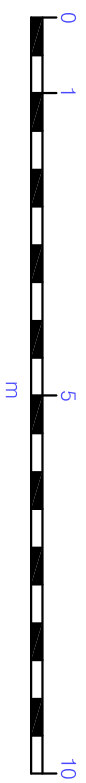


FIRST FLOOR
E: 1/100

5

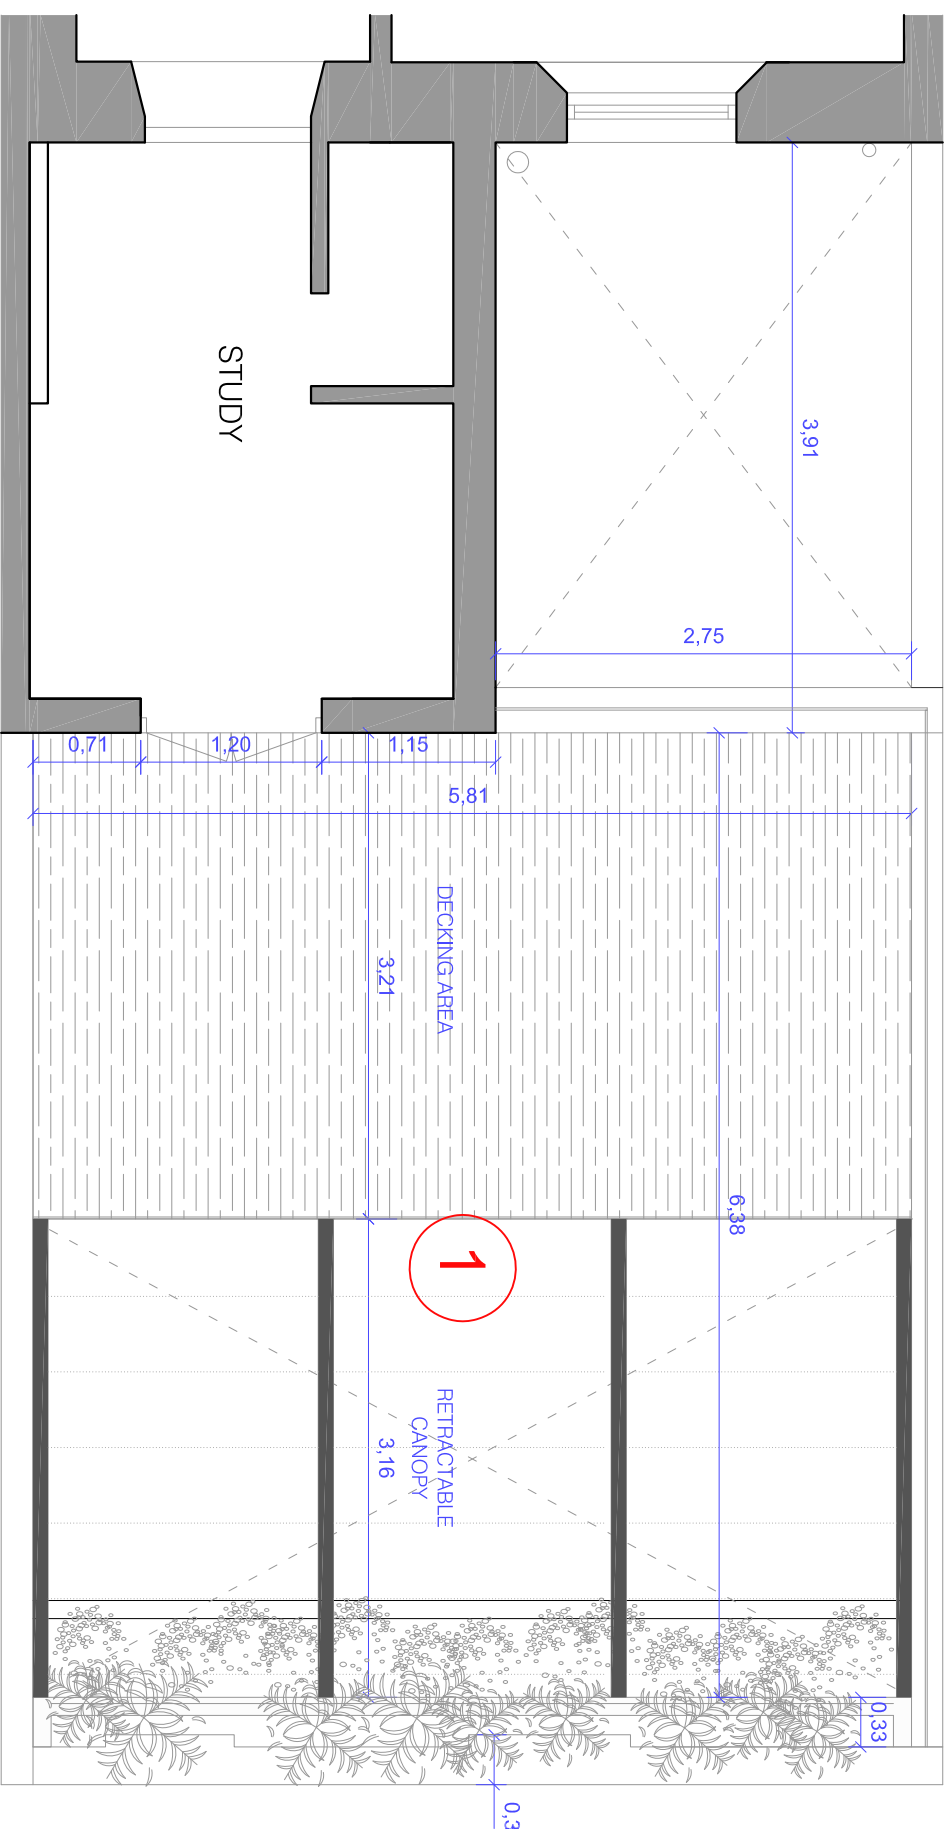

1

FIRST FLOOR
E: 1/50

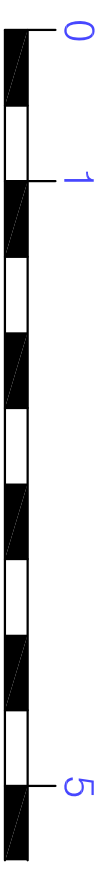

50 Doughty St, London, WC1N 2JS

MAGGIE TOY
Architectural Design

Client:
Mr Ed Gander & Sarah De Ste Croix

Date:
03/07/14

50.004. PROPOSED FLOOR PLANS
(v4) First floor

Scale:
A3 1/100-1/50

Project:
REFURBISHMENT