



BASEMENT
E: 1/100

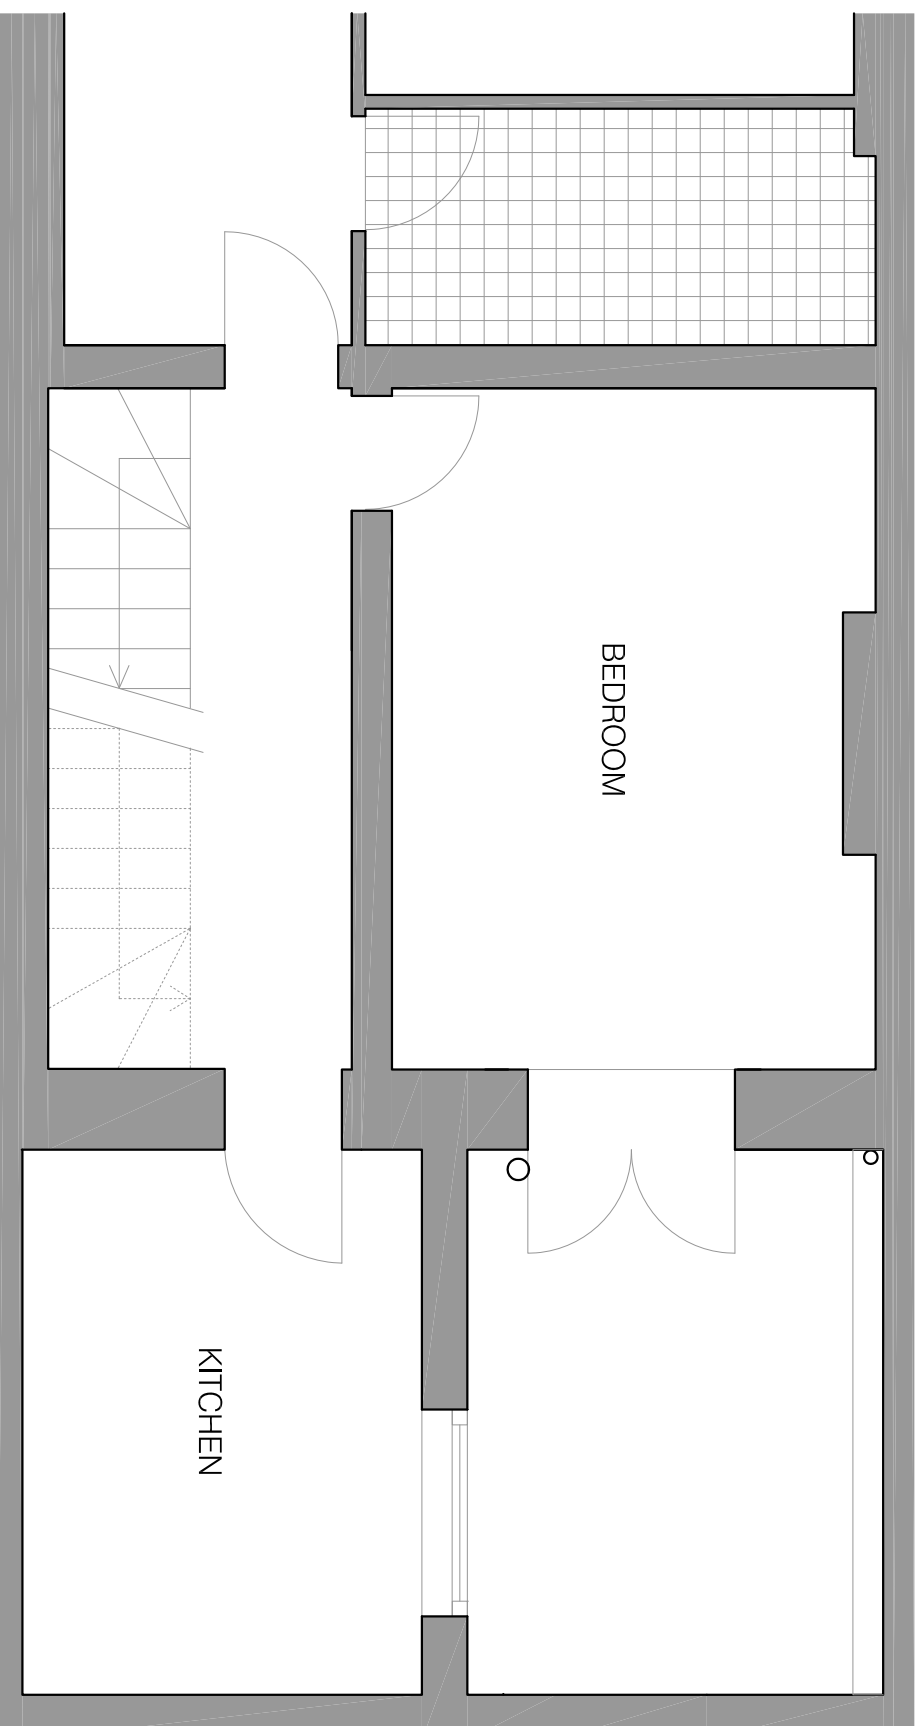

BASEMENT
E: 1/50

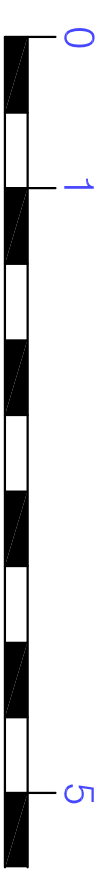

50 Doughty St, London, WC1N 2JS		
MAGGIE TOY Architectural Design	Client: Mr Ed Gander & Sarah De Ste Croix	Date: 03/07/14
50.002.PROPOSED FLOOR PLANS (v4) Basement		
Scale: A3 1/100-1/50	Project: REFURBISHMENT	