



GROUND FLOOR  
E: 1/100

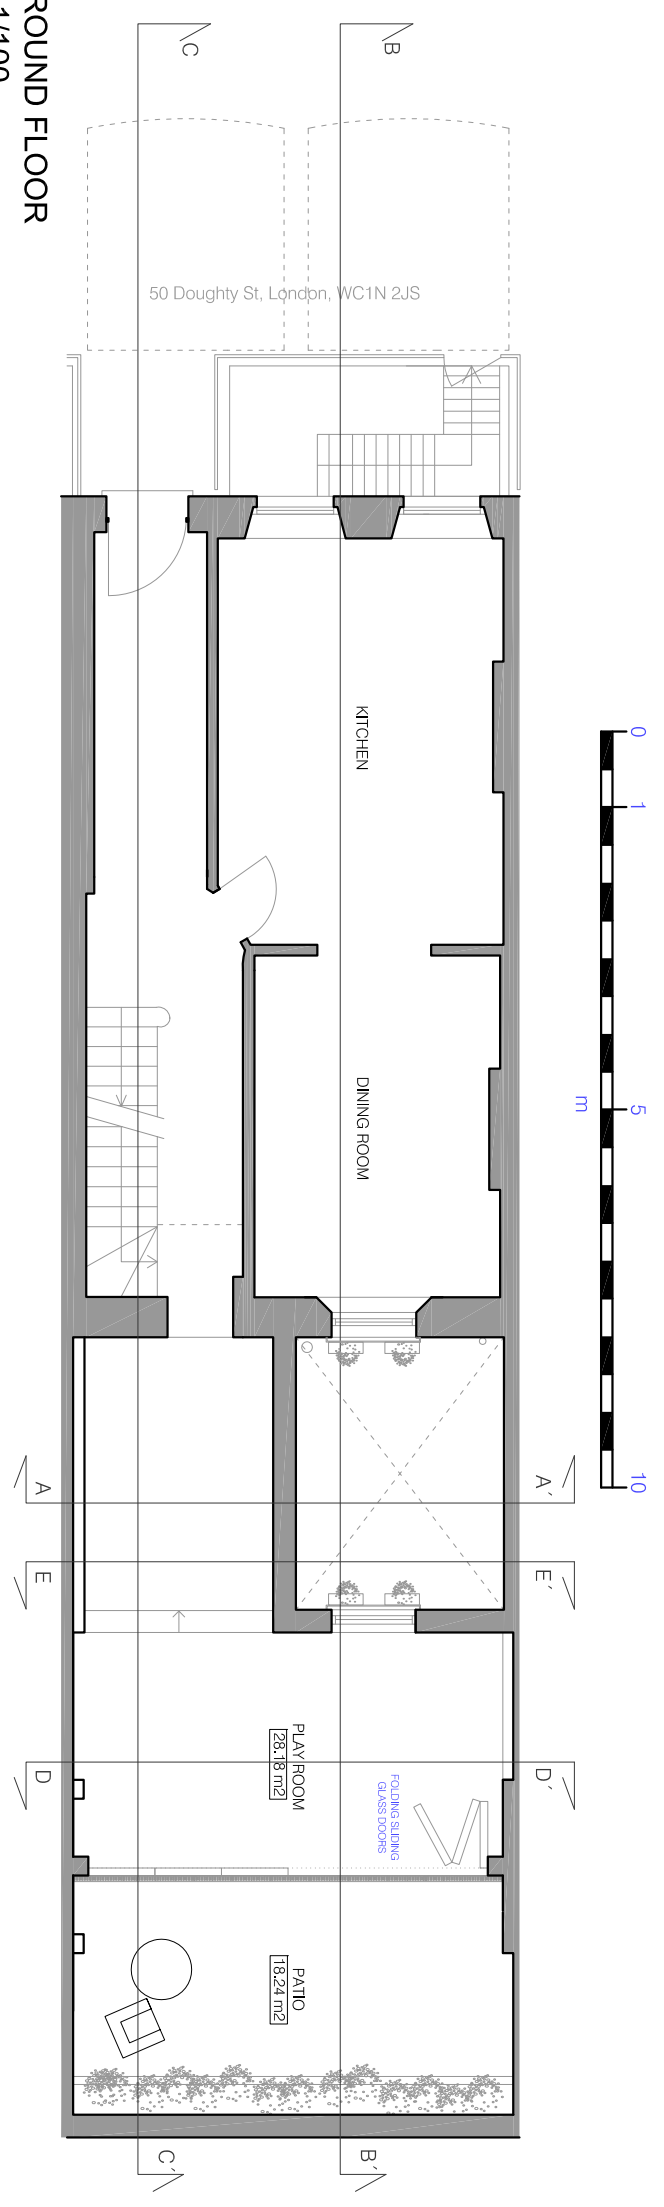

GROUND FLOOR  
E: 1/50

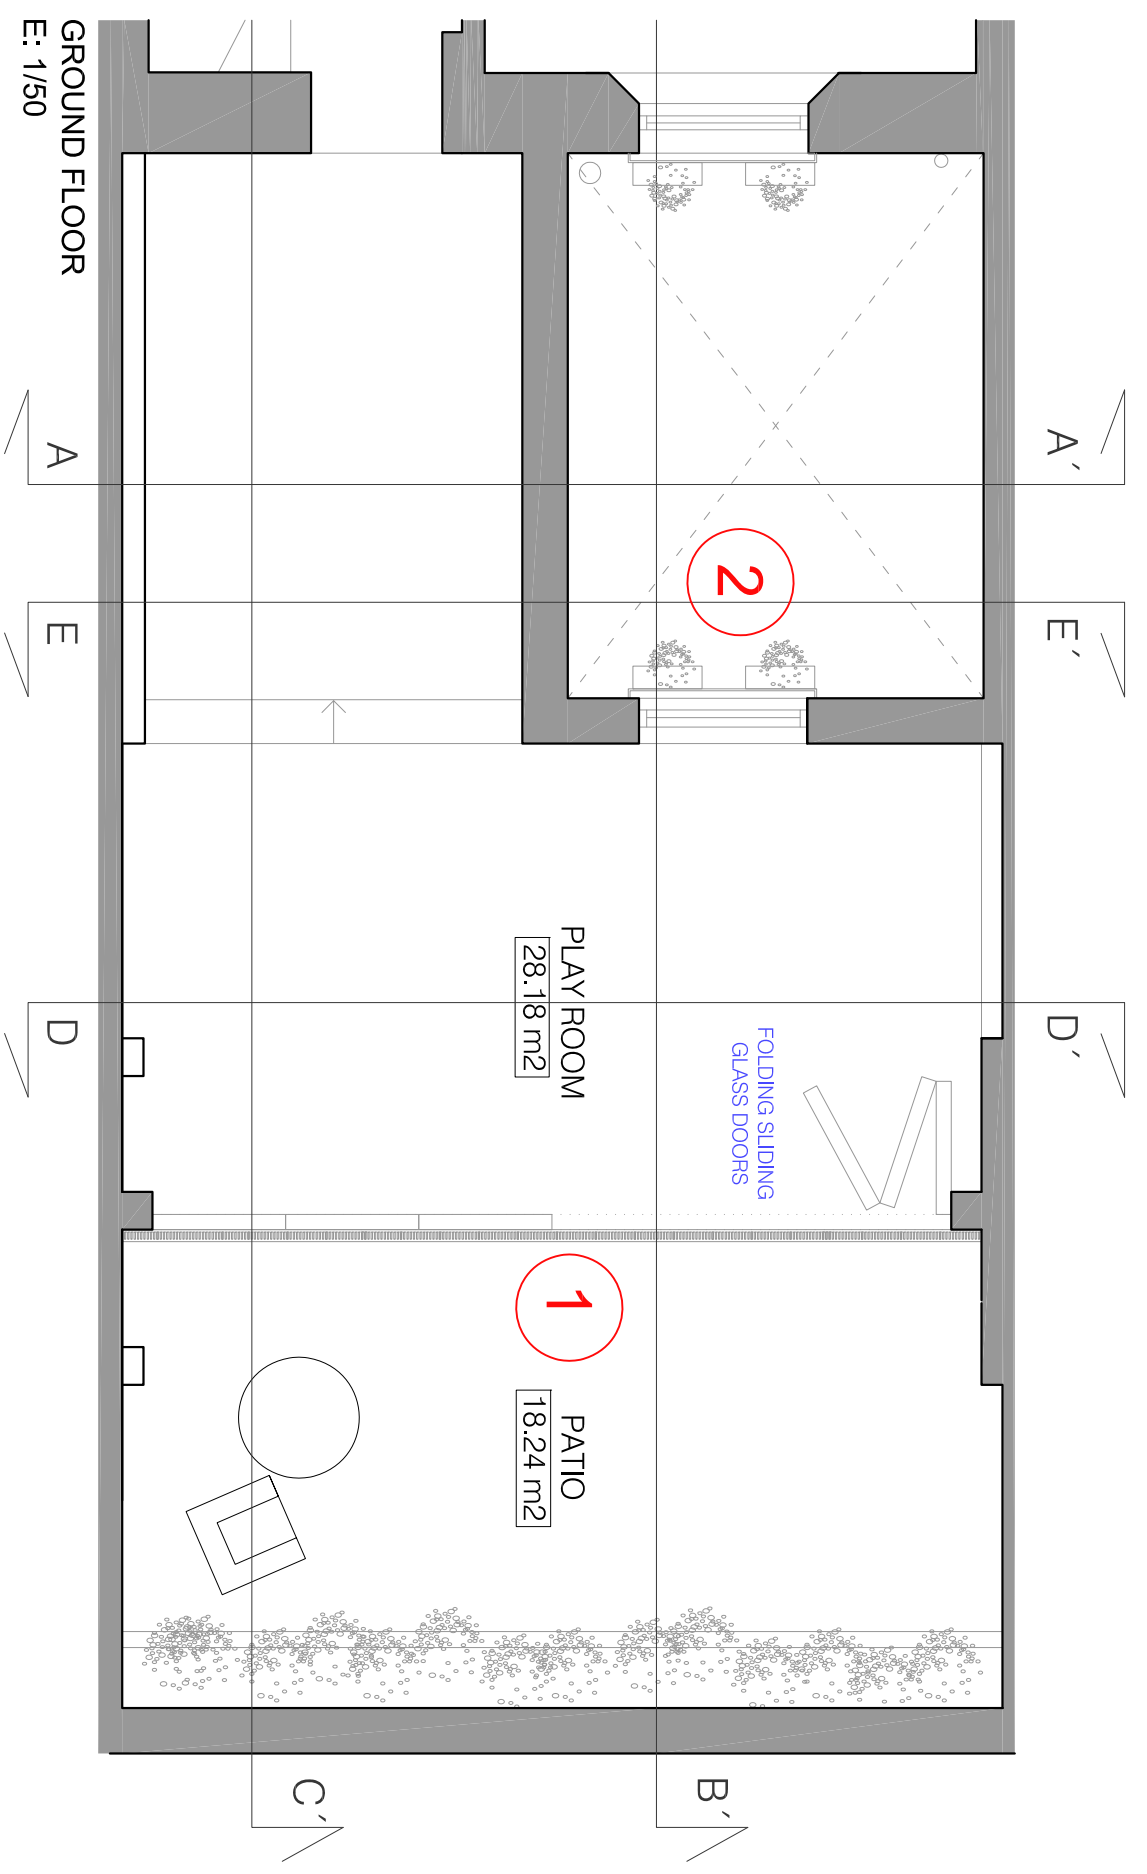

① FOLDING-SLIDING GLASS DOORS / NO FRAME



50 Doughty St, London, WC1N 2JS

MAGGIE TOY  
Architectural Design

Client:  
Mr Ed Gander & Sarah De Ste Croix

Date:  
03/07/14

50.003. PROPOSED FLOOR PLANS  
(v4) Ground floor

Scale:  
A3 1/100-1/50

Project:  
REFURBISHMENT