

© COPYRIGHT Mace Group  
 NOT TO BE REPRODUCED WITHOUT WRITTEN PERMISSION  
 BECAUSE OF POSSIBLE SCALING ERRORS IN ELECTRONIC AND HARD COPY  
 REPRODUCTION DO NOT SCALE FOR CONSTRUCTION PURPOSES  
 ALL DIMENSIONS TO BE CHECKED & VERIFIED ON SITE PRIOR TO CONSTRUCTION.

**Safety first. Second nature.**

Safety, Health and Environment Information

The significant unusual hazards / risks associated with this type of work are noted as:


CONSTRUCTION	
CI	NONE
CIH	NONE
OPERATION AND MAINTENANCE	
OI	NONE
OIH	NONE
DISMANTLING/DEMOLITION	
DI	NONE
DIH	NONE

NOTE - TO BE READ IN CONJUNCTION WITH RISK REGISTER

- NOTE:**
- ALL LOUVRES ONLY REQUIRE A MAXIMUM OF 50% FREE AREA, AND IN ALL CASES BACK ONTO EITHER A PLENUM OR AN UNHEATED PLANT ROOM.
  - ALL LOUVRES DIMENSIONS TO BE CHECKED AND ADJUSTED TO EXISTING OPENINGS DIMENSIONS.
  - ALL LOUVRES VIEWED FROM THE OUTSIDE, UNLESS OTHERWISE INDICATED.
  - TO BE READ WITH VENTILATION EQUIPMENT SCHEDULE 28731-SOAS-M-SHL-VNT-XX-001 (LOUVRE TAGS REFER)
  - ALL LOUVRE SIZES SUBJECT TO SITE DIMENSIONS OF EXISTING APERTURES. REPORT ALL SIGNIFICANT DEVIATIONS IN SIZE PRIOR TO FINAL ORDER OF LOUVRES.

- EXISTING CLEAR GLAZING
- EXISTING BLIND PANELS
- EXISTING LEADED GLAZING
- NEW GLAZING TO MATCH EXISTING
- NEW BLANKING PANEL
- NEW LOUVRE

REV	DATE	DESCRIPTION	DWN	CHK	APP
1	05.12.14	REVISIONS SINCE CONTRACT DWG T1: LEVELS UPDATED, LOUVRES AND BLANKING PLATES AMENDED / LOUVRE SCHEDULE REMOVED AND REPLACED WITH BLANKING PANELS SCHEDULE (SEE NOTE 4) / GRILLE DETAILS ADDED / DRAWING NOTES ADDED	GM	LT	AMD

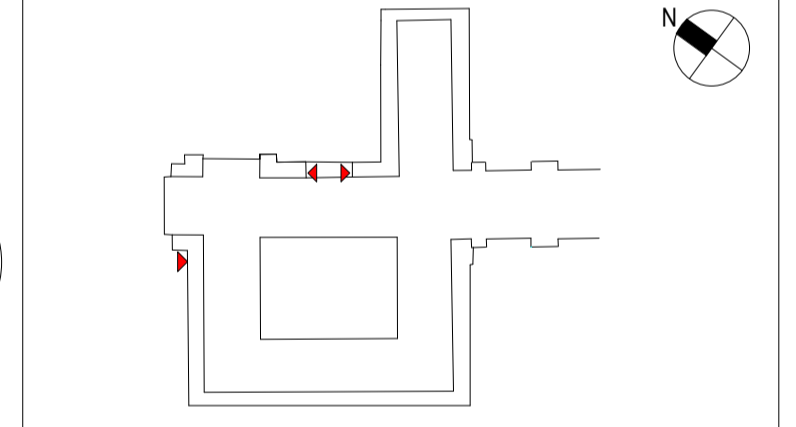

PROJECT STATUS: **CONSTRUCTION**

CLIENT: **GRAHAM CONSTRUCTION**

**mace**  
 155 Moorgate, London, EC2M 6XB  
 www.macegroup.com

PROJECT TITLE: **SOAS INTO SENATE HOUSE MALET STREET LONDON, WC1E 7HU**


DRAWING TITLE: **EXTERNAL WORKS LOUVRE ELEVATIONS AND SCHEDULE**

PROJECT NO.	DRAWN BY	BP	DATE	05/30/13
28731	CHK BY	LT	DATE	05/30/13
	APPD BY	CF	DATE	05/30/13


PROJECT CODE: **SOAS - A - XXX - GEN - XX - 505**

SHEET NO. **2 of 2** SCALE **As indicated** ORIG. SHEET SIZE **@ A1** REV. **C 1**


INFORMATION HANDLING CLASSIFICATION: **UNRESTRICTED**

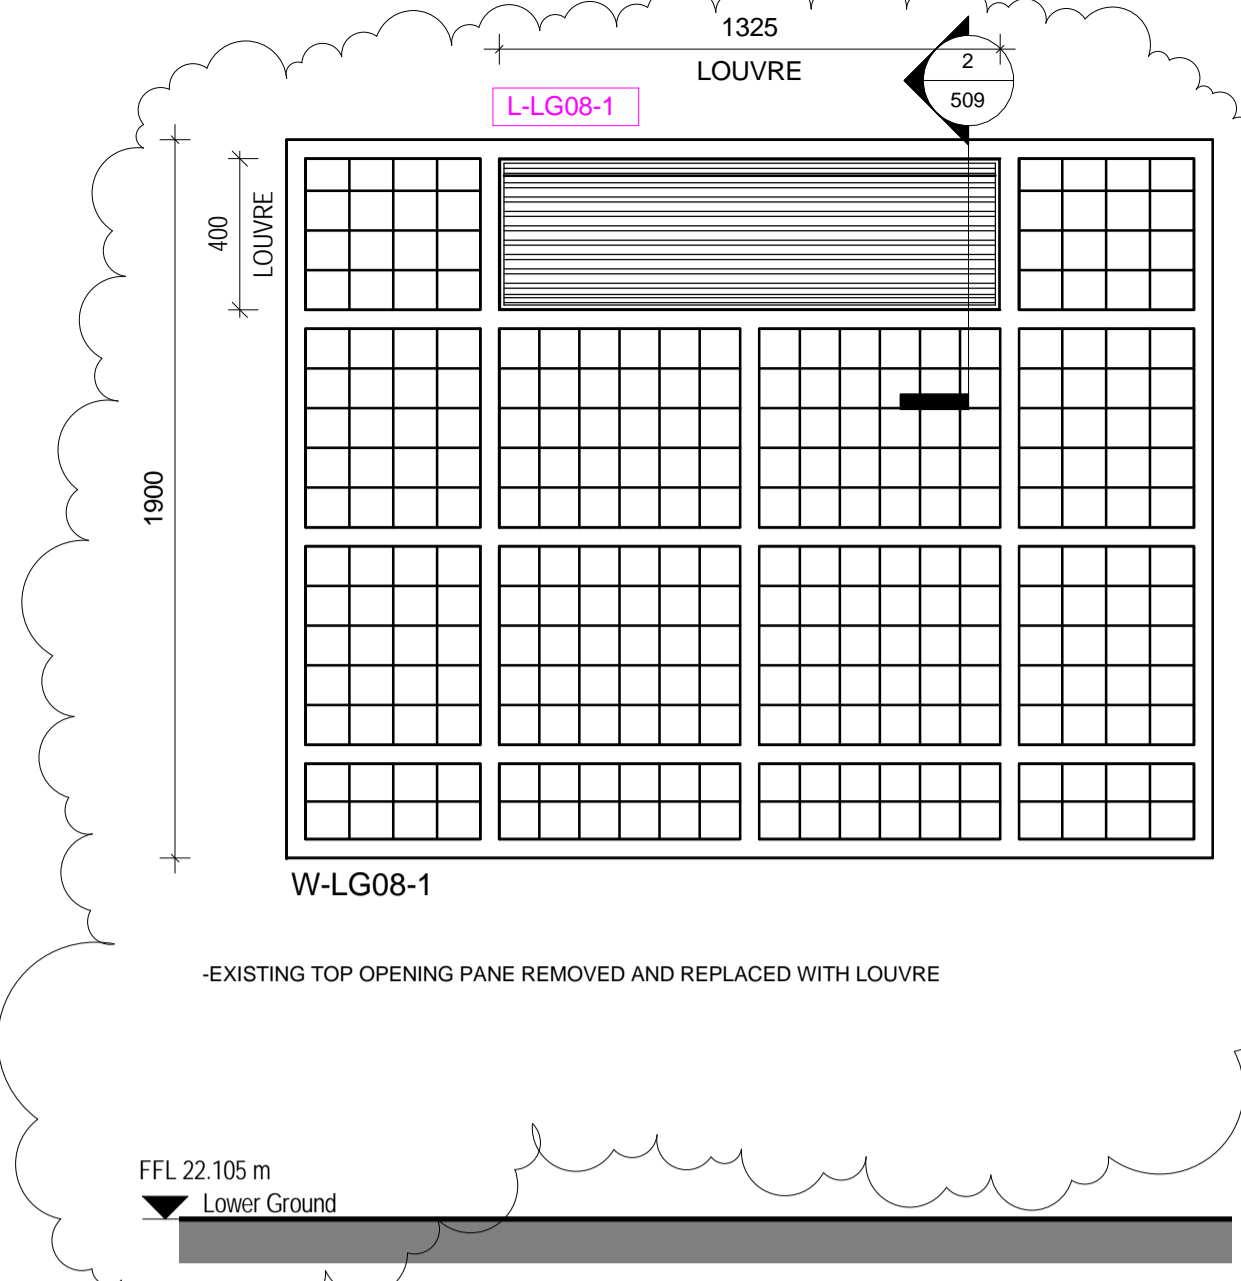


**1 LG08-1**  
1:20

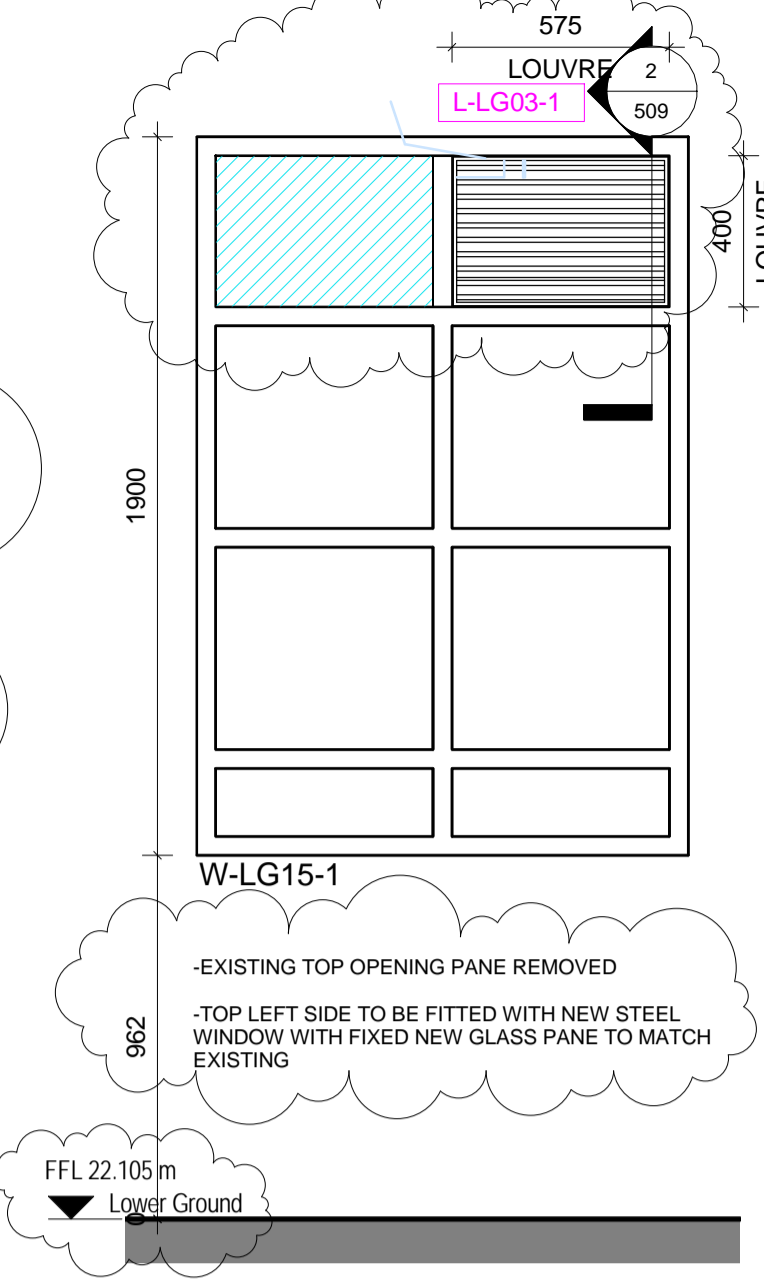


**2 LG15-1**  
1:20

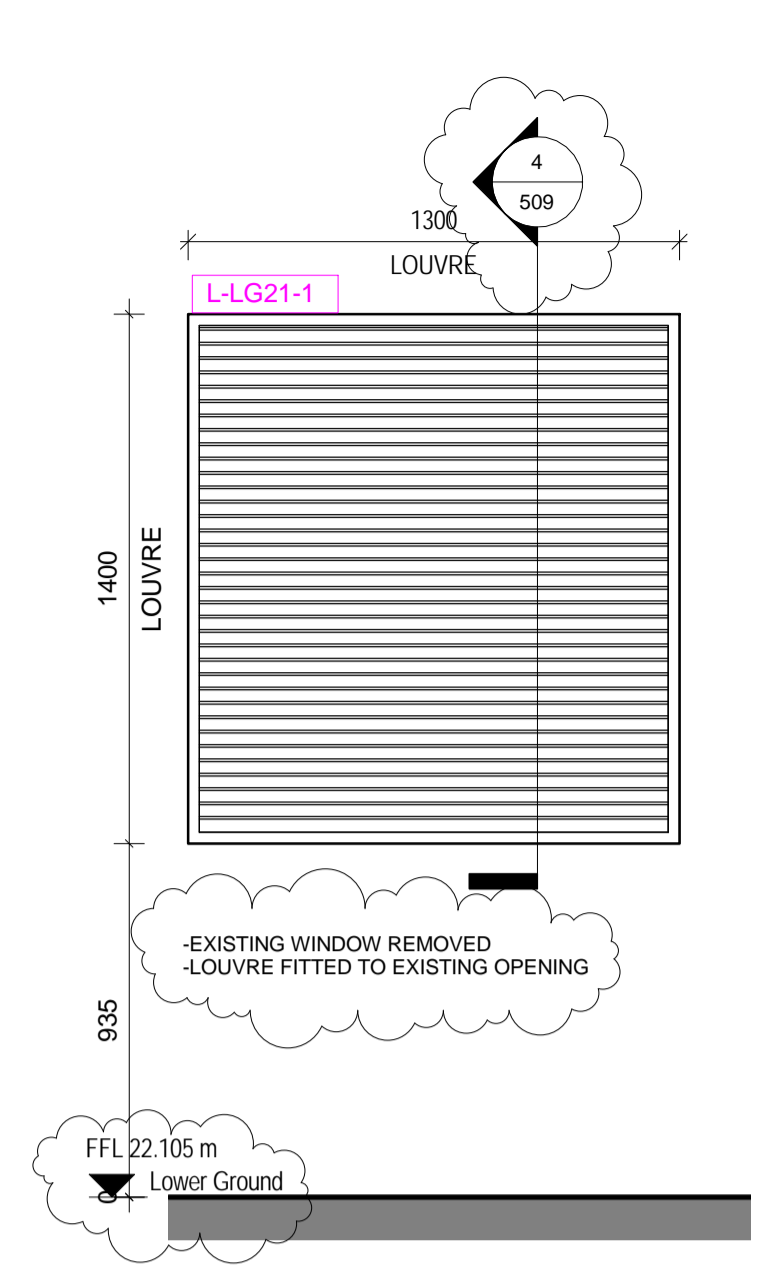


**3 LG21-1 & LG24-1**  
1:20

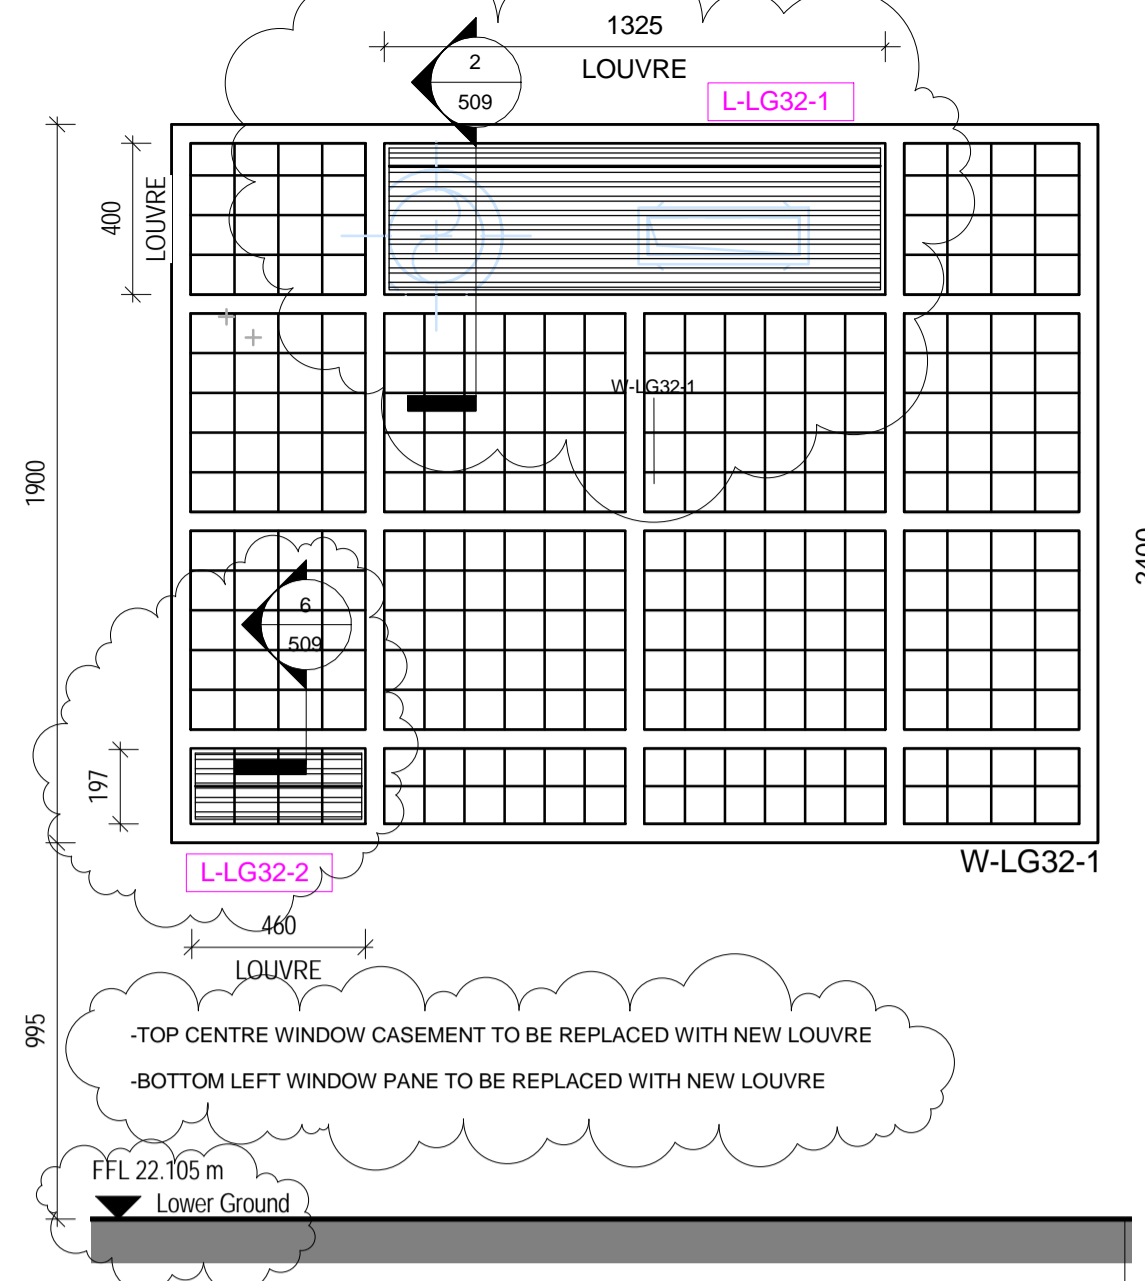


**5 LG32-1 & LG32-2**  
1:20

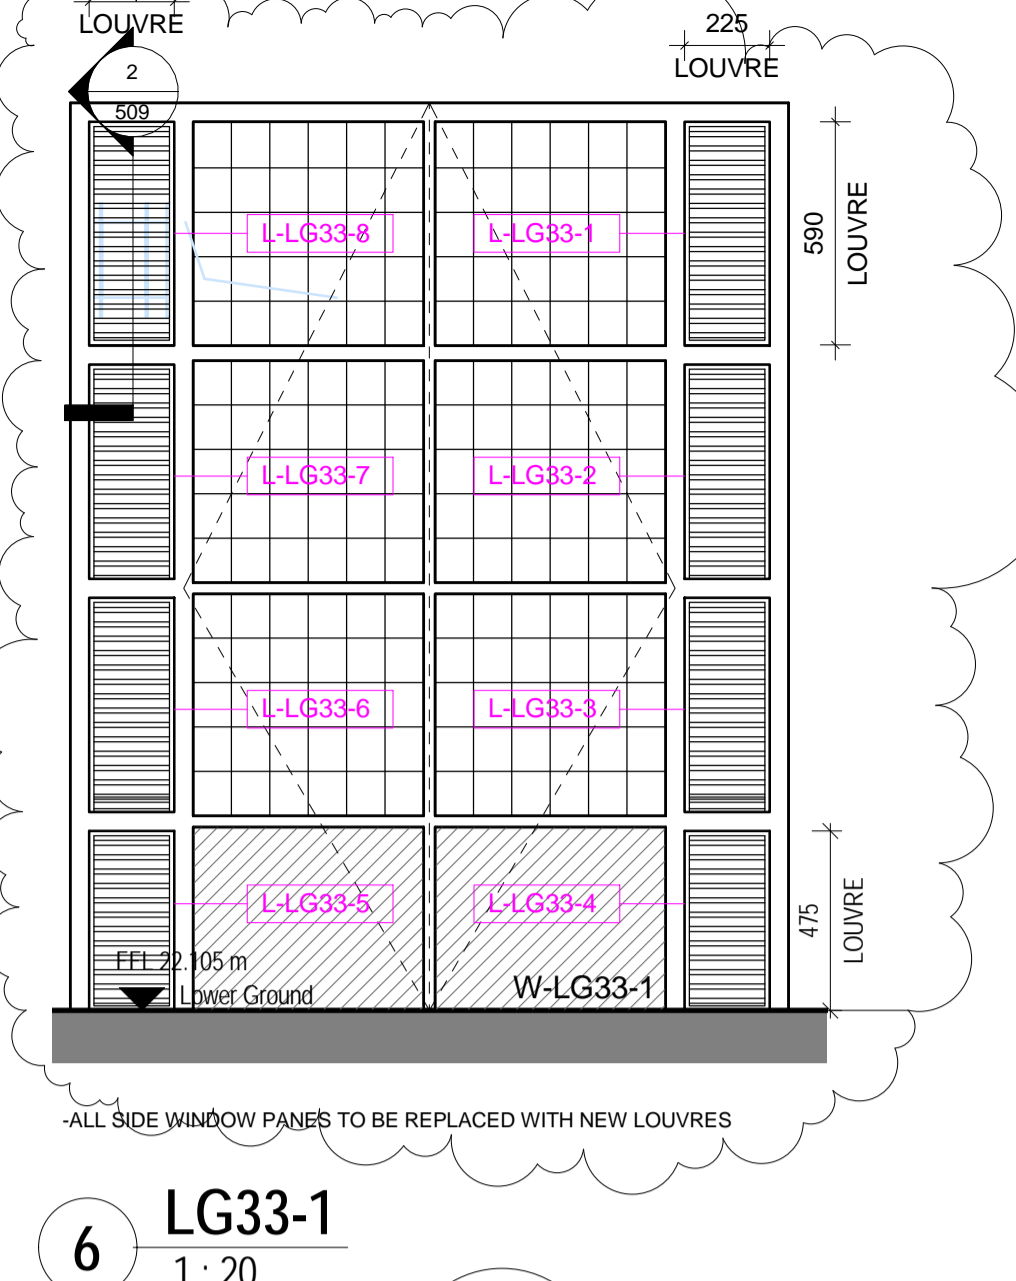


**6 LG33-1**  
1:20

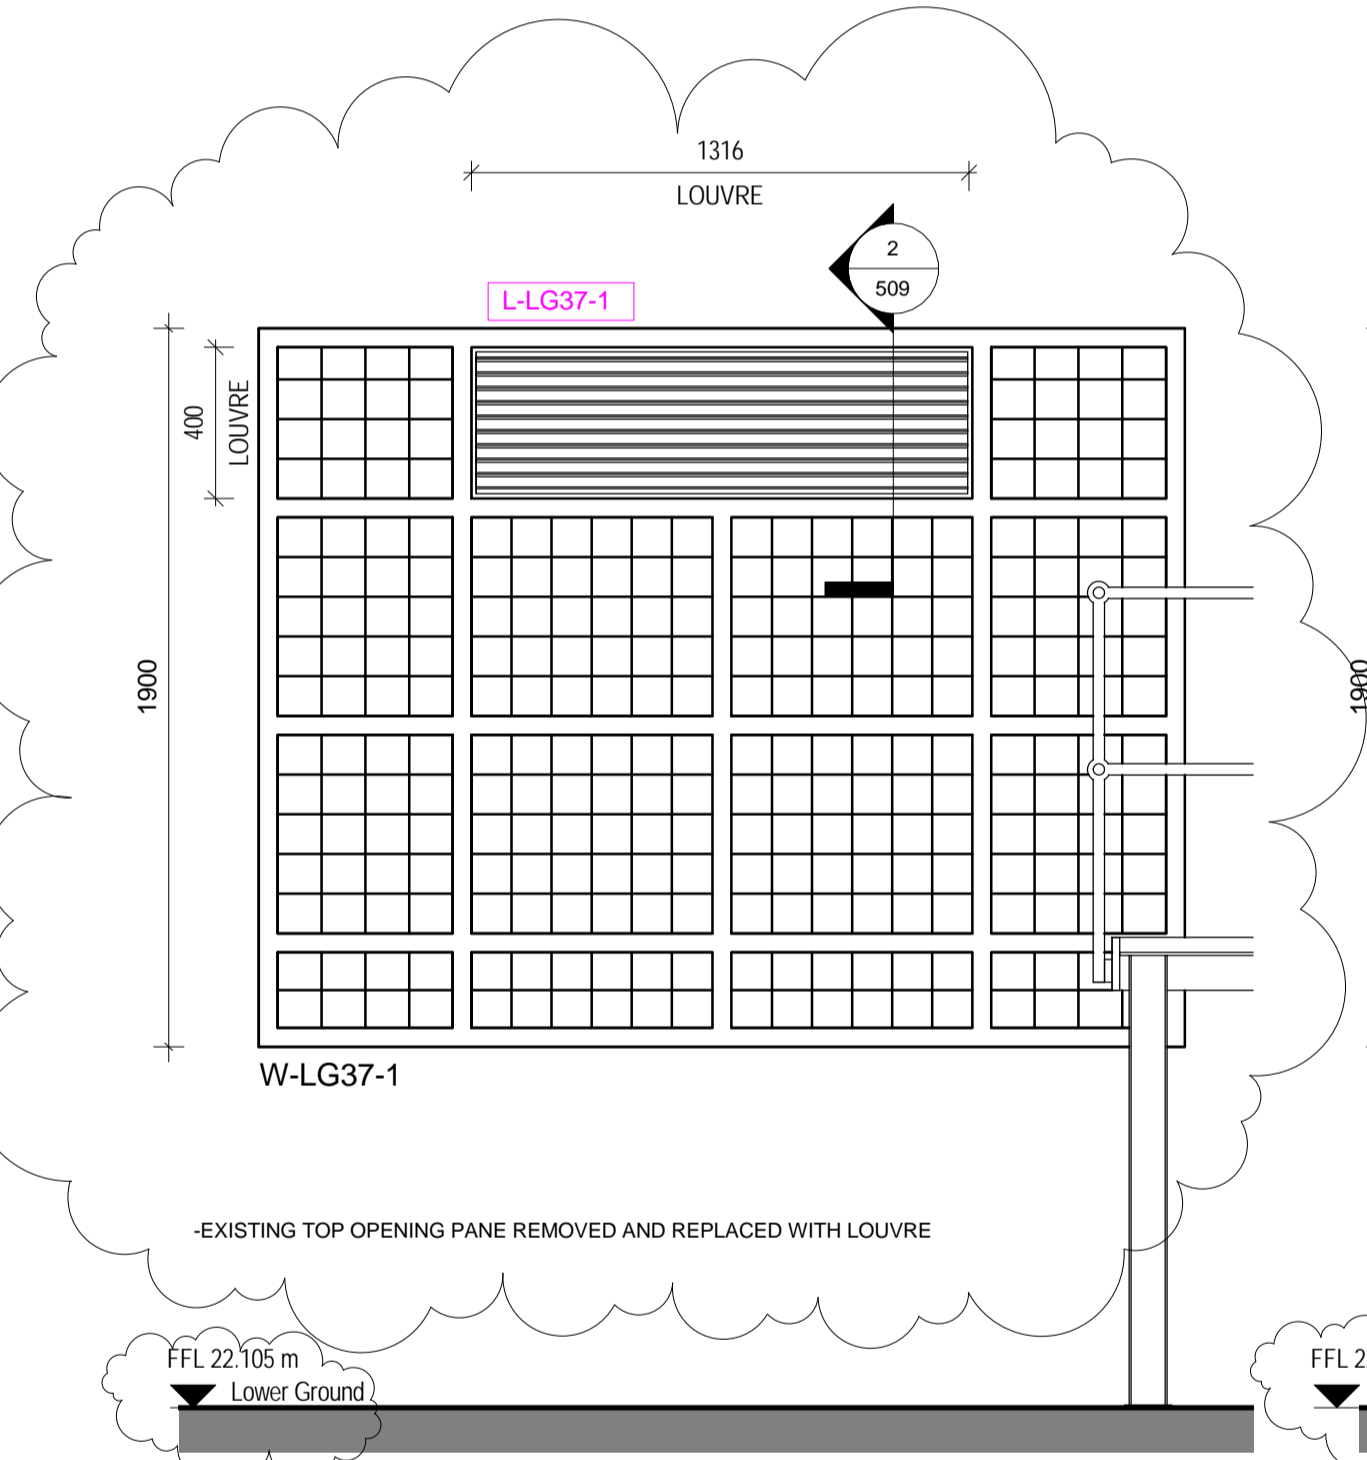


**7 LG37-1**  
1:20

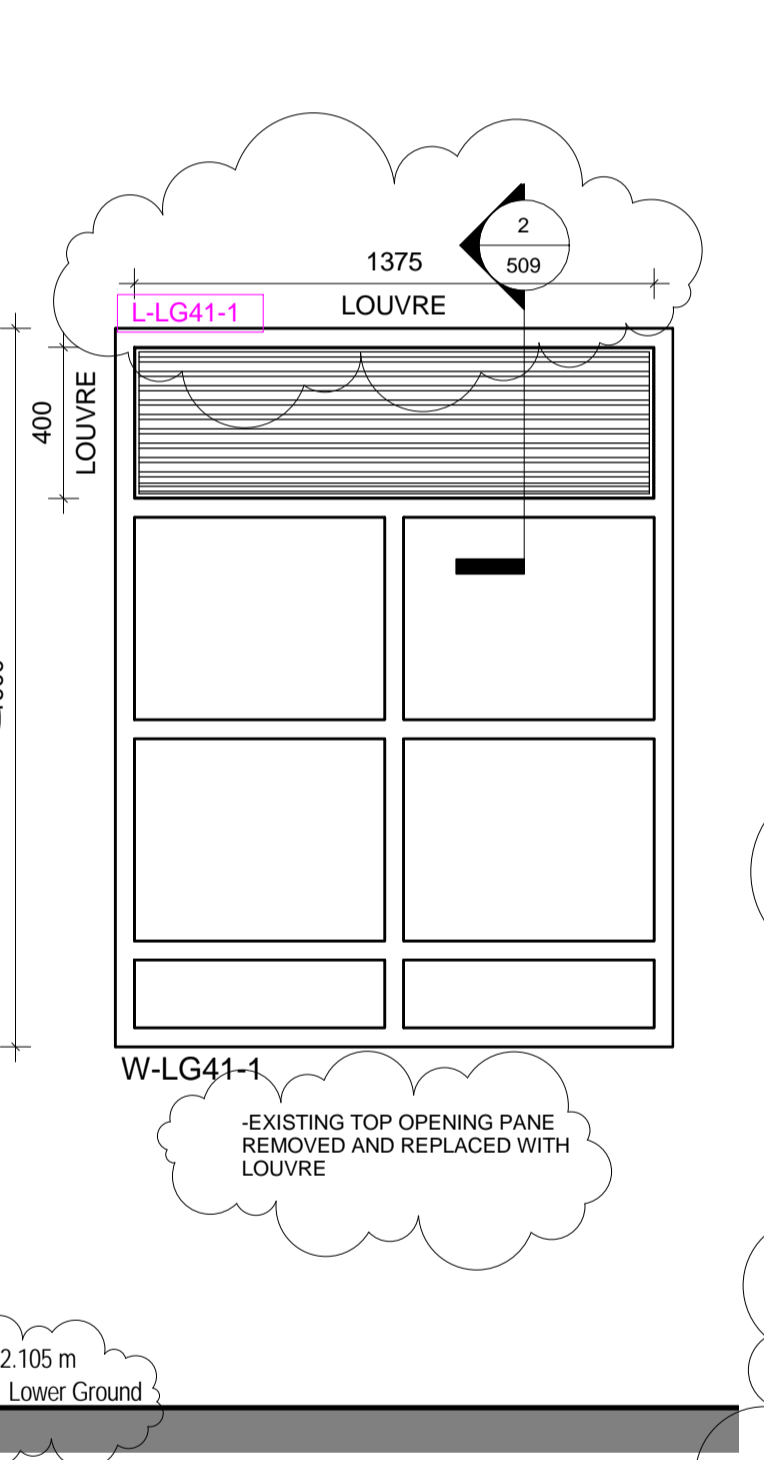


**8 LG41-1**  
1:20

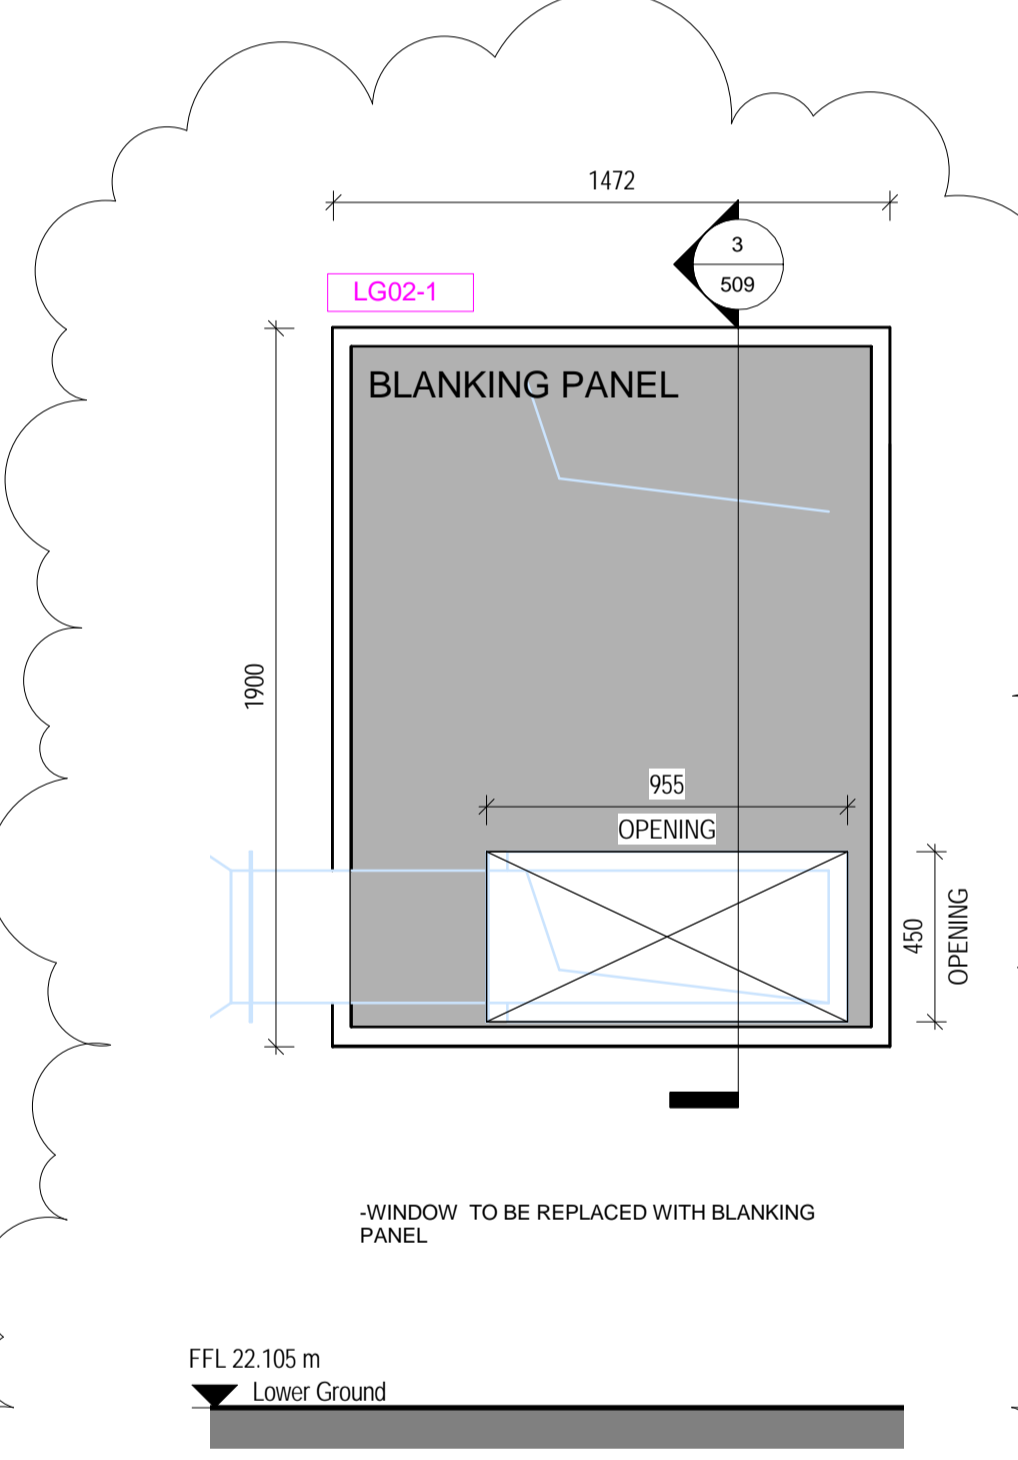


**9 LG02-1**  
1:20

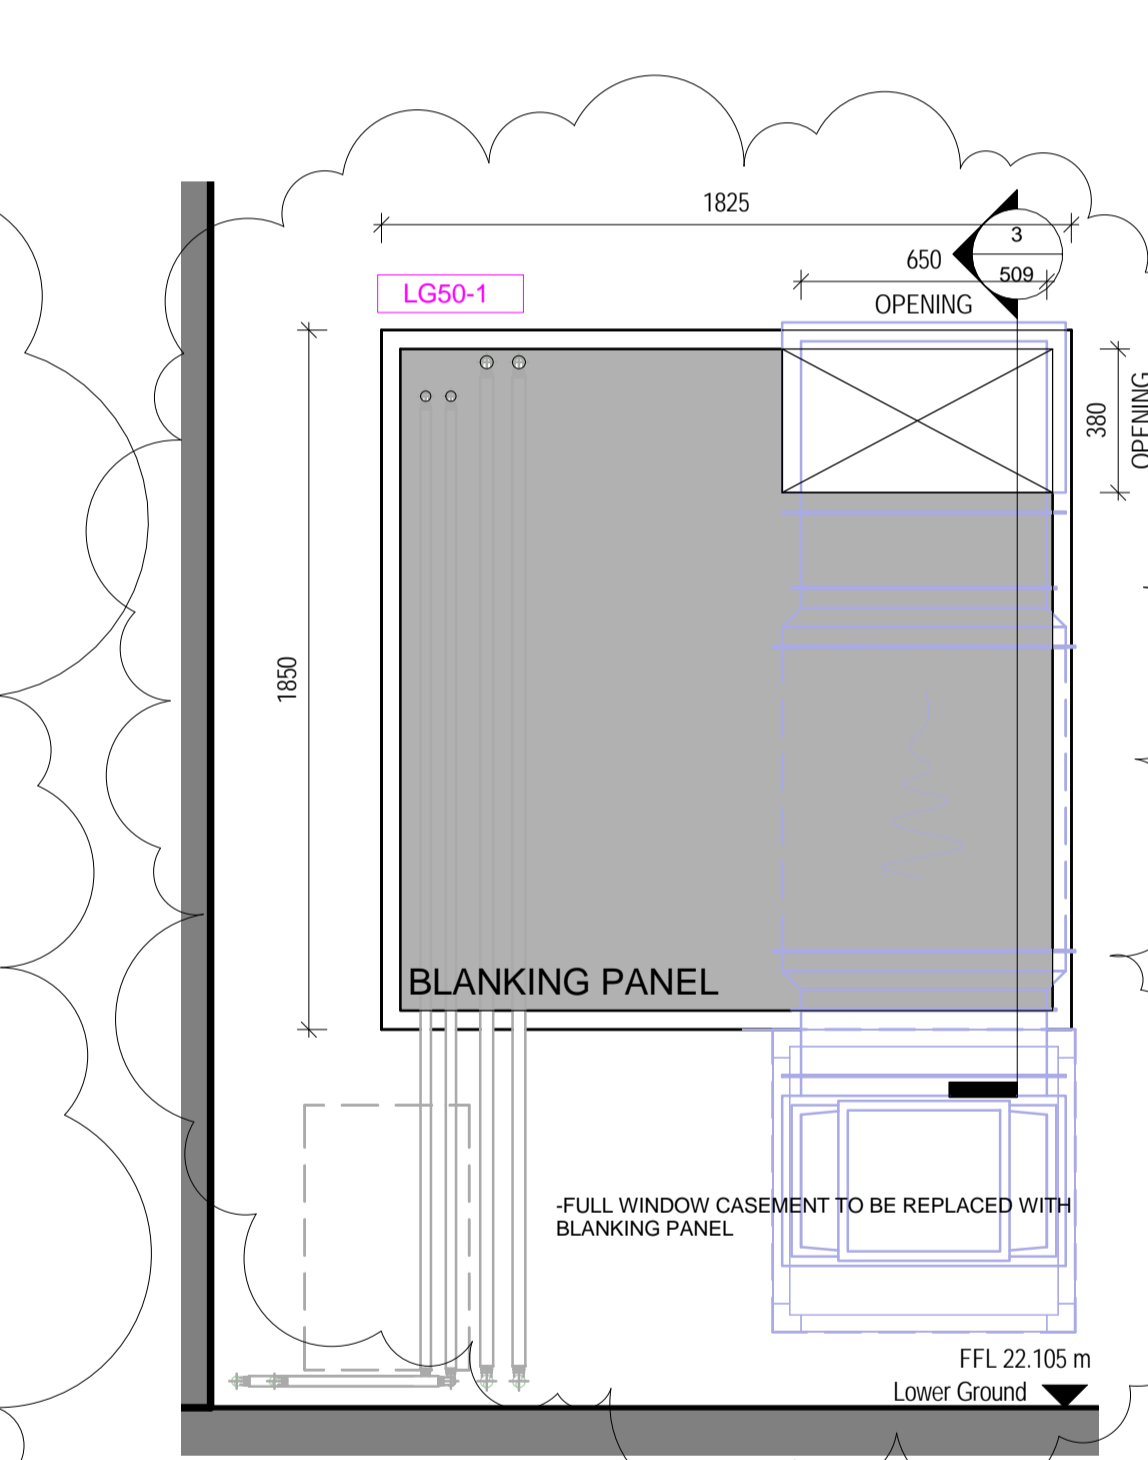

**10 LG50-1**  
1:20

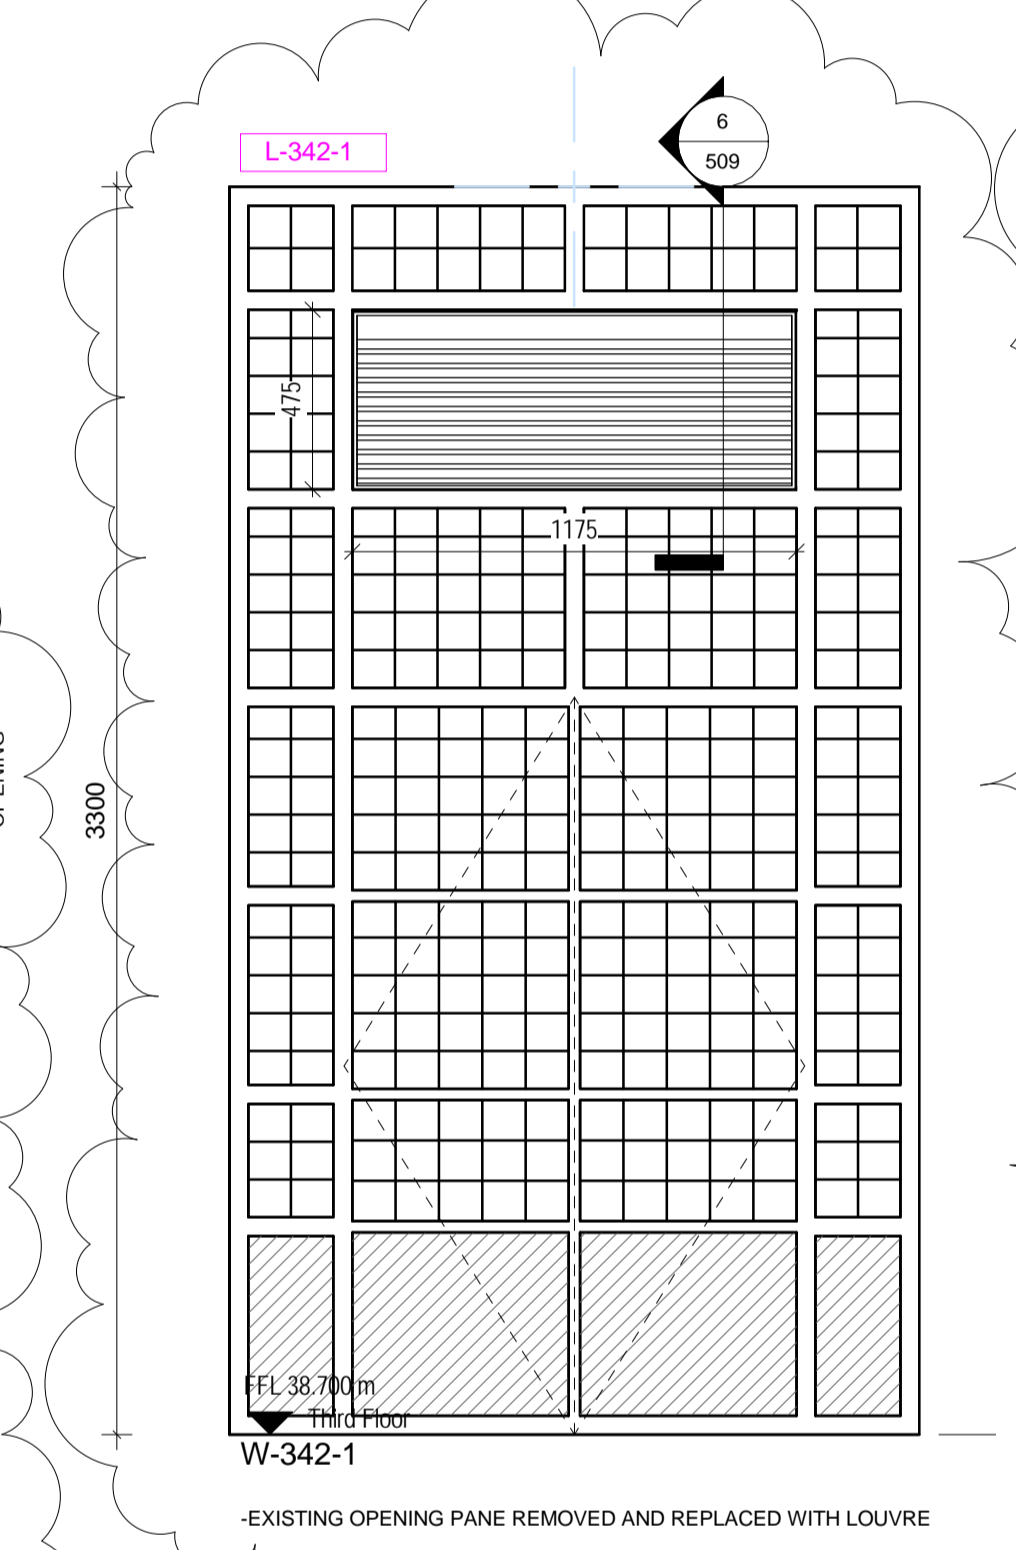

**11 LG34-1**  
1:20

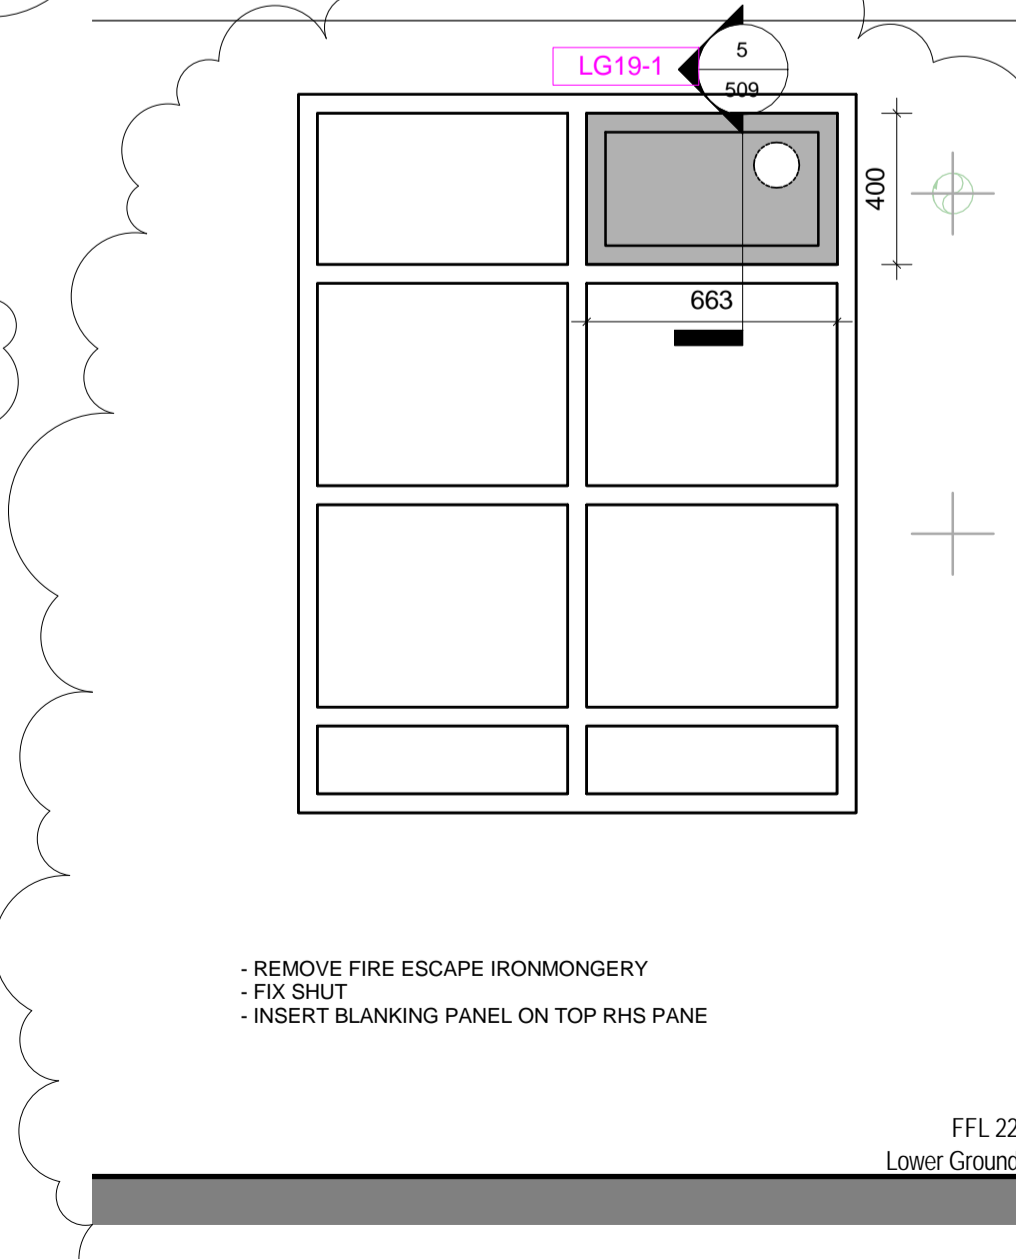

**12 LG19-1**  
1:20

BLANKING PANELS SCHEDULE						
Level	Room Name	Room Number	Mark	Size (WxH)	Finish	Manufacturer
Lower Ground	CATERING KITCHEN	LG02	LG02-1	1825mmx1850mm	POWDER COATED WHITE TO MATCH EXISTING	JC Vents
Lower Ground	COLD ROOM	LG50	LG50-1	1825mmx1850mm	POWDER COATED WHITE TO MATCH EXISTING	JC Vents
Lower Ground	STAIRCASE	LG19	LG19-1	663mmx400mm	POWDER COATED WHITE TO MATCH EXISTING	JC Vents

Level	Room Name	Room Number	Mark	Size (WxH)	Finish	Manufacturer	Comments
Lower Ground	CATERING KITCHEN	LG02	LG02-1	1825mmx1850mm	POWDER COATED WHITE TO MATCH EXISTING	JC Vents	
Lower Ground	COLD ROOM	LG50	LG50-1	1825mmx1850mm	POWDER COATED WHITE TO MATCH EXISTING	JC Vents	
Lower Ground	STAIRCASE	LG19	LG19-1	663mmx400mm	POWDER COATED WHITE TO MATCH EXISTING	JC Vents	FIX SHUT WINDOW, REMOVE FIRE ESCAPE IRONMONGERY