

GENERAL NOTES

- 1. Do not scale off this drawing, use figured dimensions only. All dimensions and levels to be checked on site and Owen Architects to be notified of any discrepancies immediately.
- 2. Issued only for purpose indicated.
- 3. This drawing is to be read in conjunction with consultants drawings and specifications.
- 4. This drawing is copyright of GOK and may not be copied, altered or reproduced in any way or passed to a third party without written permission from GOK.
- 5. The main contractor should be conversant with the statutory obligations under the CDM regulations.
- 6. The dimensions shown on this drawing have been based on the measurements provided by an independent survey company.
- 7. For setting out refer to elevations or to be confirmed by GOK Studios

GENERAL NOTES:






- 1. ALL FACE PLATES TO BE SPACED 20mm APART
- 2. ALL CRESTRON SWITCHES TO BE 150mm FROM FFL TO CENTER OF SWITCH
- 3. ALL LUTRON PANELS AND GENERAL SWITCHES TO BE 1350mm FROM FFL TO CENTER OF SWITCH /OR TILL FURTHER NOTATION/
- 4. FOR WALL LIGHT AND PICTURE LIGHT FITTINGS REFER TO ELEVATIONS
- 5. ALL CABINETRY SMALL POWER LOCATED WITHIN CABINETRY AT 200mm FROM TOP EDGE OF SKIRTING TO CENTER OF FACE PLATE /OR TILL FURTHER NOTATION/
- 6. SMALL POWER LOCATED WITHIN FLOOR BOX TO BE RECESSED INTO FLOOR. REFER TO SMALL POWER DRAWING FOR SETTING OUT PURPOSES ONLY
- 7. UNDERFLOOR HEATING AND FCU UNITS TO BE CO-ORDINATED WITH M&E CONSULTANTS, REFER TO RELATED DRAWING.

SCHEDULES FOR REFERENCING

- 1. Refer to Owen Architects schedules
- 2. Refer to Services Engineers for Services

REVISIONS

Rev:	Date:	Description:	Drawn	Chkd
TPO	06-02-15	TOWN PLANNING ISSUE		SC

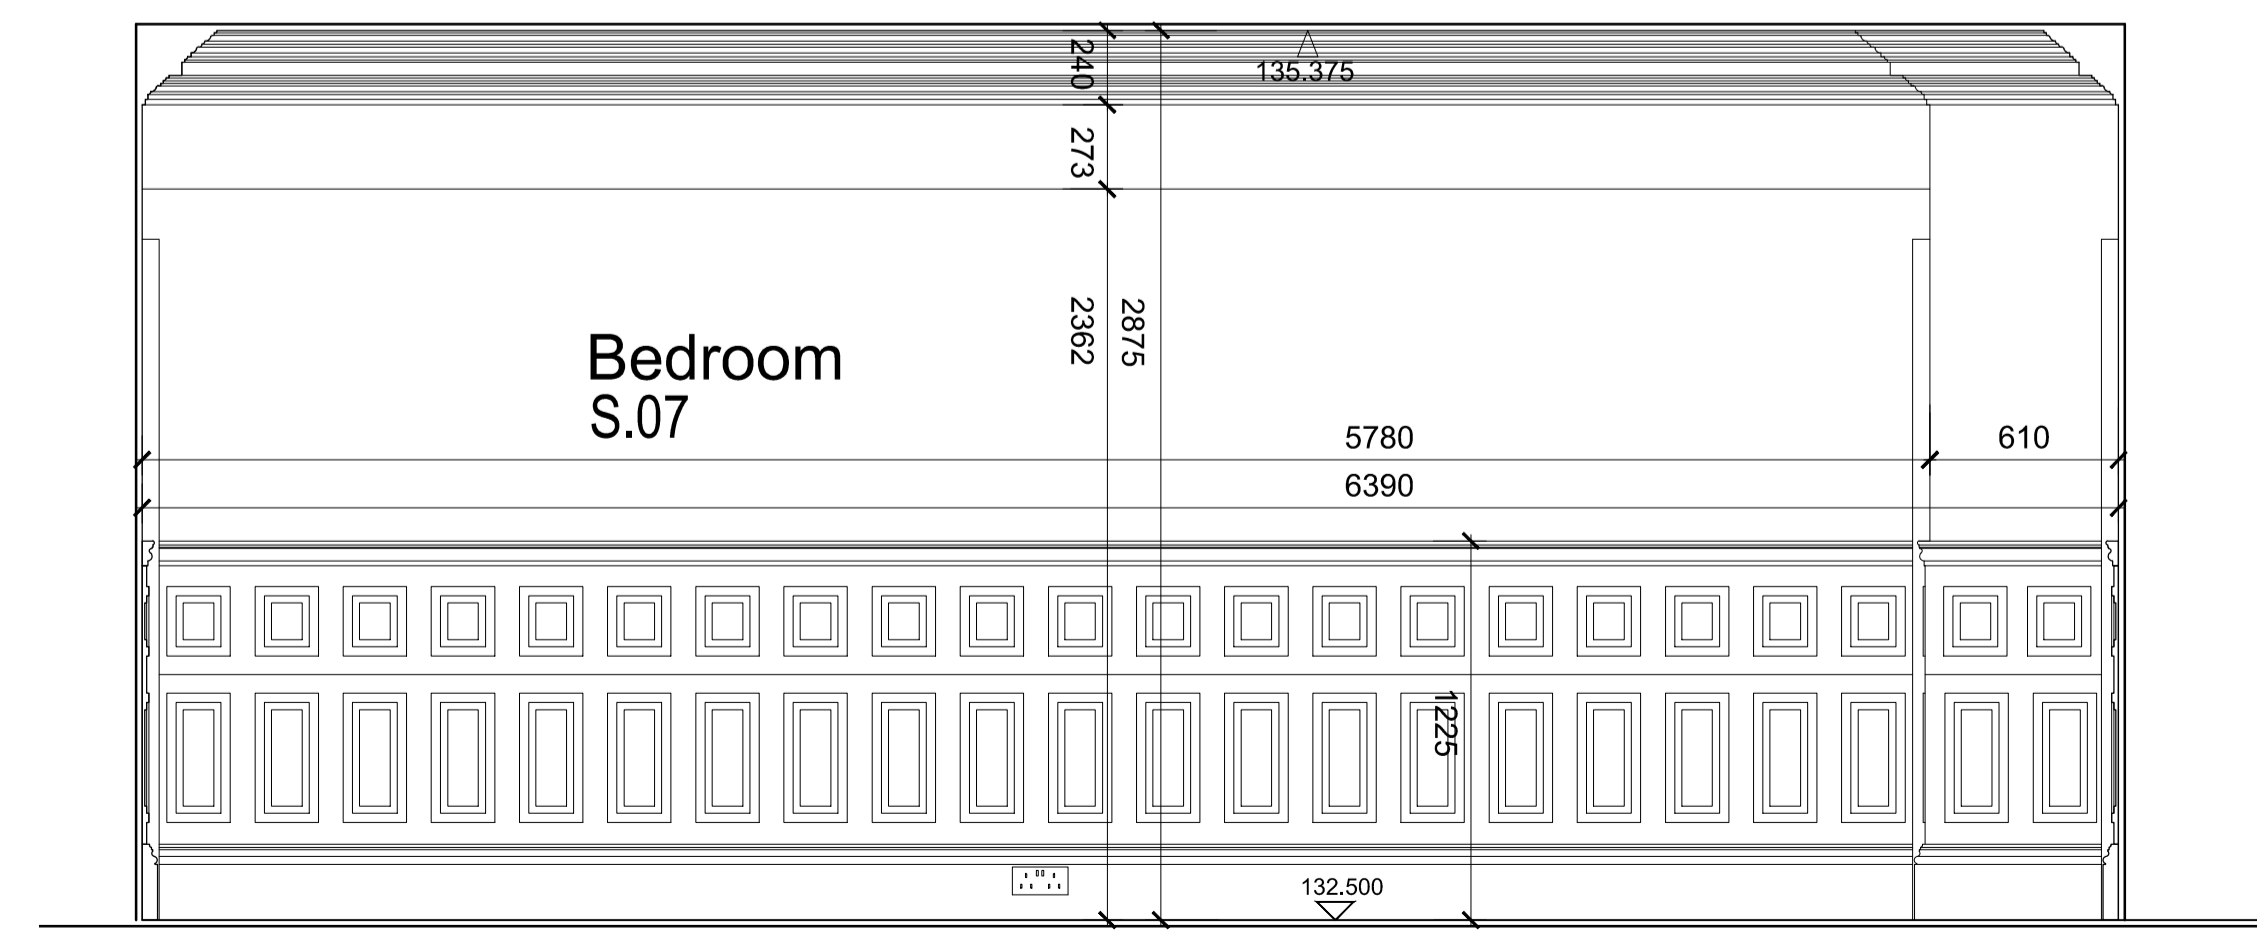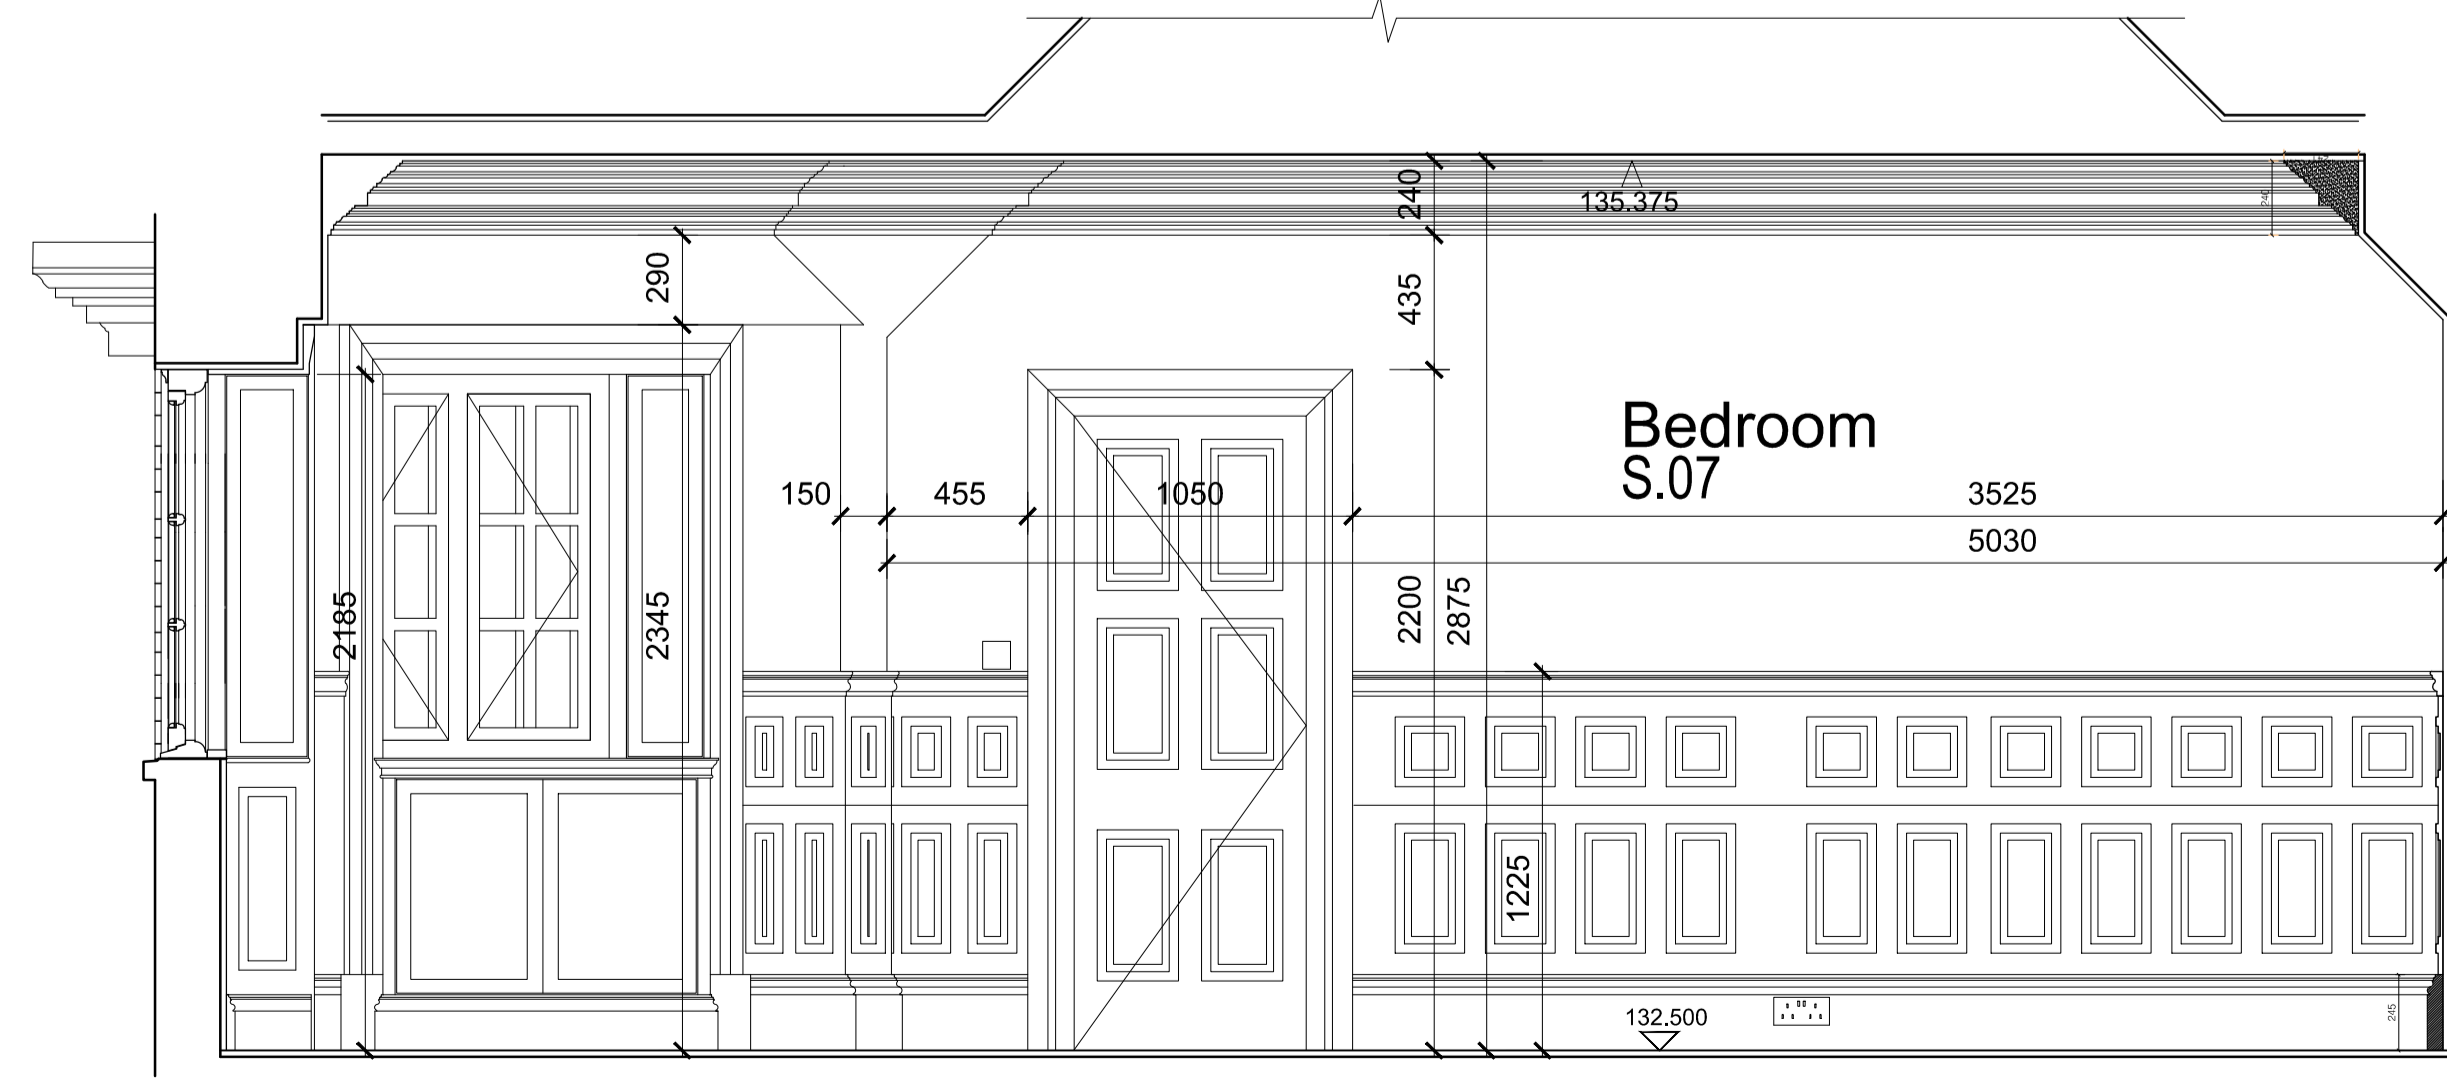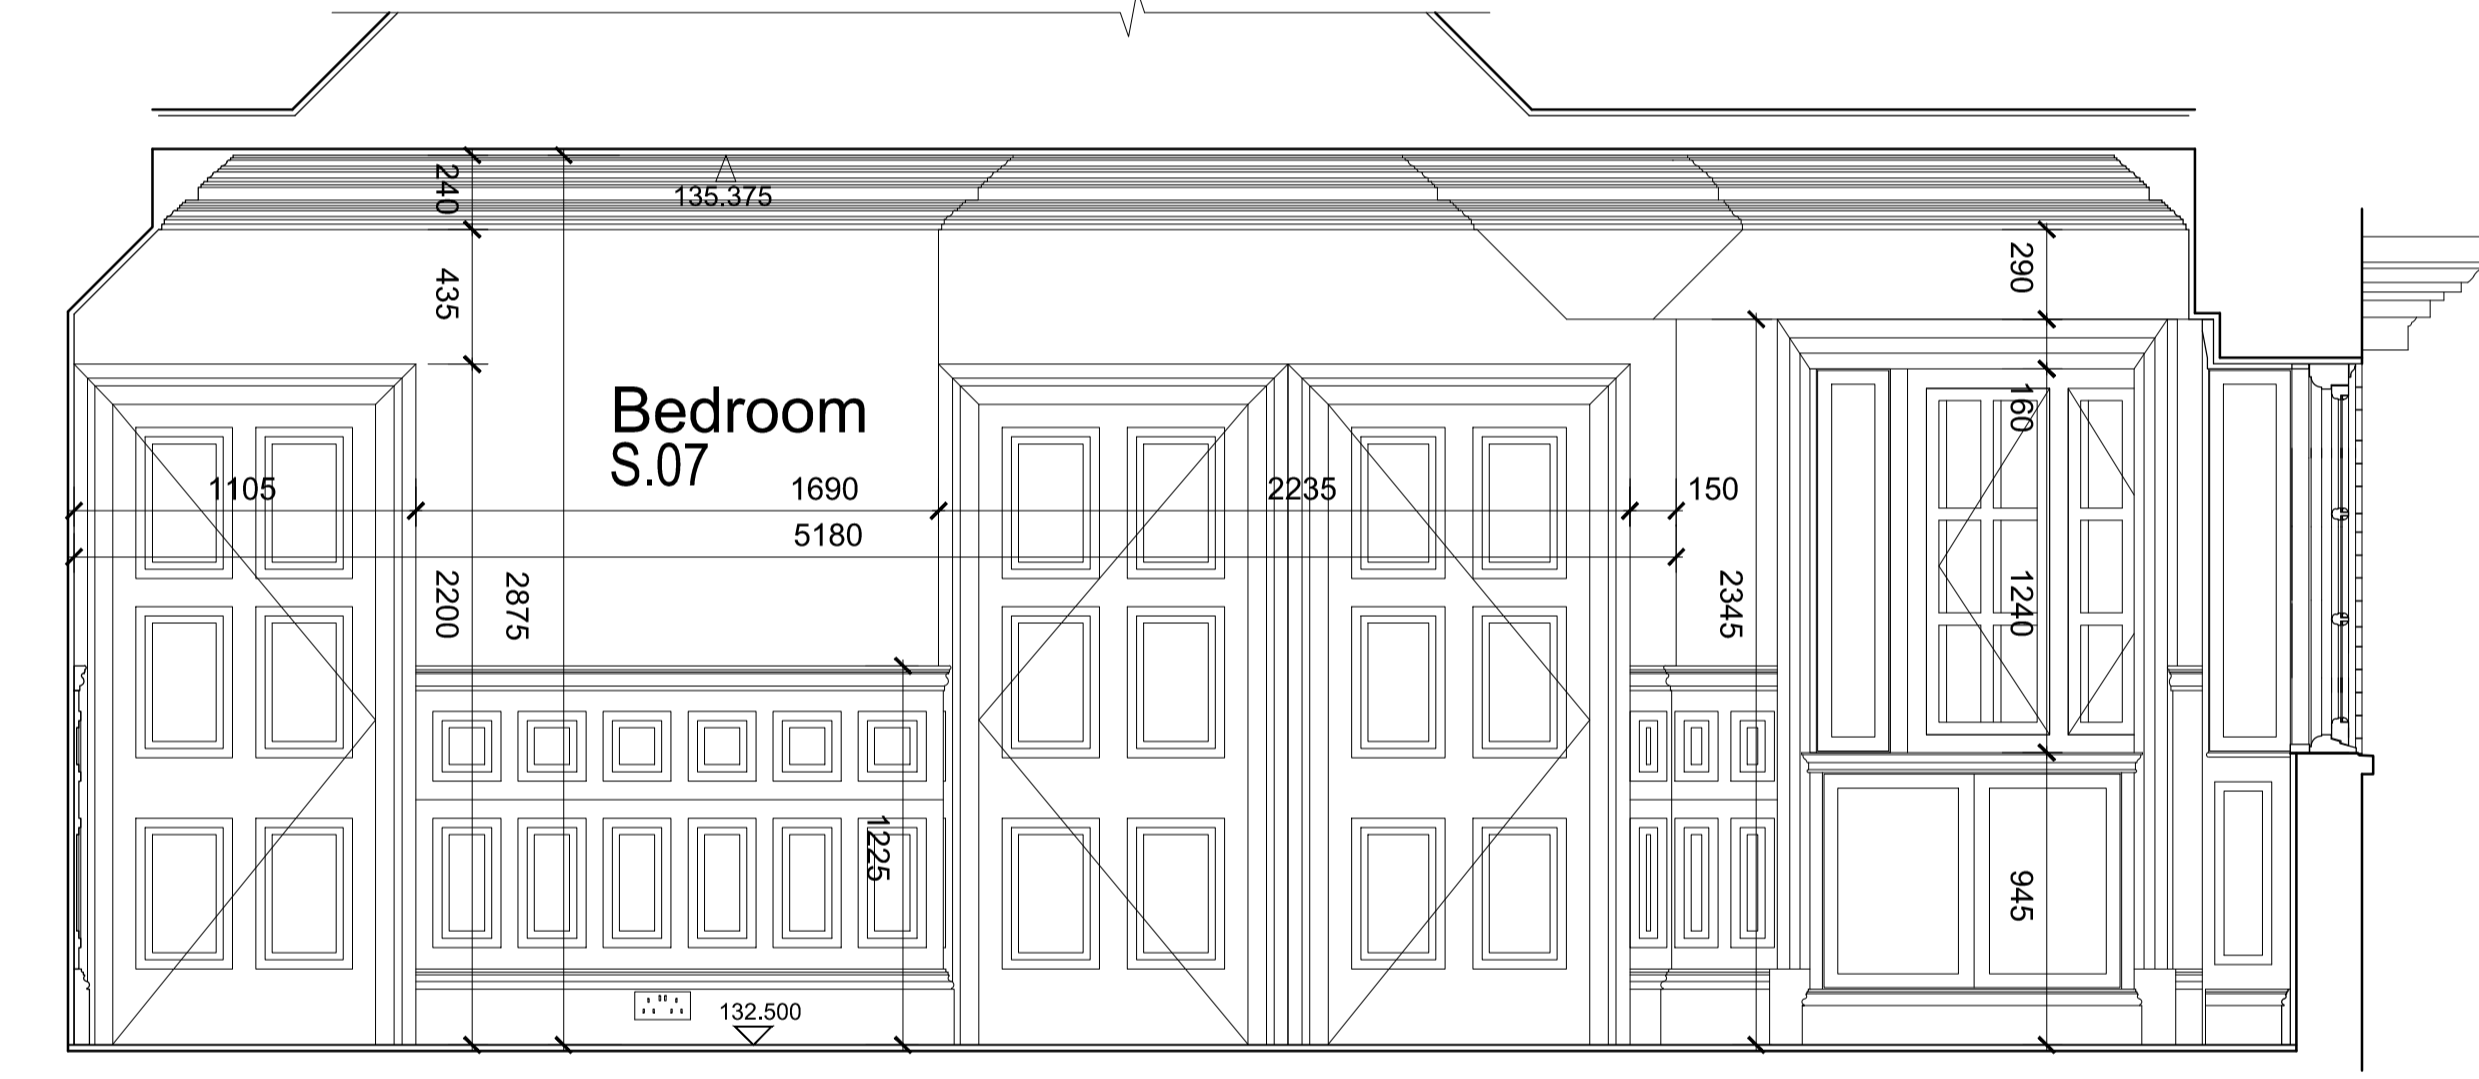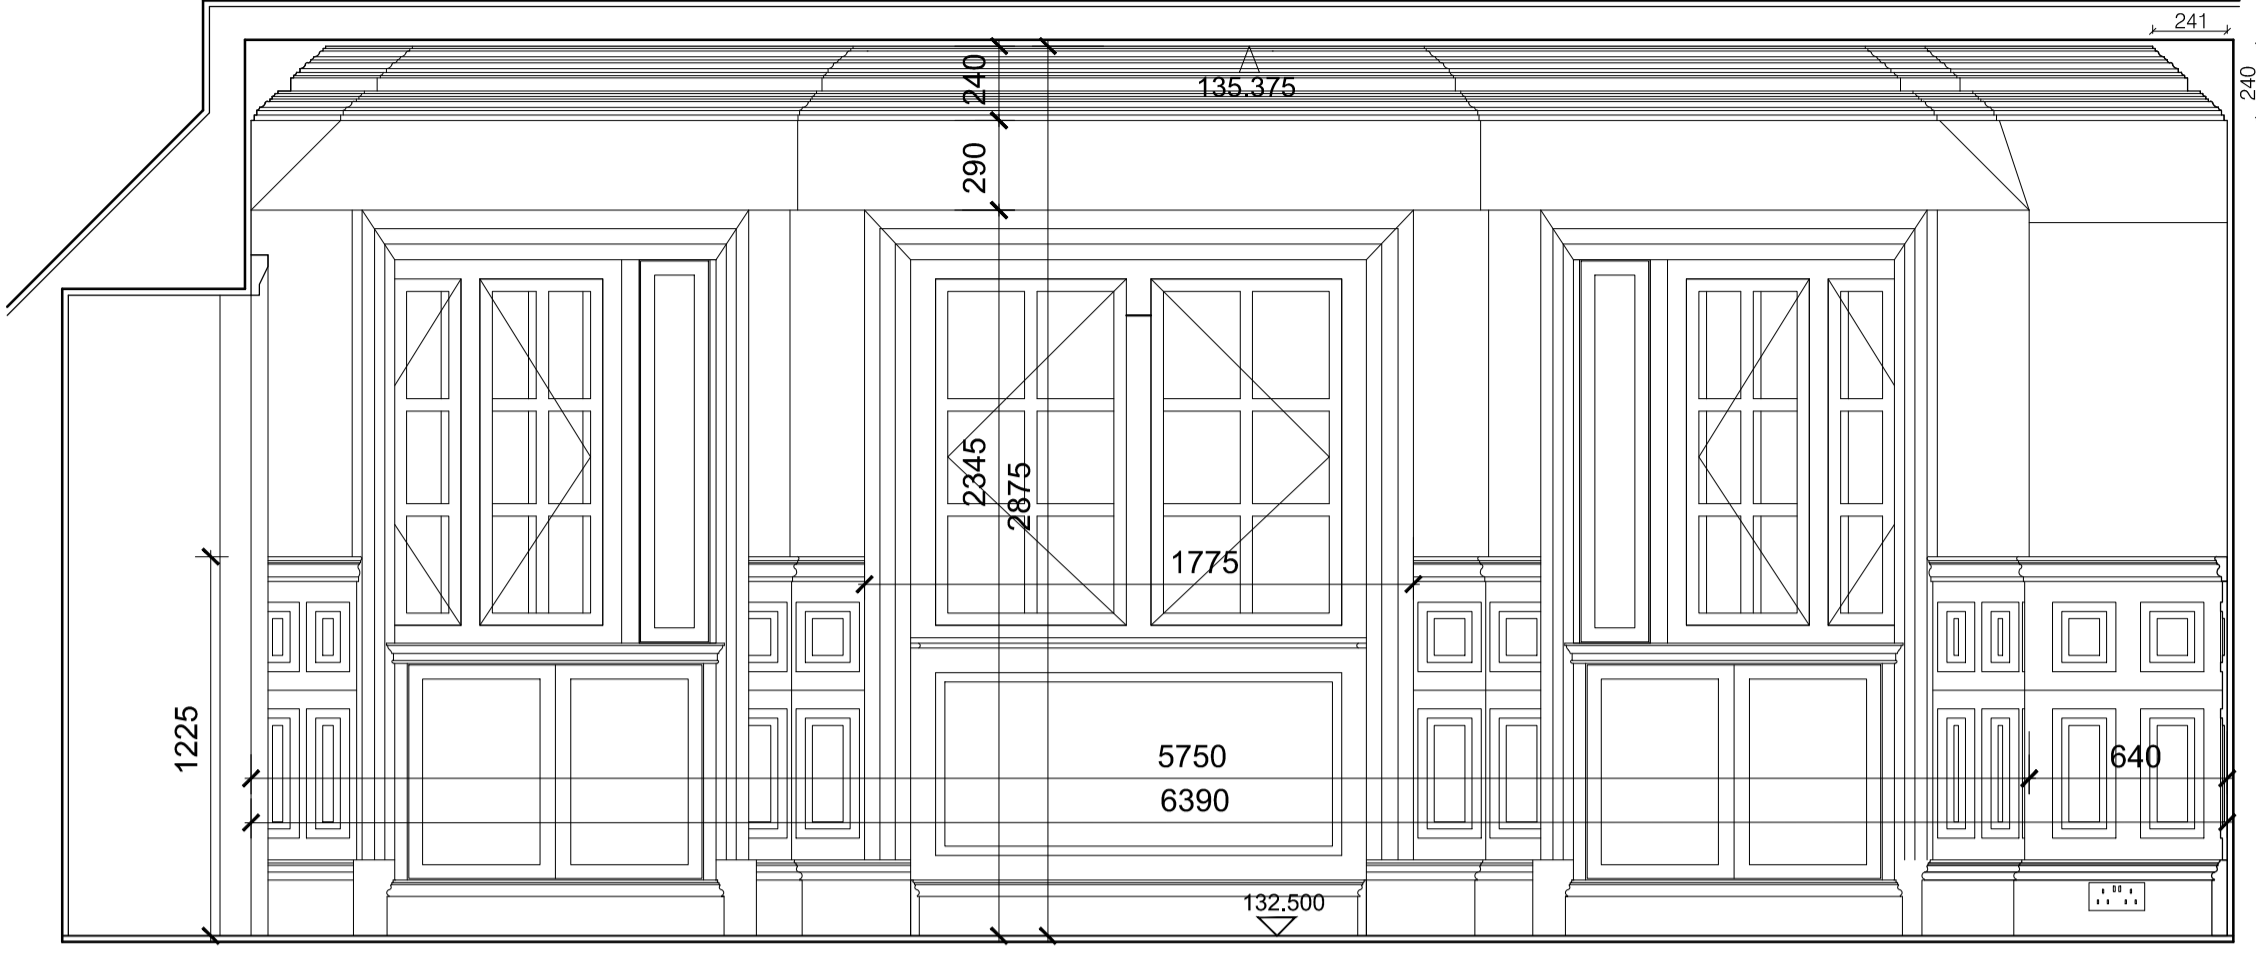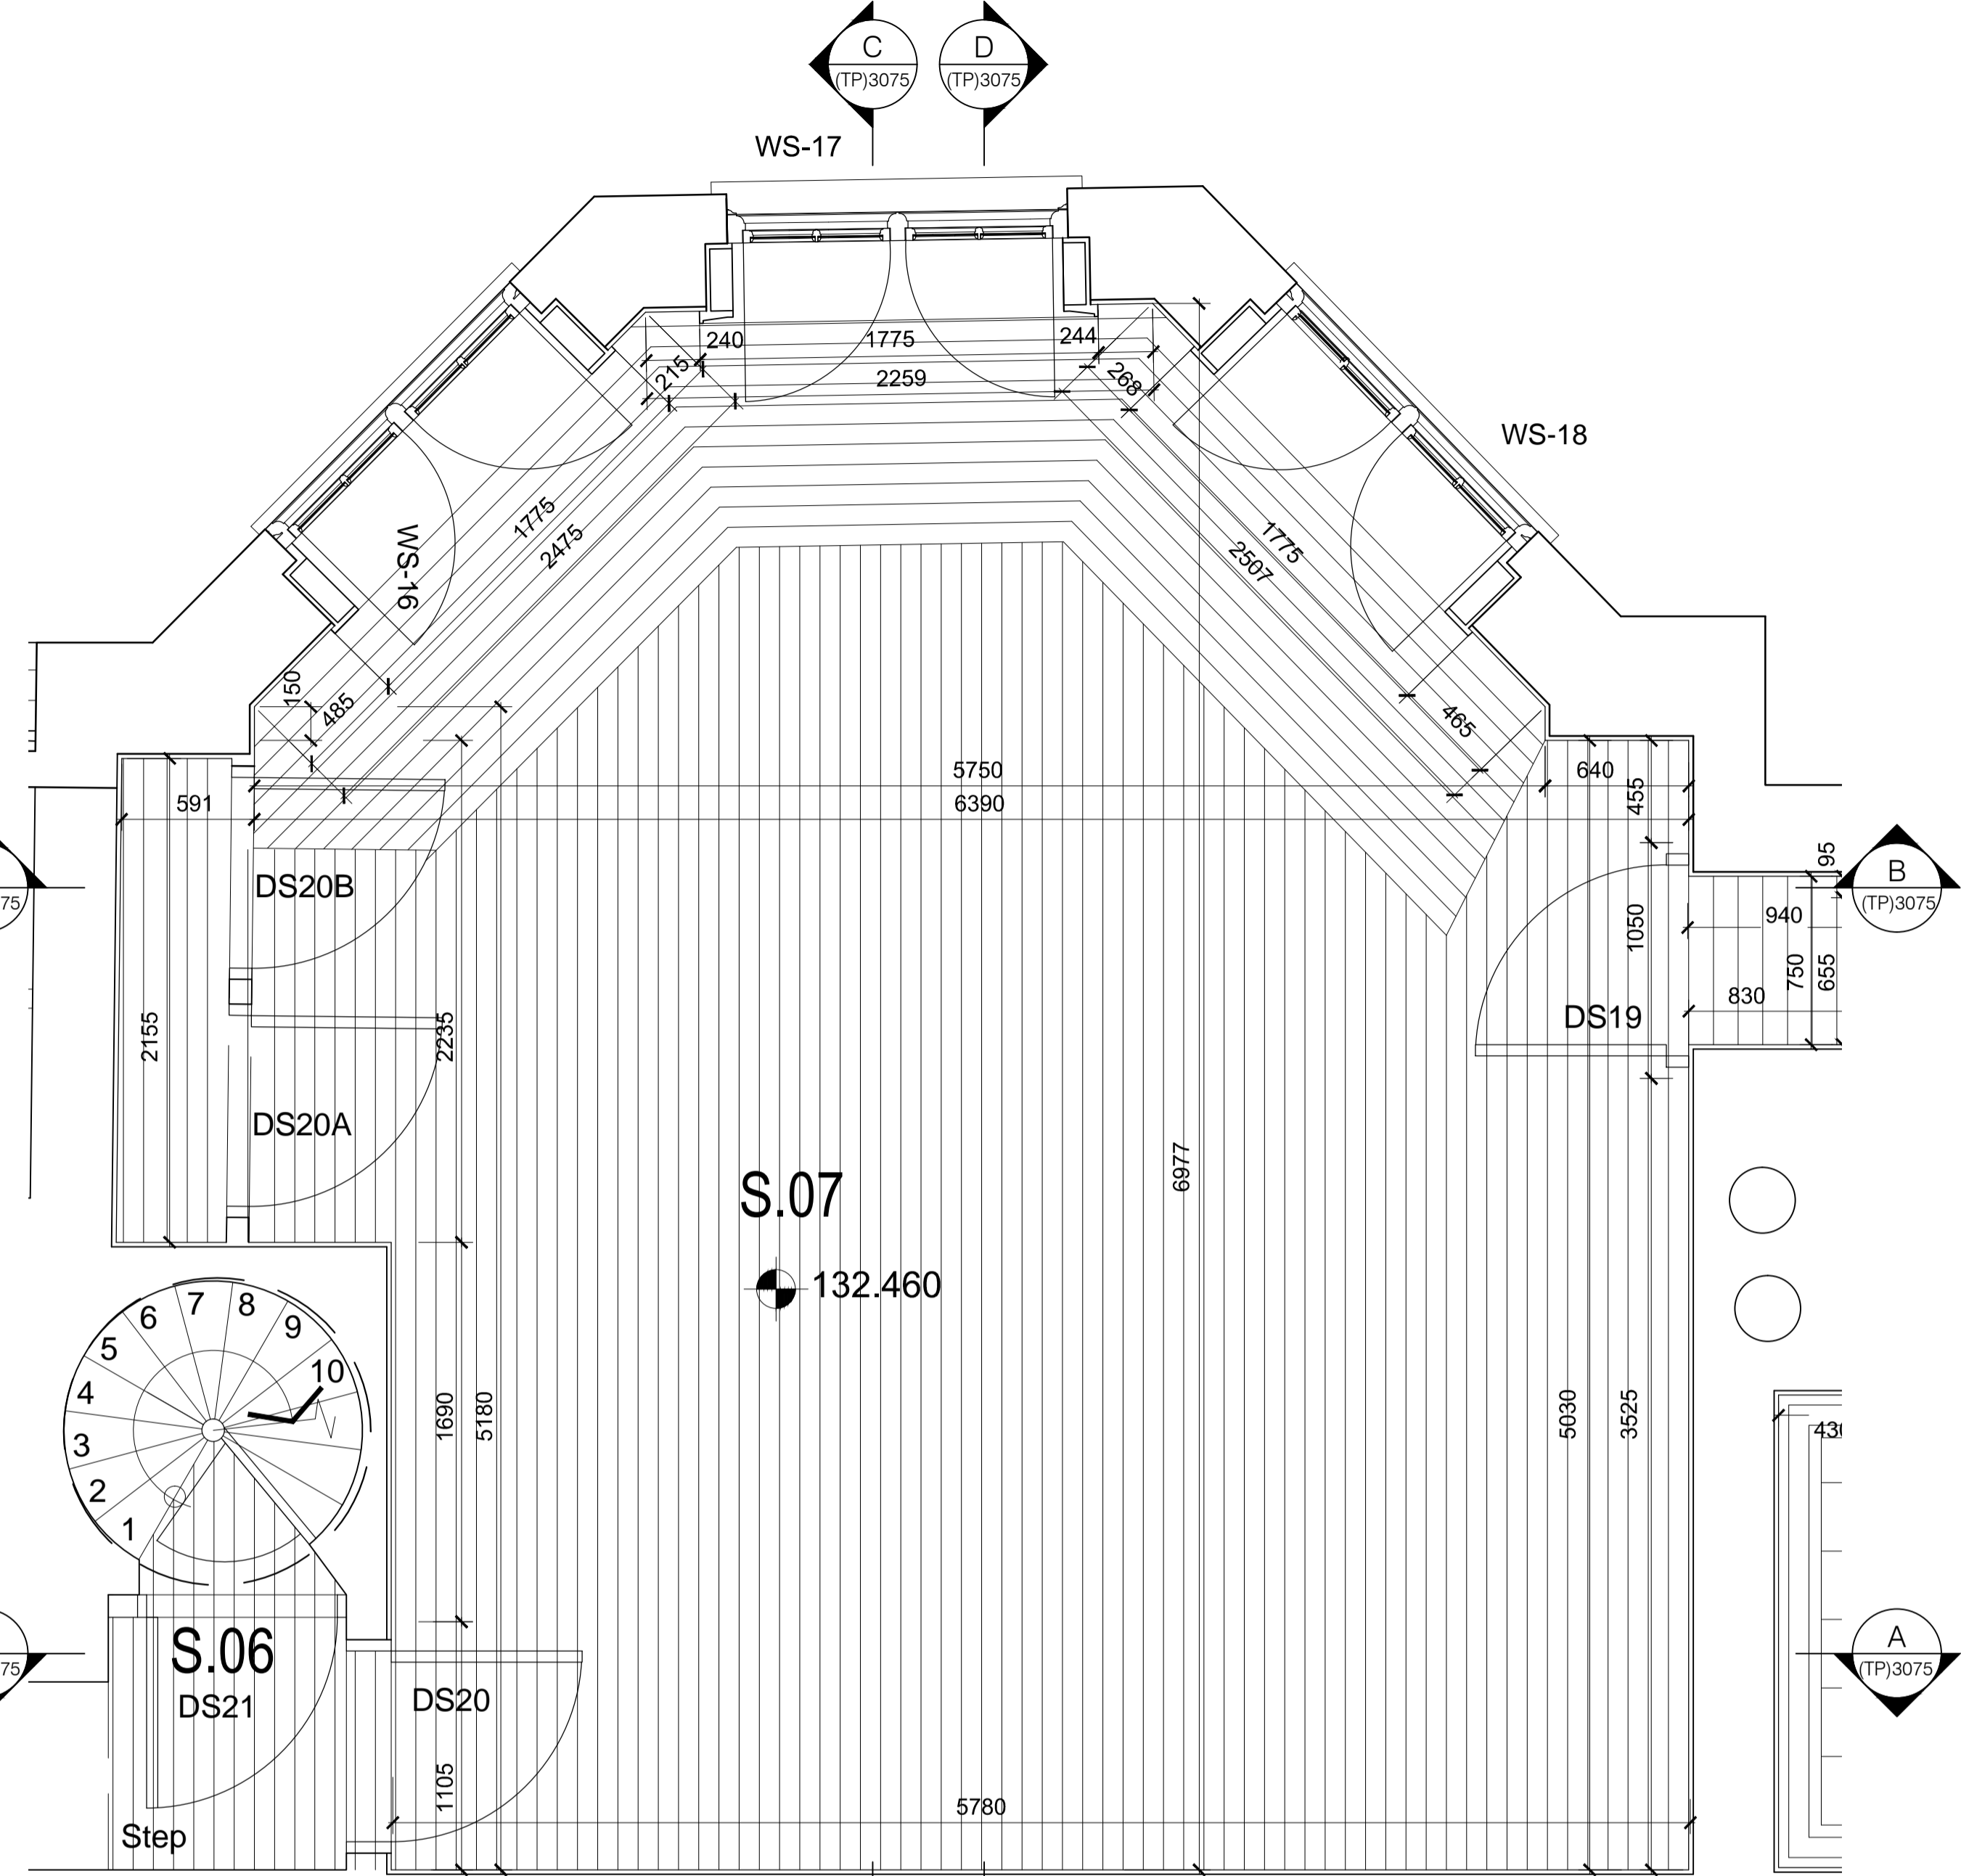

INFORMATION

Owen Architects

Gate House
1 St John's Square
London
EC1M 4DH

+44 (0) 20 7608 2889 T
+44 (0) 20 7608 0758 F
info@owenarchitects.co.uk

PROJECT: 363 - PROJECT H			
DRAWING TITLE: EXISTING S07 BEDROOM PLAN AND ELEVATIONS			
DATE: 06-02-15	DRAWN: SC	SCALE: 1:25 @A1, 1:50 @A3	
PROJ. No: 363	SERIES: TP	DRAWING No: 3075	REV: TPO