

Owen Architects

GENERAL NOTES

- Do not scale off this drawing, use figured dimensions only. All dimensions and levels to be checked on site and Owen Architects to be notified of any discrepancies immediately, issued only for purpose indicated.
- The drawing is to be read in conjunction with consultants drawings and specifications.
- This drawing is copyright of GOK and may not be copied, altered or reproduced in any way or passed to a third party without written permission from GOK.
- The main contractor should be conversant with the statutory obligations under the CDM regulations.
- The dimensions shown on this drawing have been based on the measurements provided by an independent survey company.
- For setting out refer to elevations or to be confirmed by GOK Studios

GENERAL NOTES:


- ALL FACE PLATES TO BE SPACED 20mm APART
- ALL CRESTRON SWITCHES TO BE 1550mm FROM FFL TO CENTER OF SWITCH
- ALL LUTRON PANELS AND GENERAL SWITCHES TO BE 1350mm FROM FFL TO CENTER OF SWITCH (OR TILL FURTHER NOTATION)
- FOR WALL LIGHT AND PICTURE LIGHT FITTINGS REFER TO ELEVATIONS
- ALL CABINETS SMALL POWER LOCATED WITHIN CABINETS AT 2000mm FROM TOP EDGE OF SKIRTING TO CENTER OF FACE PLATE (OR TILL FURTHER NOTATION)
- SMALL POWER LOCATED WITHIN FLOOR BOX TO BE RECESSED INTO FLOOR, REFER TO SMALL POWER DRAWING FOR SETTING OUT PURPOSES ONLY
- UNDERFLOOR HEATING AND FCU UNITS TO BE CO-ORDINATED WITH M&E CONSULTANTS, REFER TO RELATED DRAWING

SCHEDULES FOR REFERENCING

- Refer to Owen Architects schedules
- Refer to Services Engineers for Services


REVISIONS

| Rev: | Date:    | Description:             | Drawn | Chkd |
|------|----------|--------------------------|-------|------|
| 00   | 05-08-14 | FOR COMMENTS             | SC    | SES  |
| 01   | 22-08-14 | PRE PLANNING APPLICATION | SC    | SES  |

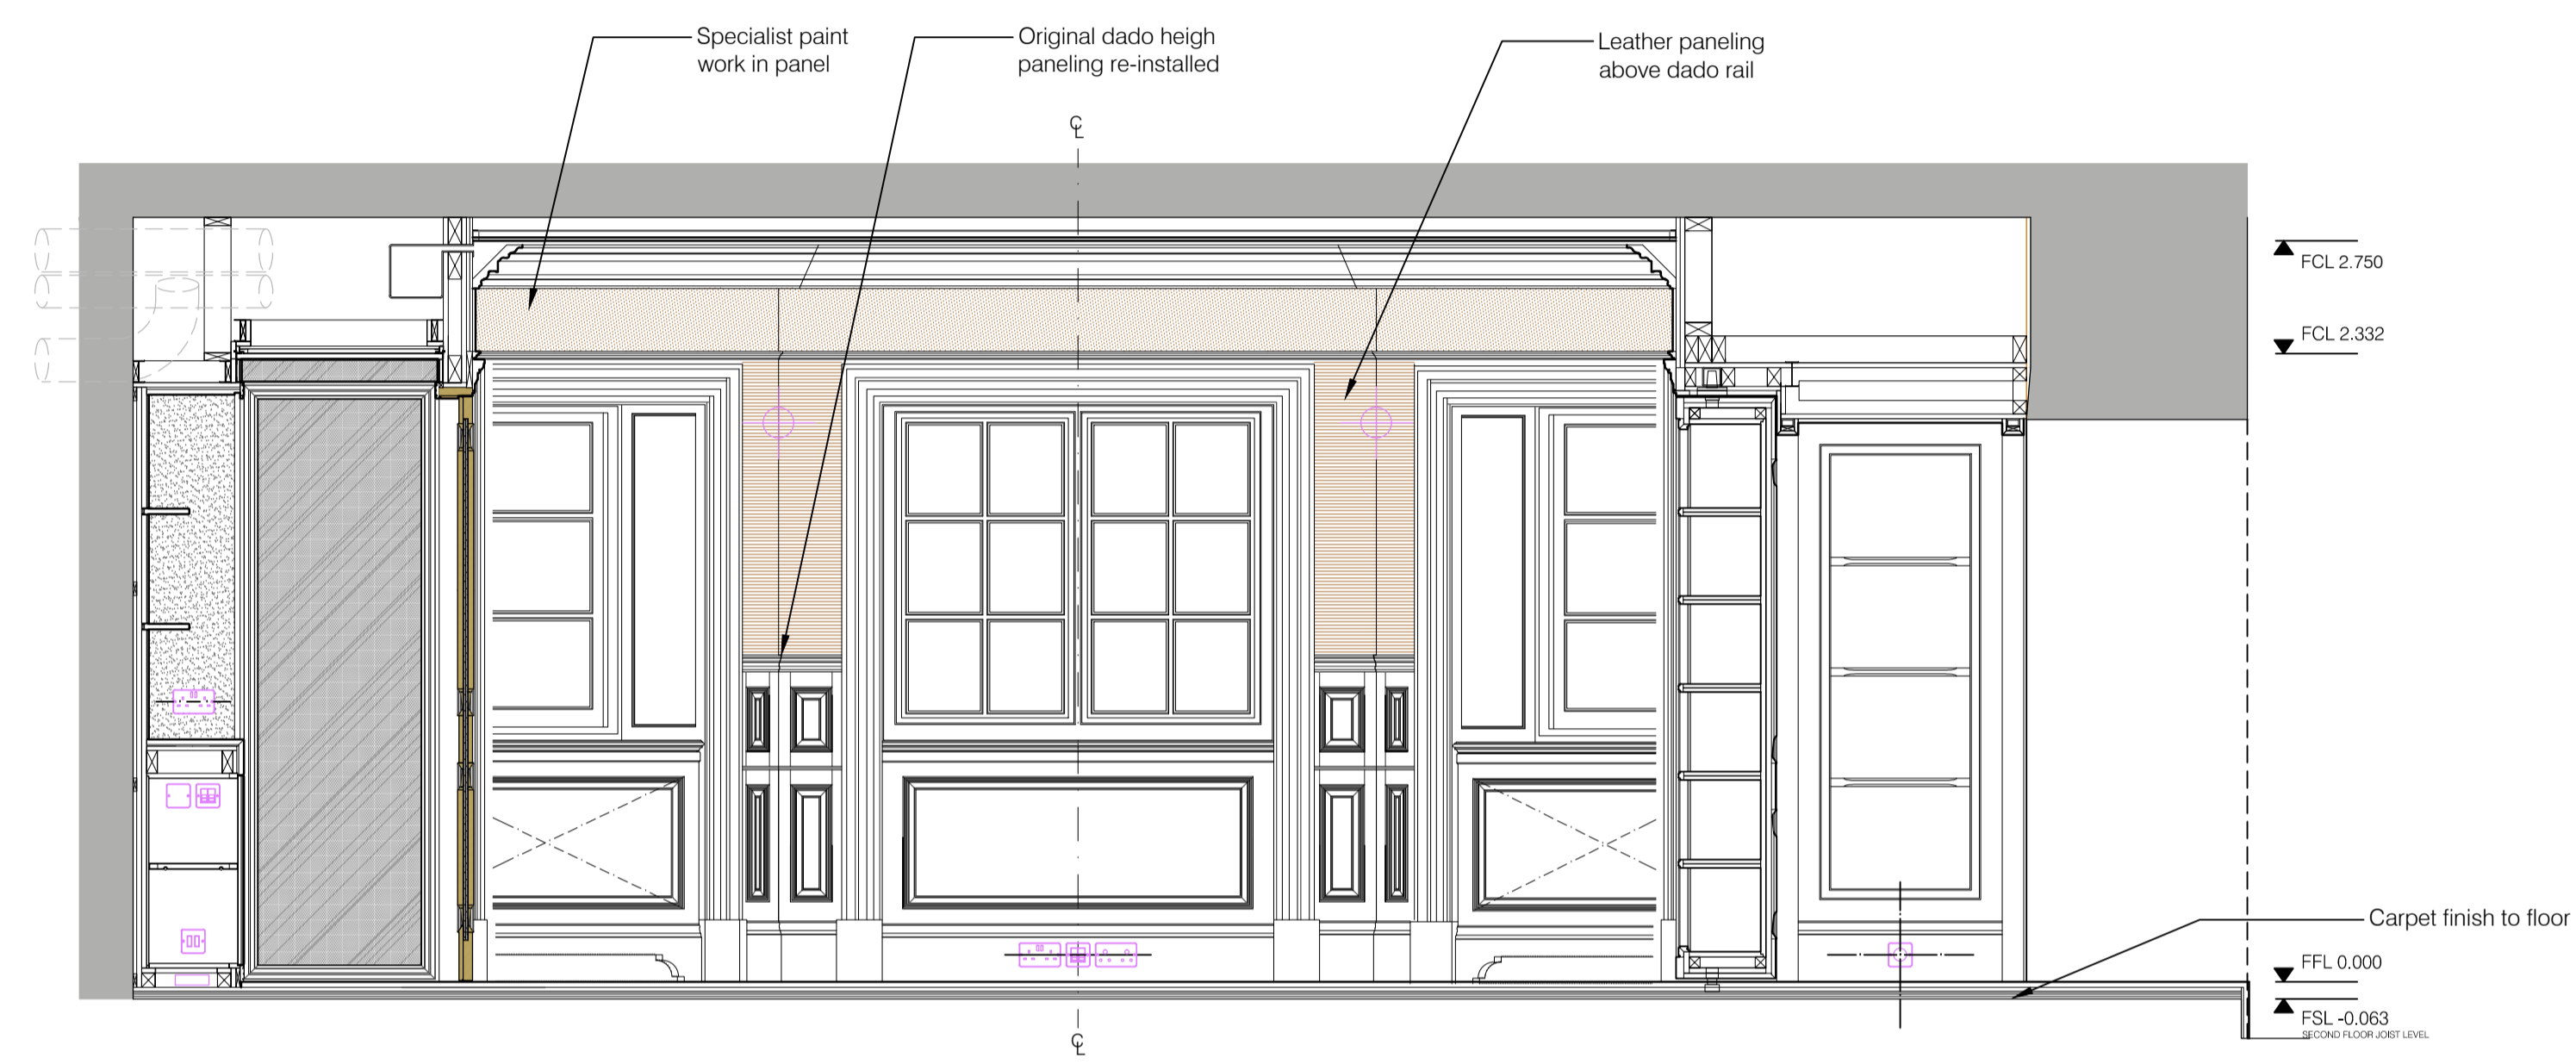


S07 LIBRARY & S07A KITCHENETTE - ELEVATION D

Scale: 1:25 @ A1

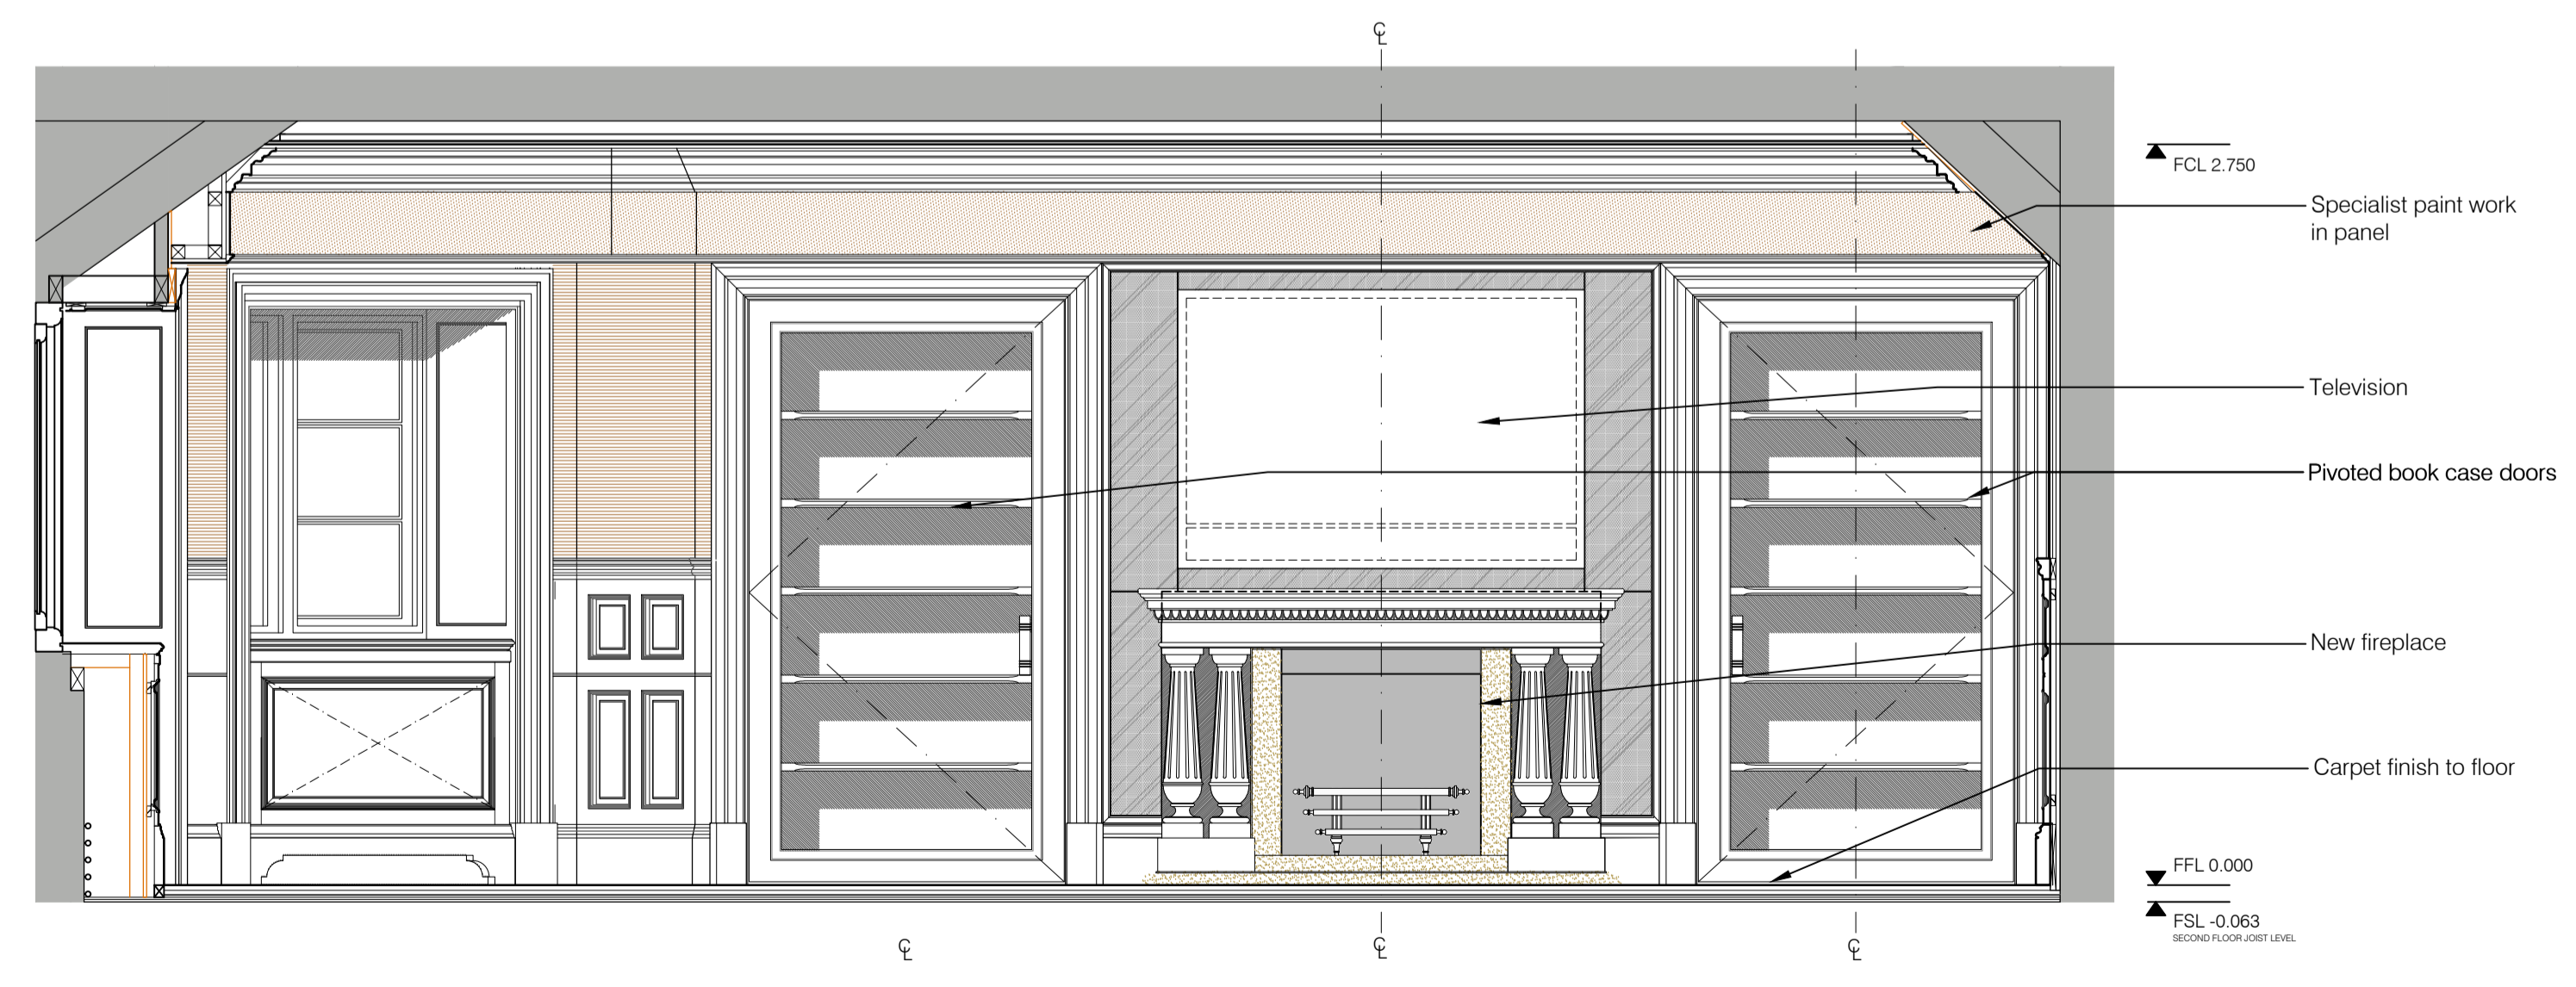

S07 LIBRARY - ELEVATION E

Scale: 1:25 @ A1

 

**APPROVAL**

**Owen Architects**  
 Gate House  
 1 St John's Square  
 London  
 EC1M 4DH

+44 (0) 20 7608 2889 T  
 +44 (0) 20 7608 0758 F  
 info@owenarchitects.co.uk

|  |               |                         |            |
|--|---------------|-------------------------|------------|
| PROJECT:<br>363 - PROJECT H  |               |                         |            |
| DRAWING TITLE:<br>SCHEME 3 - S07 LIBRARY & S07A KITCHENETTE ELEVATIONS |               |                         |            |
| DATE:<br>05-08-14  | DRAWN:<br>SC  | SCALE:<br>1:20 @A1      |            |
| PROJ. No:<br>363   | SERIES:<br>TP | DRAWING No:<br>3071 - 3 | REV:<br>01 |