



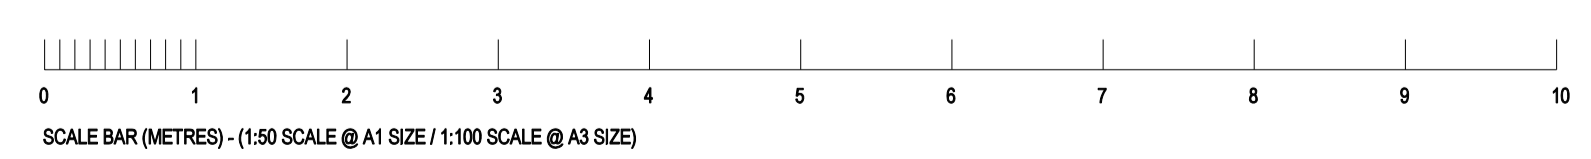

KEY TO STRIP-OUT / DEMOLITIONS:

INDICATES INTERNAL / EXTERNAL WALLS TO BE REMOVED

INDICATES ELEMENT TO BE REMOVED

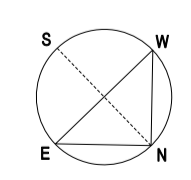

02 EXISTING GROUND FLOOR: GENERAL ARRANGEMENT PLAN 02
Scale 1:50 @ A1 SIZE / 1:100 @ A3 SIZE

rev	date	reason	by
19.12.14	ISSUE FOR PLANNING & LB CONSENT		SJAS



Unit 6, Masons Yard
177 Westbourne Street t: +44 (0) 1273 201 830
Hove e: steve@searyarchitects.co.uk
East Sussex BN3 5FB w: www.searyarchitects.co.uk

project:	Mentone Hotel, 54-56 Cartwright Gardens, London, WC1H 9EL
client:	Mr S Tynes
dwg title:	Existing Ground Floor: GA Plan 02
dwg no:	15-01-02
scale:	1:50 @A1 / 1:100 @A3
project no:	0314
rev:	
date:	19.12.14
status:	PLANNING & LB