




Existing Elevations (Not changed by proposal)

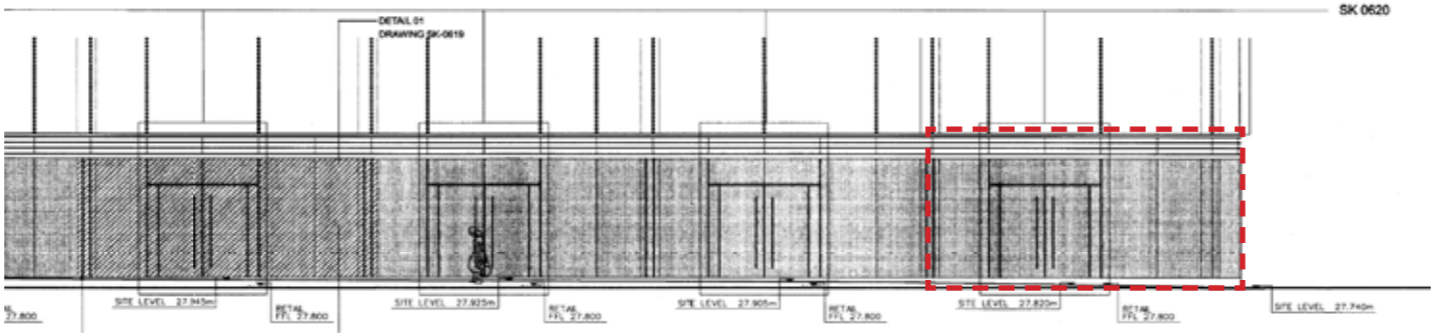

TOTTENHAM COURT ROAD ELEVATION (1:200)

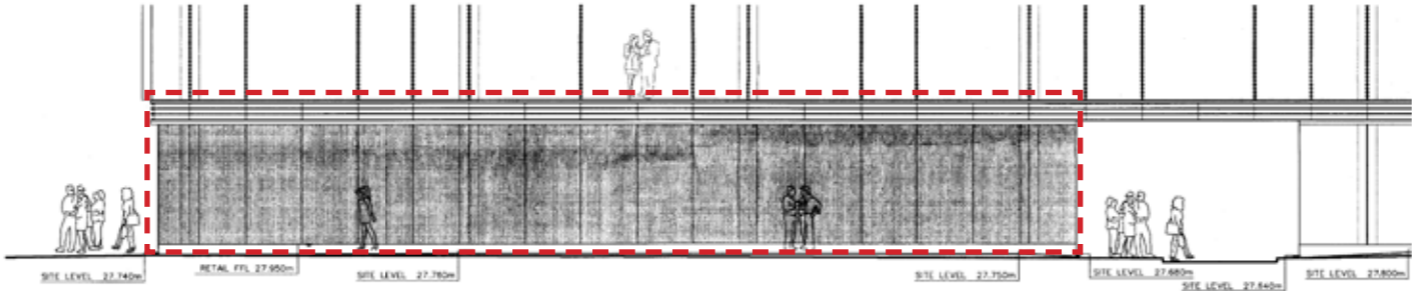

MAPLE STREET ELEVATION (1:200)

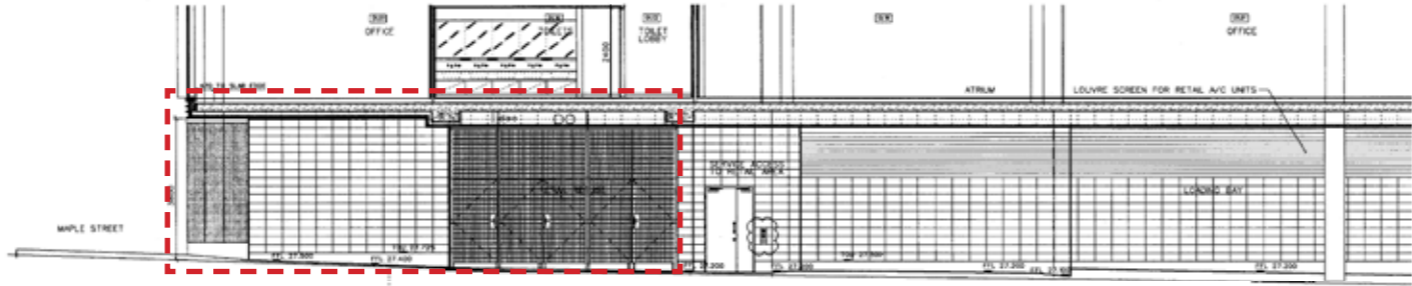

CYPRESS PLACE ELEVATION (1:200)

SK01
101-107 Tottenham Court road,
Fitzrovia

