
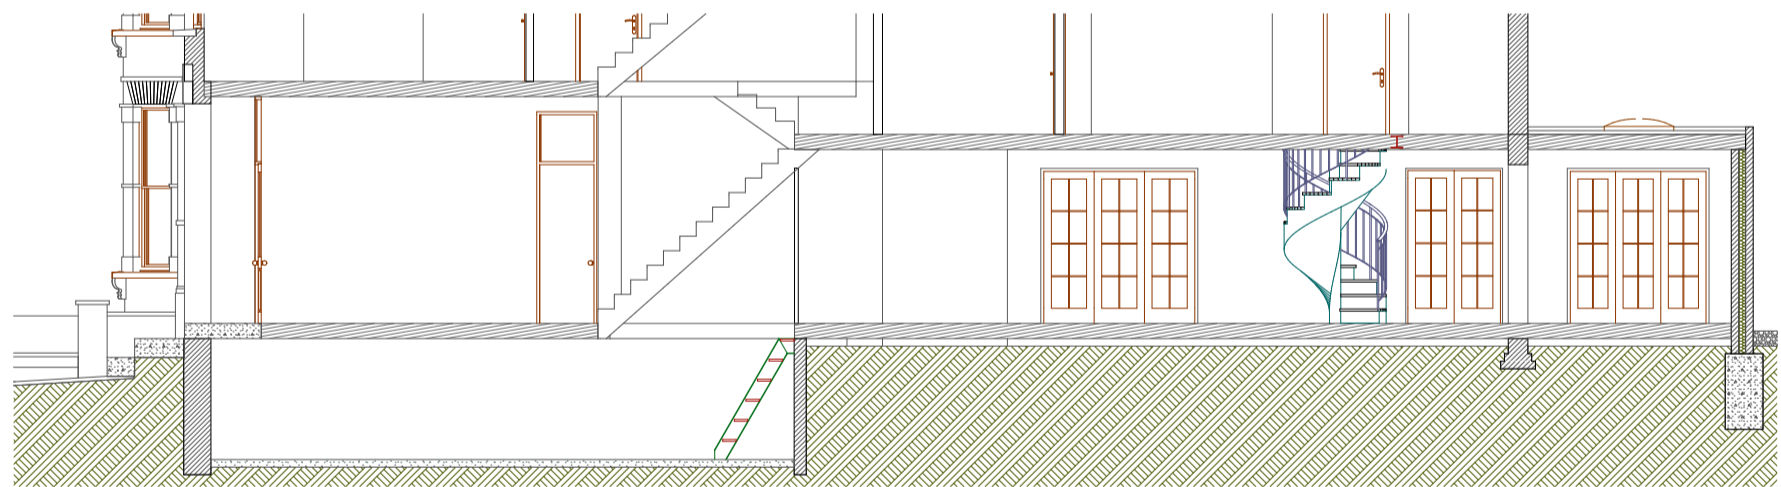
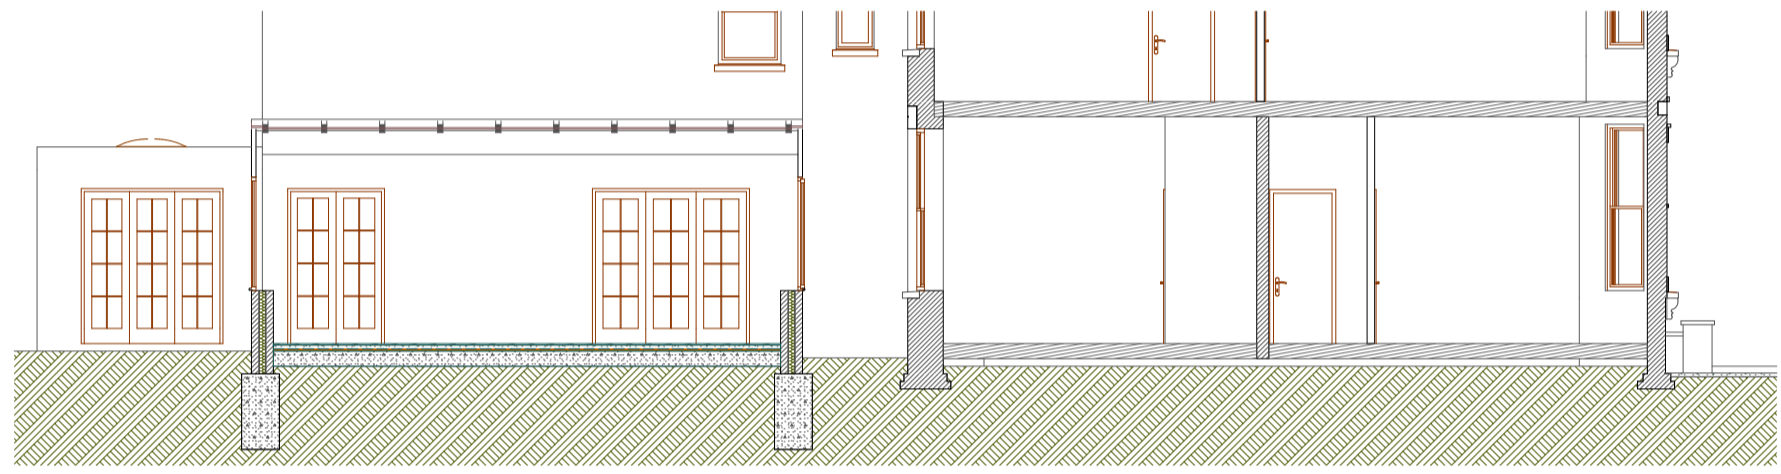


EXISTING DRAWING

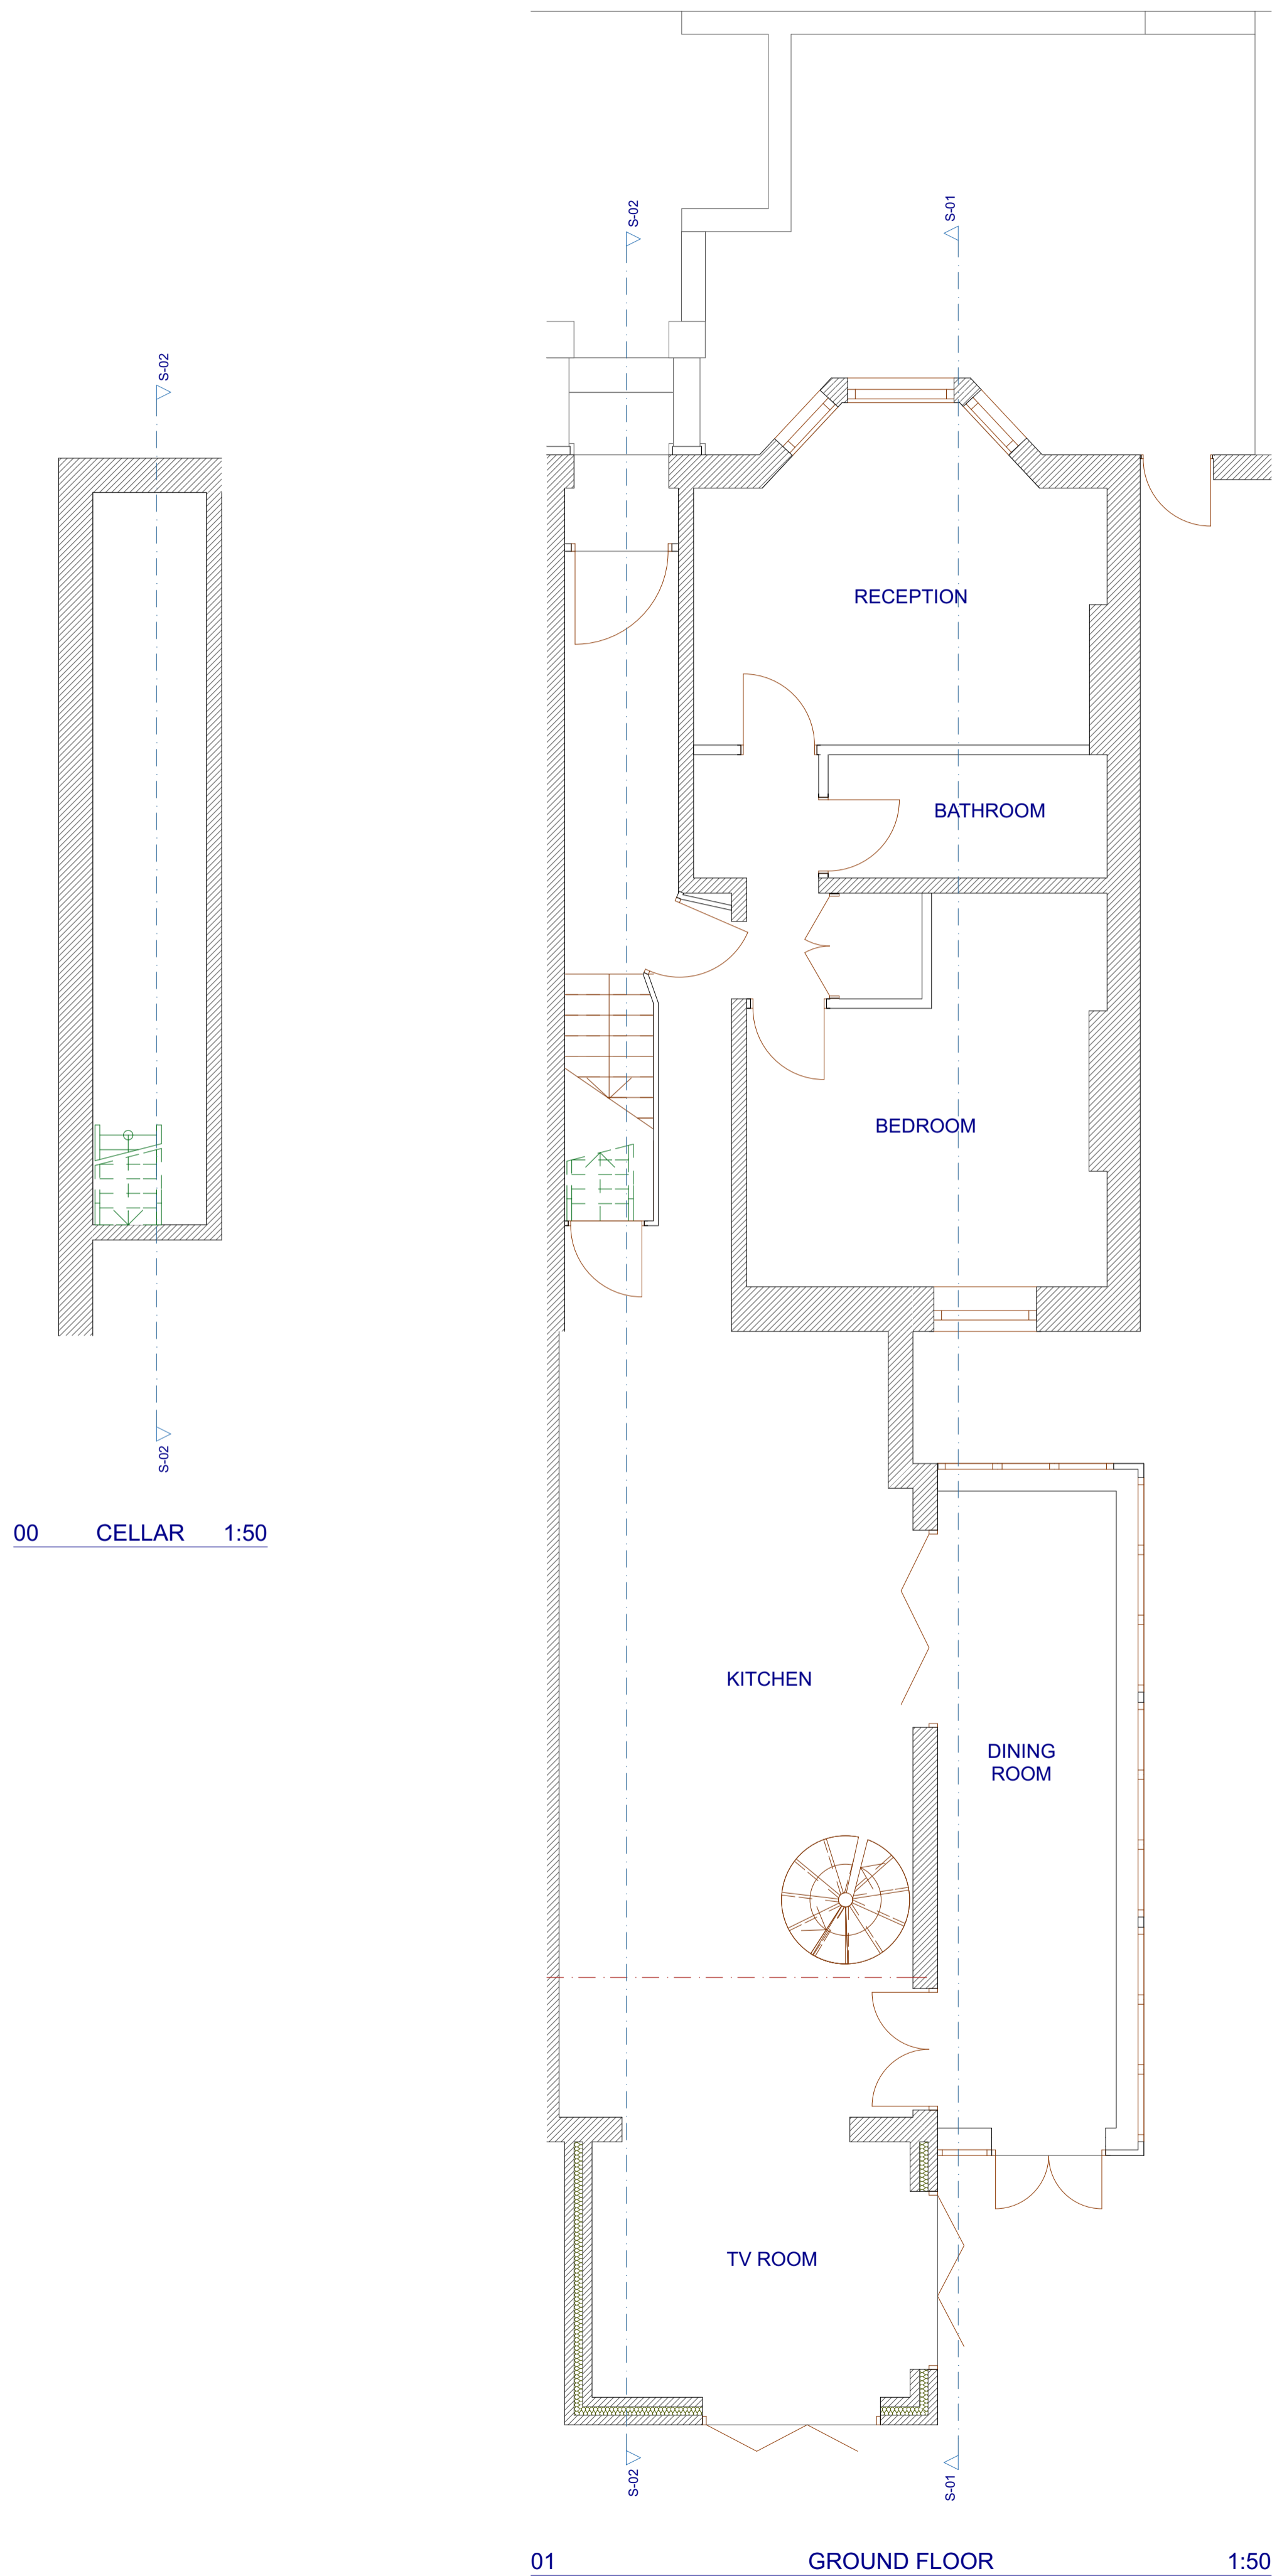

<b>INDIGO BLUE WORKS LIMITED</b> <small>ARCHITECTURAL DESIGN SERVICE</small> 124 ALEXANDRA ROAD LONDON SW19 7JY TEL: 020 8947 7548 FAX: 020 8947 6839 info@indigoblueworks.com	
DATE: 24/11/2014	REF: S GAISSER
SITE: GROUND FLOOR FLAT 106 SAVERNAKE ROAD LONDON NW3 2JR	
DRAWING No. 2546	REVISION No. 0
SCALE: 1-50 & 1-100 @ A1	