


SECTION KEY

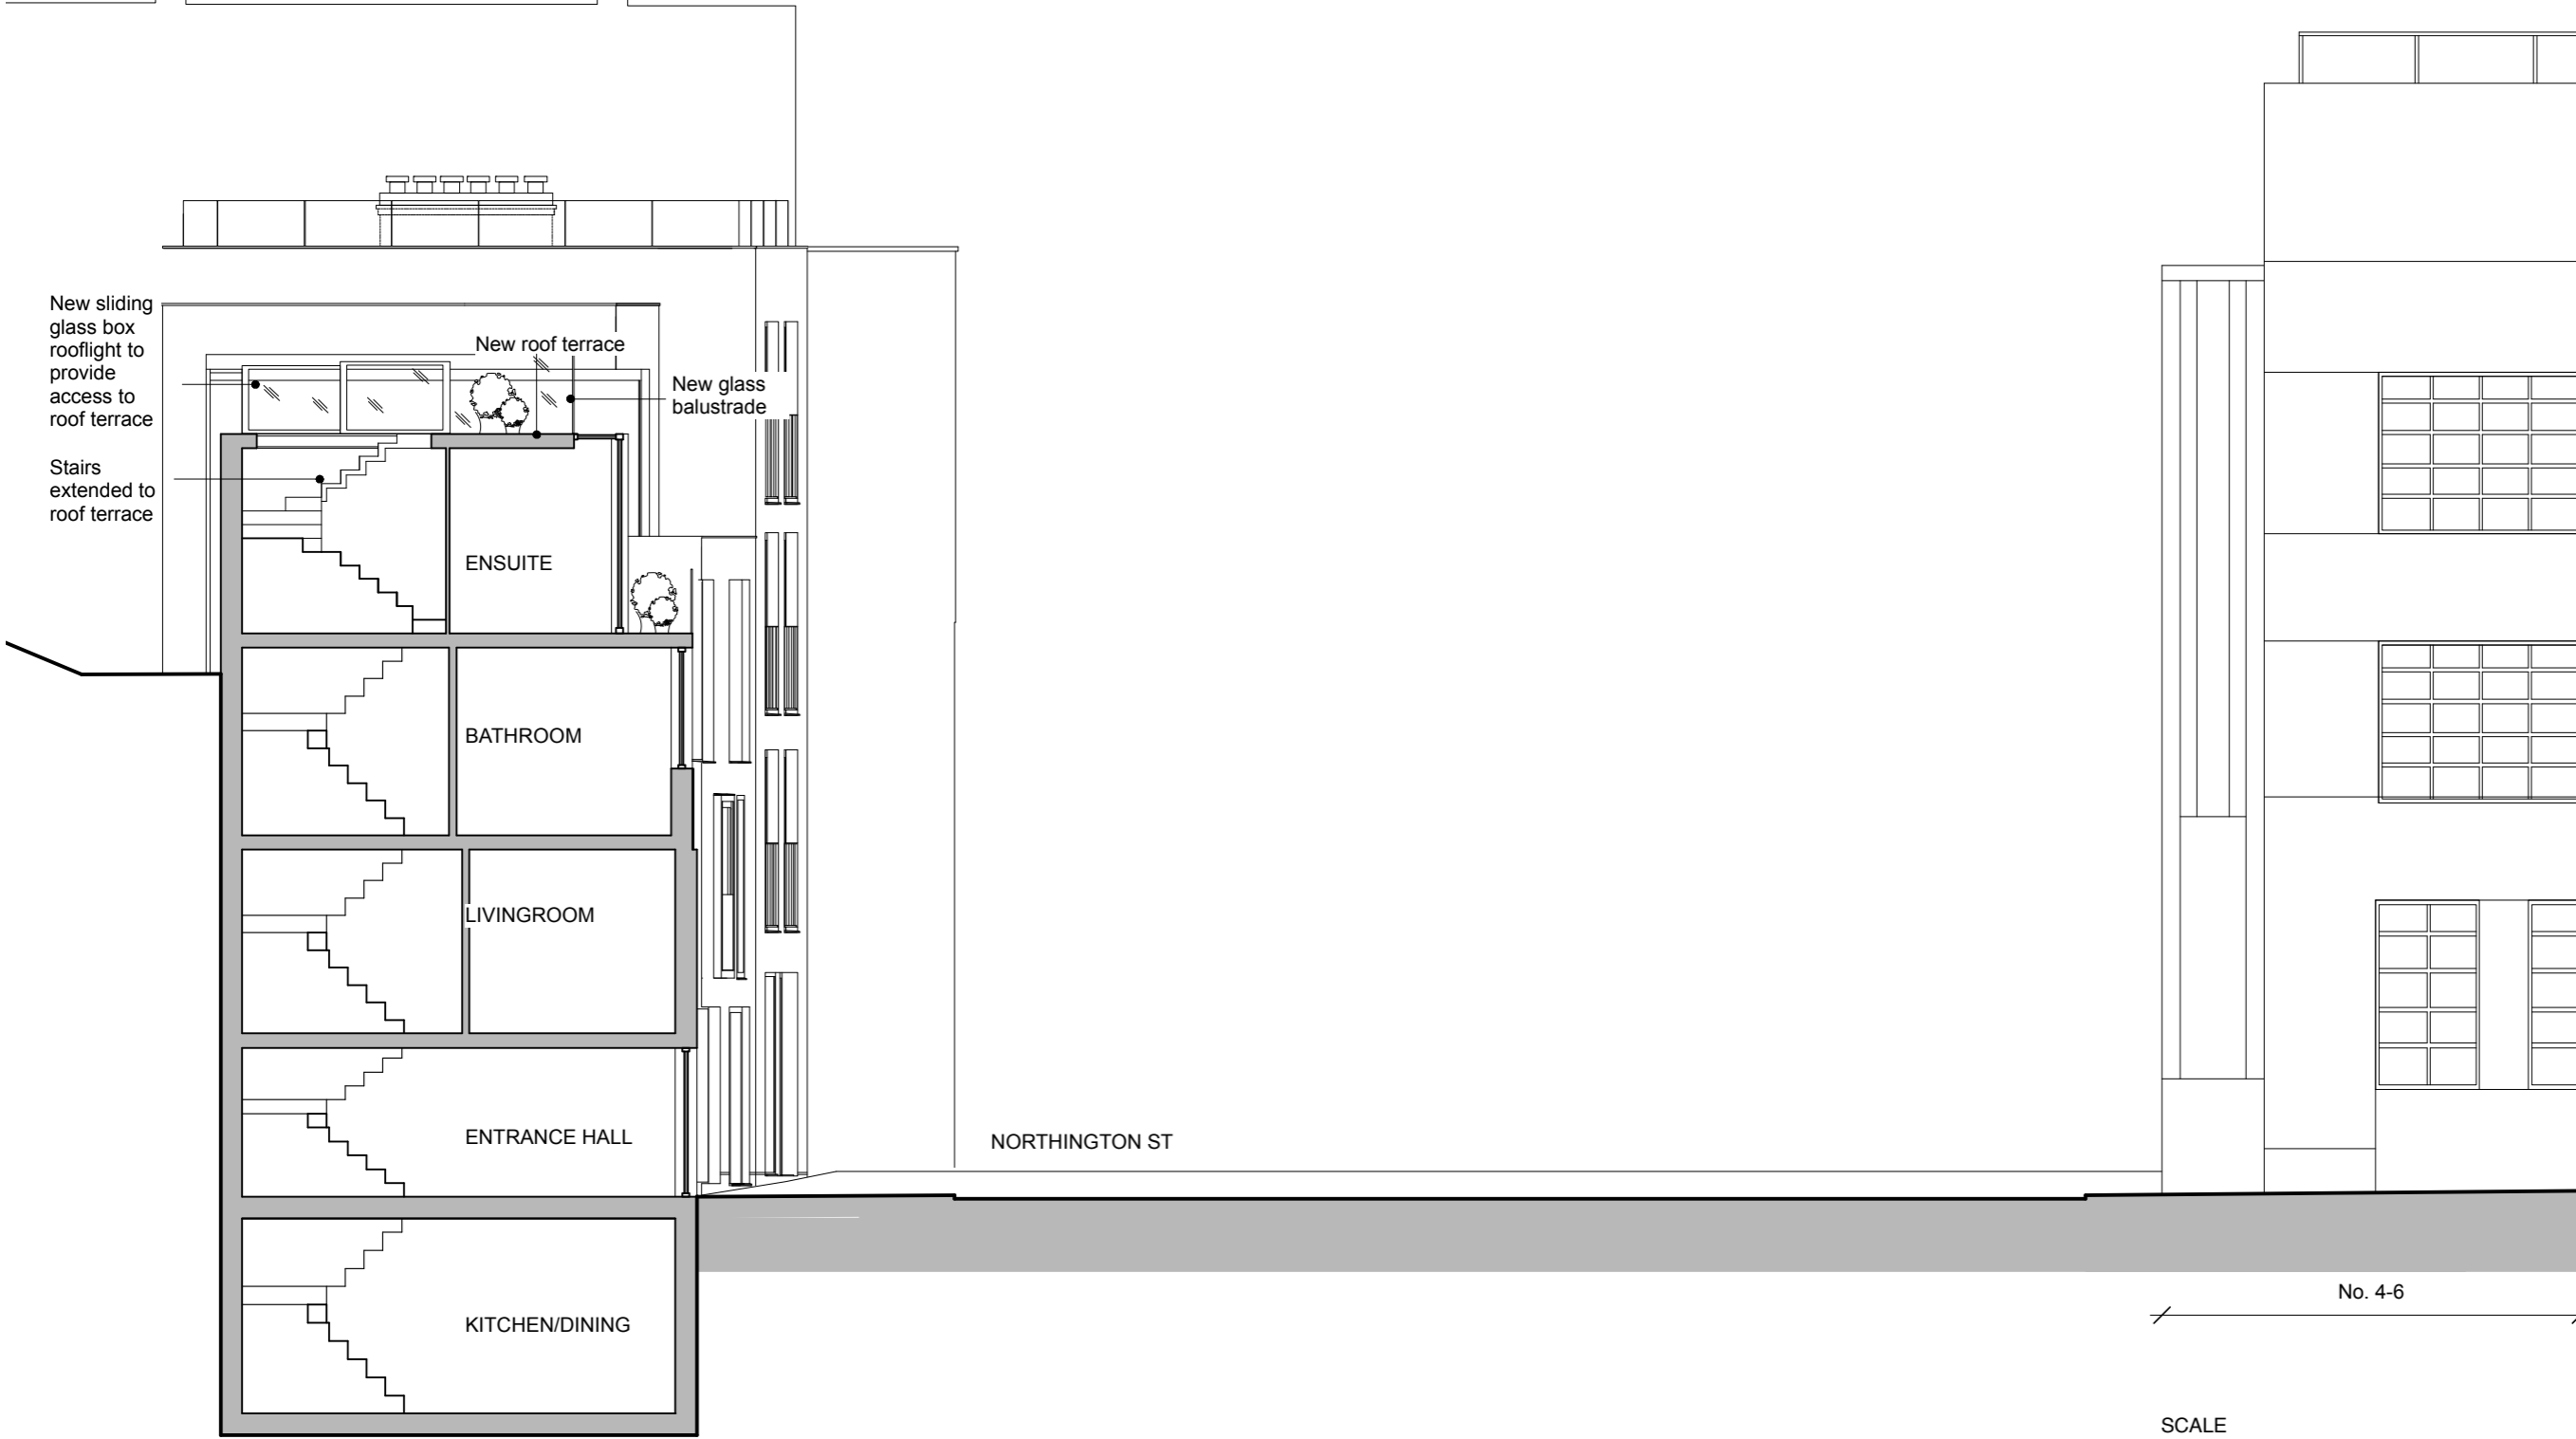

PROPOSED SECTION AA (EAST FACING)

GENERAL NOTES:
DO NOT SCALE FROM THIS DRAWING.
ALL DIMENSIONS MUST BE CHECKED ON SITE AND ANY DISCREPANCIES VERIFIED WITH THE ARCHITECT.

Roof terrace granted in previous planning application (PP-03690481), this application only differs in the addition of a glass enclosure.

REV A.
16.02.15
Amendment to glass enclosure; changed to a sliding box rooflight

CLIENT
MRS L. POLLARD

JOB TITLE
**5 NORTHINGTON ST
LONDON
WC1**

DRAWING TITLE
PROPOSED SECTION

SCALE 1:100@A3	DATE 12.14
--------------------------	----------------------

FT ARCHITECTS LTD
Hamilton House
Mabledon Place
Bloomsbury
WC1H 9BB
020 7953 0388
www.ftarchitects.co.uk

DRAWING No. 280_00_14	REVISION A
---------------------------------	----------------------

No. 4-6

