


PROPOSALS

- 1 New double glazed windows to match existing
- 2 New 4 panel sliding-folding screens
- 3 Existing lightwell

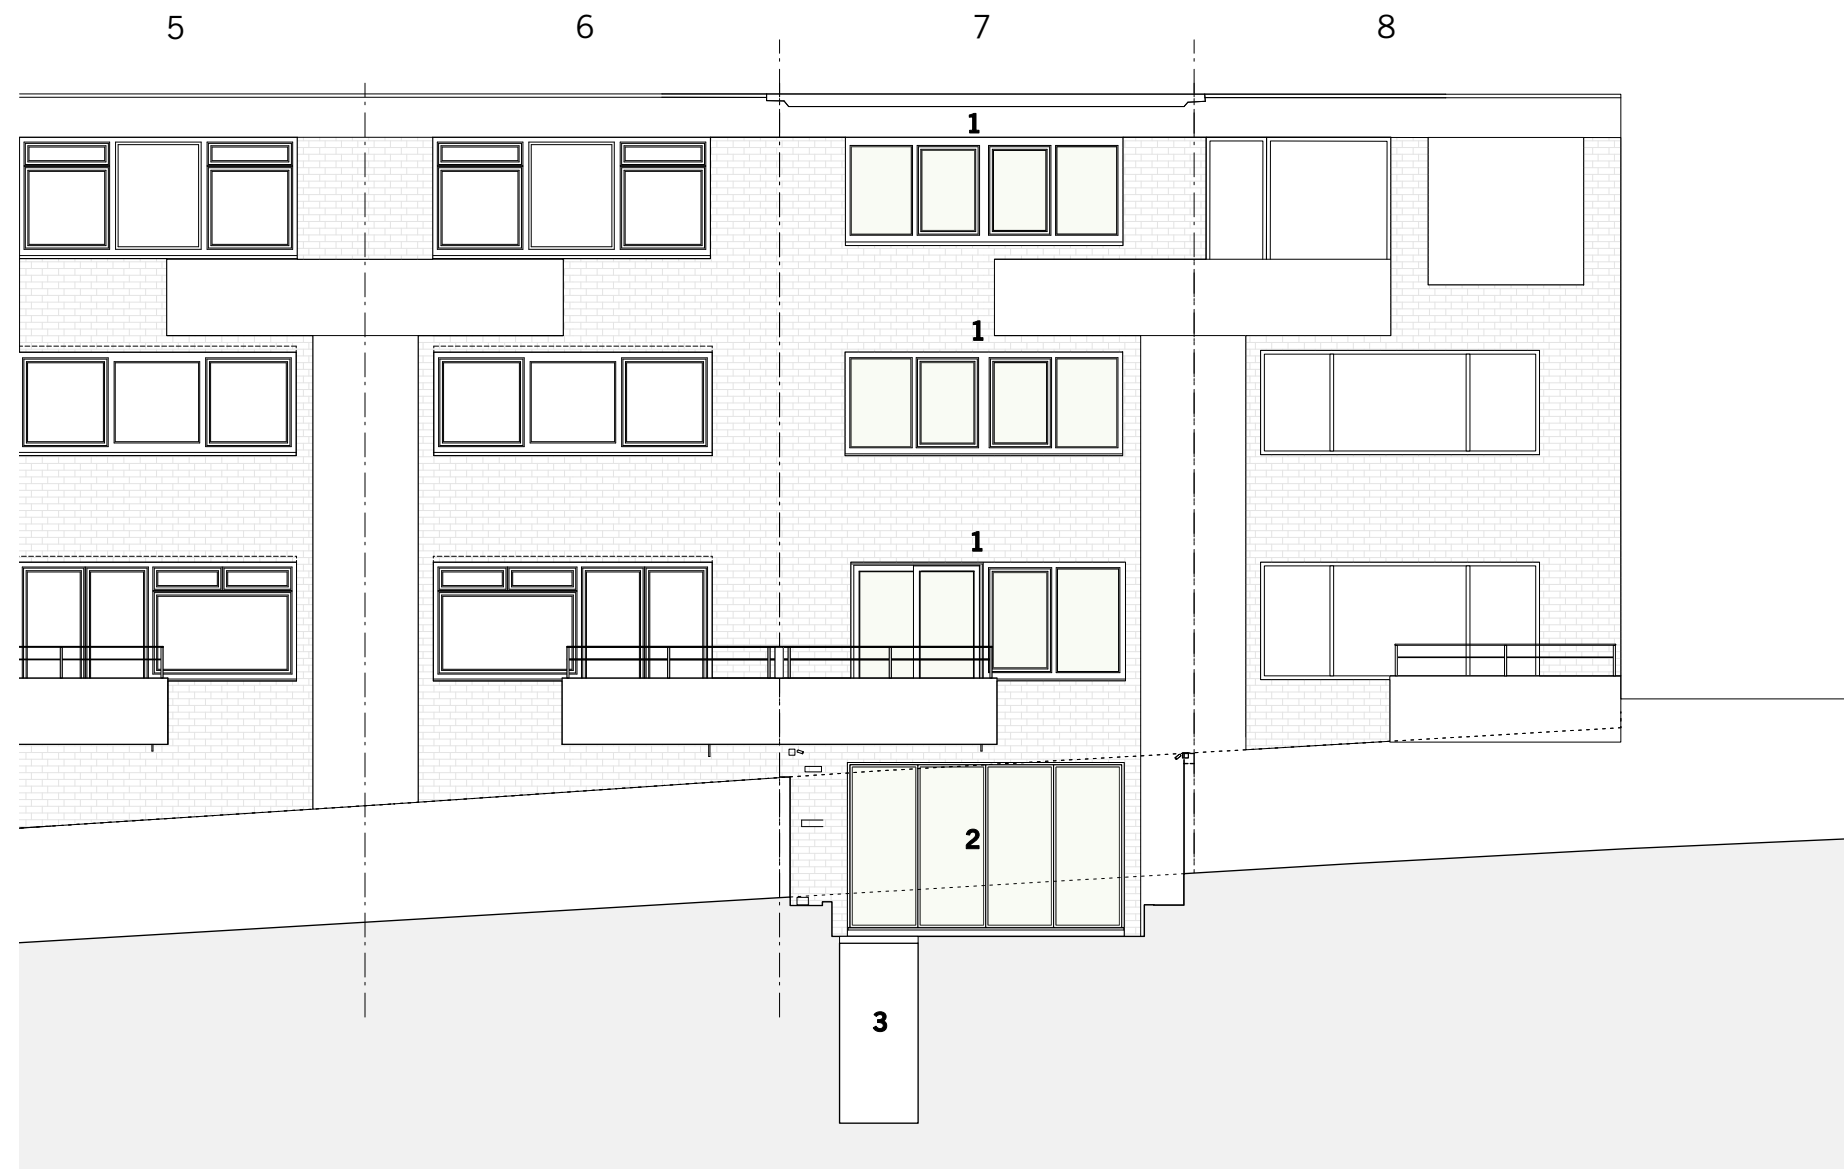

A 13/02/15 French doors and juliet balconies omitted

