



SECTION A - A

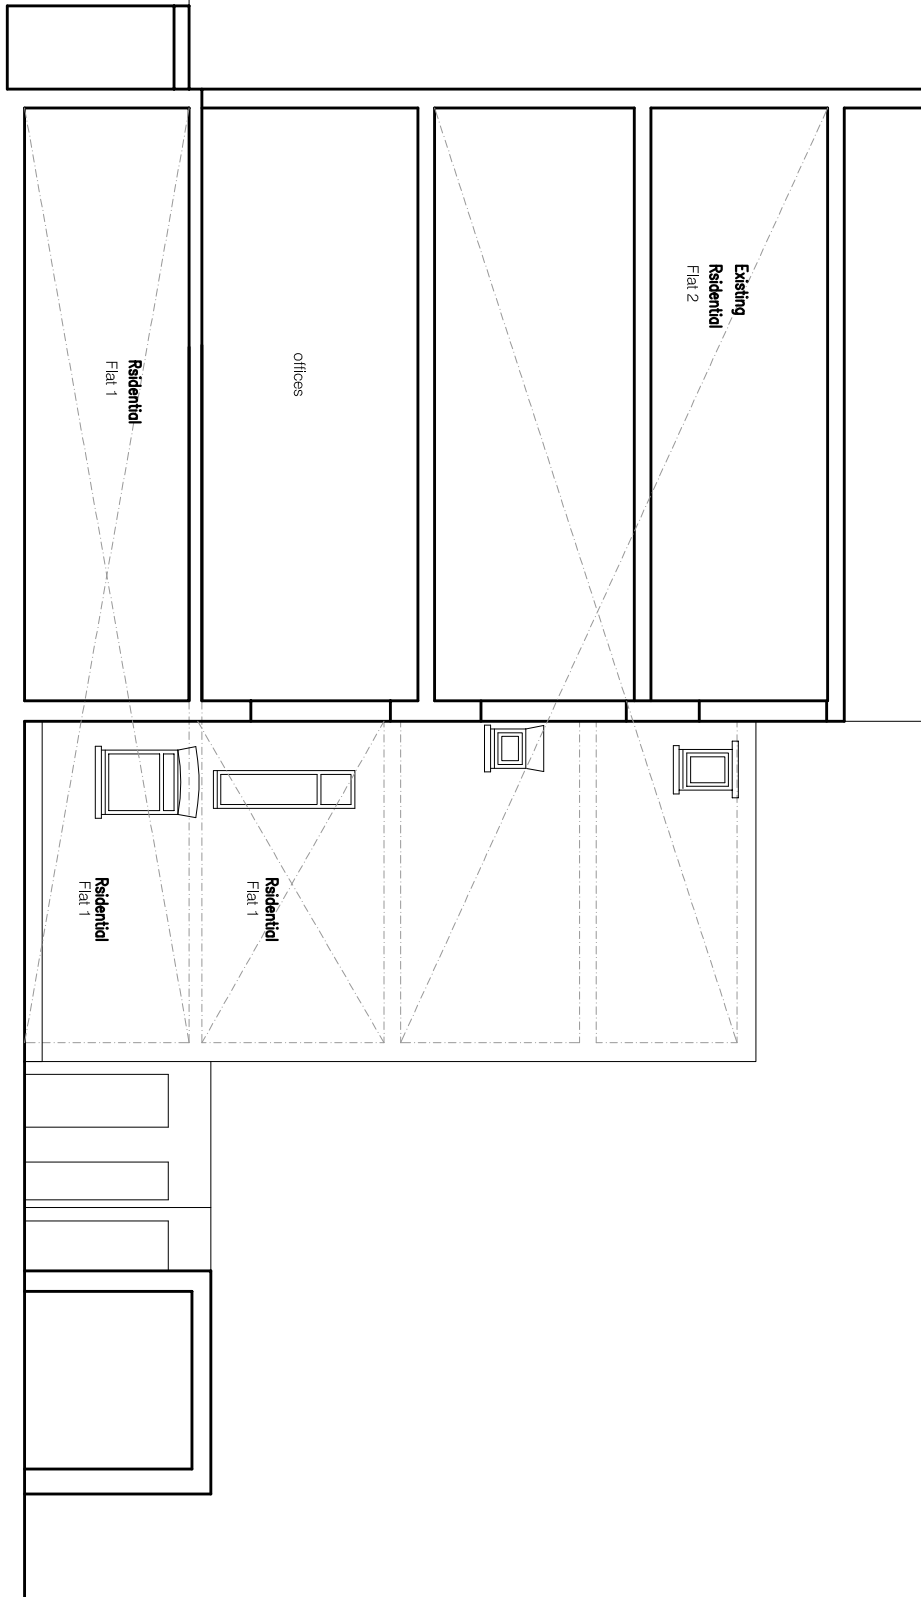

A4

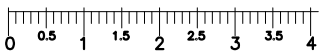

Yiannis Pareas Chartered Architects
82 Mill Lane
London NW6 1NL
Tel 020 7431 5022

fax 020 7435 6571

82 MILL LANE
LONDON NW6 1NL

SCALE 1:100

SECTION A - A
AS EXISTING

DRAWING NO 376/5