


Previously Approved Changes

Application ref: 2010/0056/P (renewal ref 2013/0801/P)

NOTES:
NO DIMENSIONAL CHECKS HAVE BEEN MADE.
FULL MEASURED SURVEY REQUIRED.
DRAWING AND DESIGN REMAIN COPYRIGHT
OF THE AUTHOR. ACTION WILL BE
TAKEN AGAINST UNAUTHORISED USE.

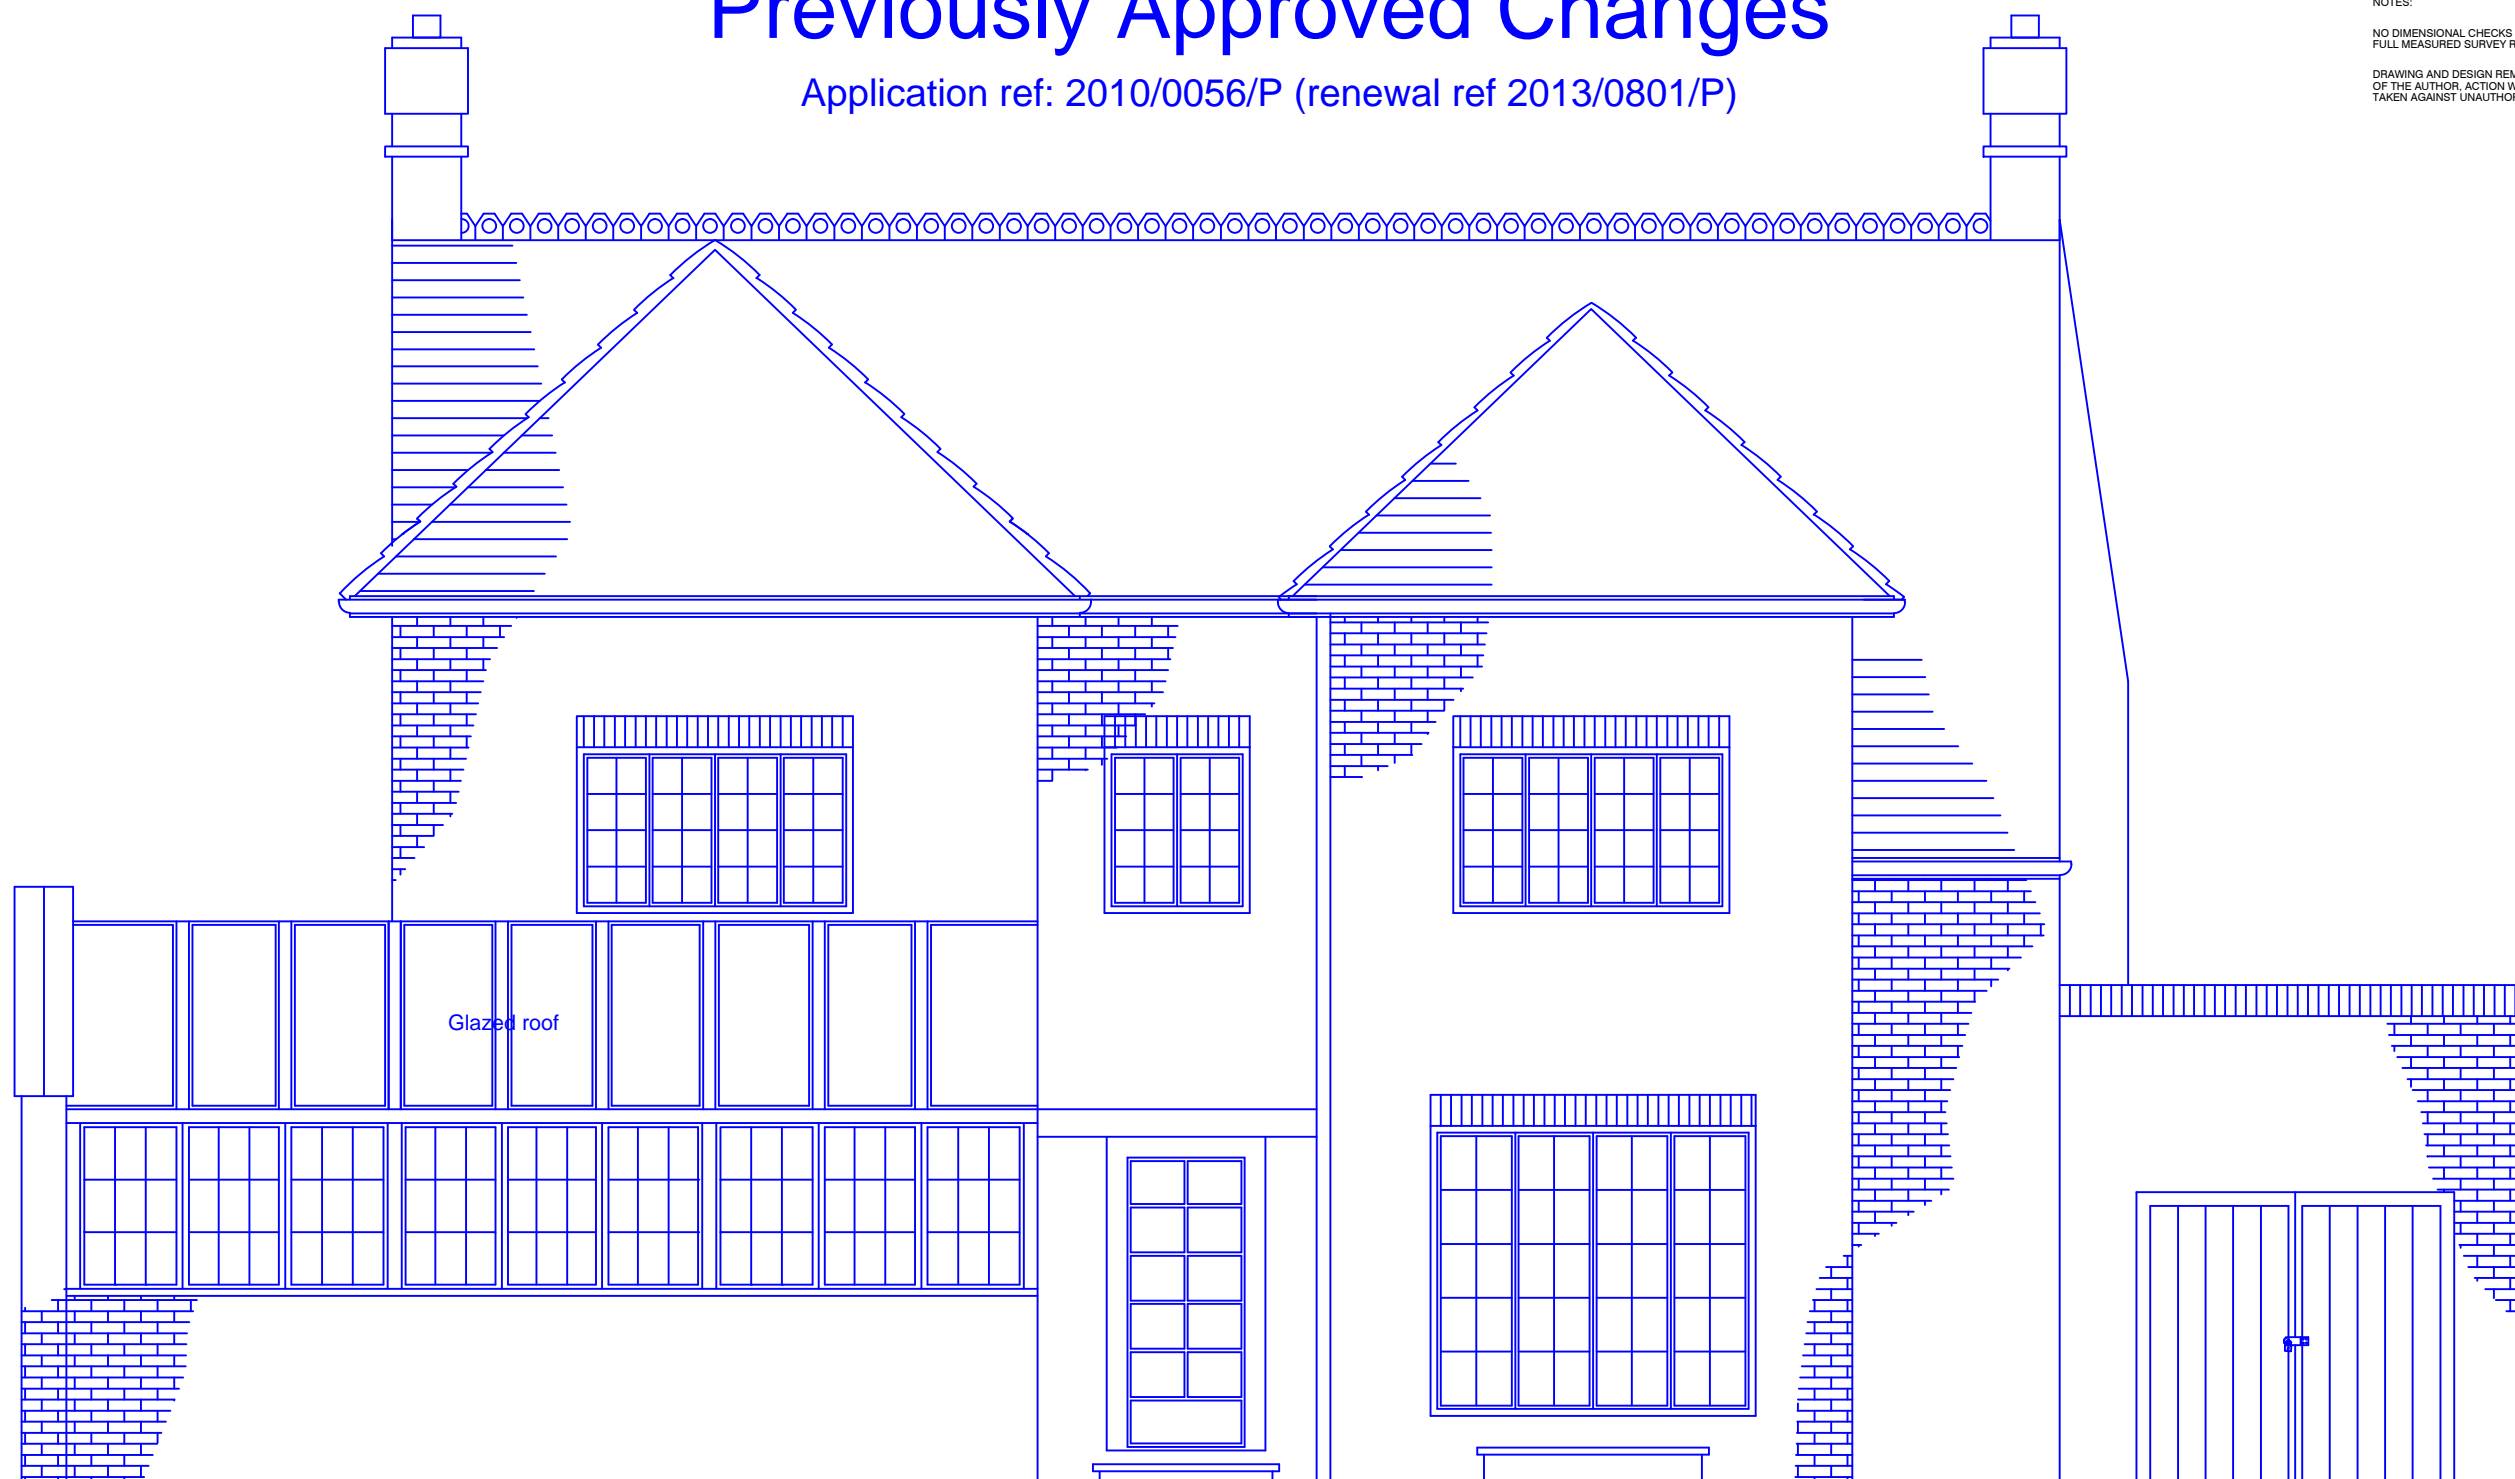


REAR ELEVATION



Previously Approved Changes

Application ref: 2010/0056/P (renewal ref 2013/0801/P)

NOTES:
NO DIMENSIONAL CHECKS HAVE BEEN MADE.
FULL MEASURED SURVEY REQUIRED.
DRAWING AND DESIGN REMAIN COPYRIGHT
OF THE AUTHOR. ACTION WILL BE
TAKEN AGAINST UNAUTHORISED USE.

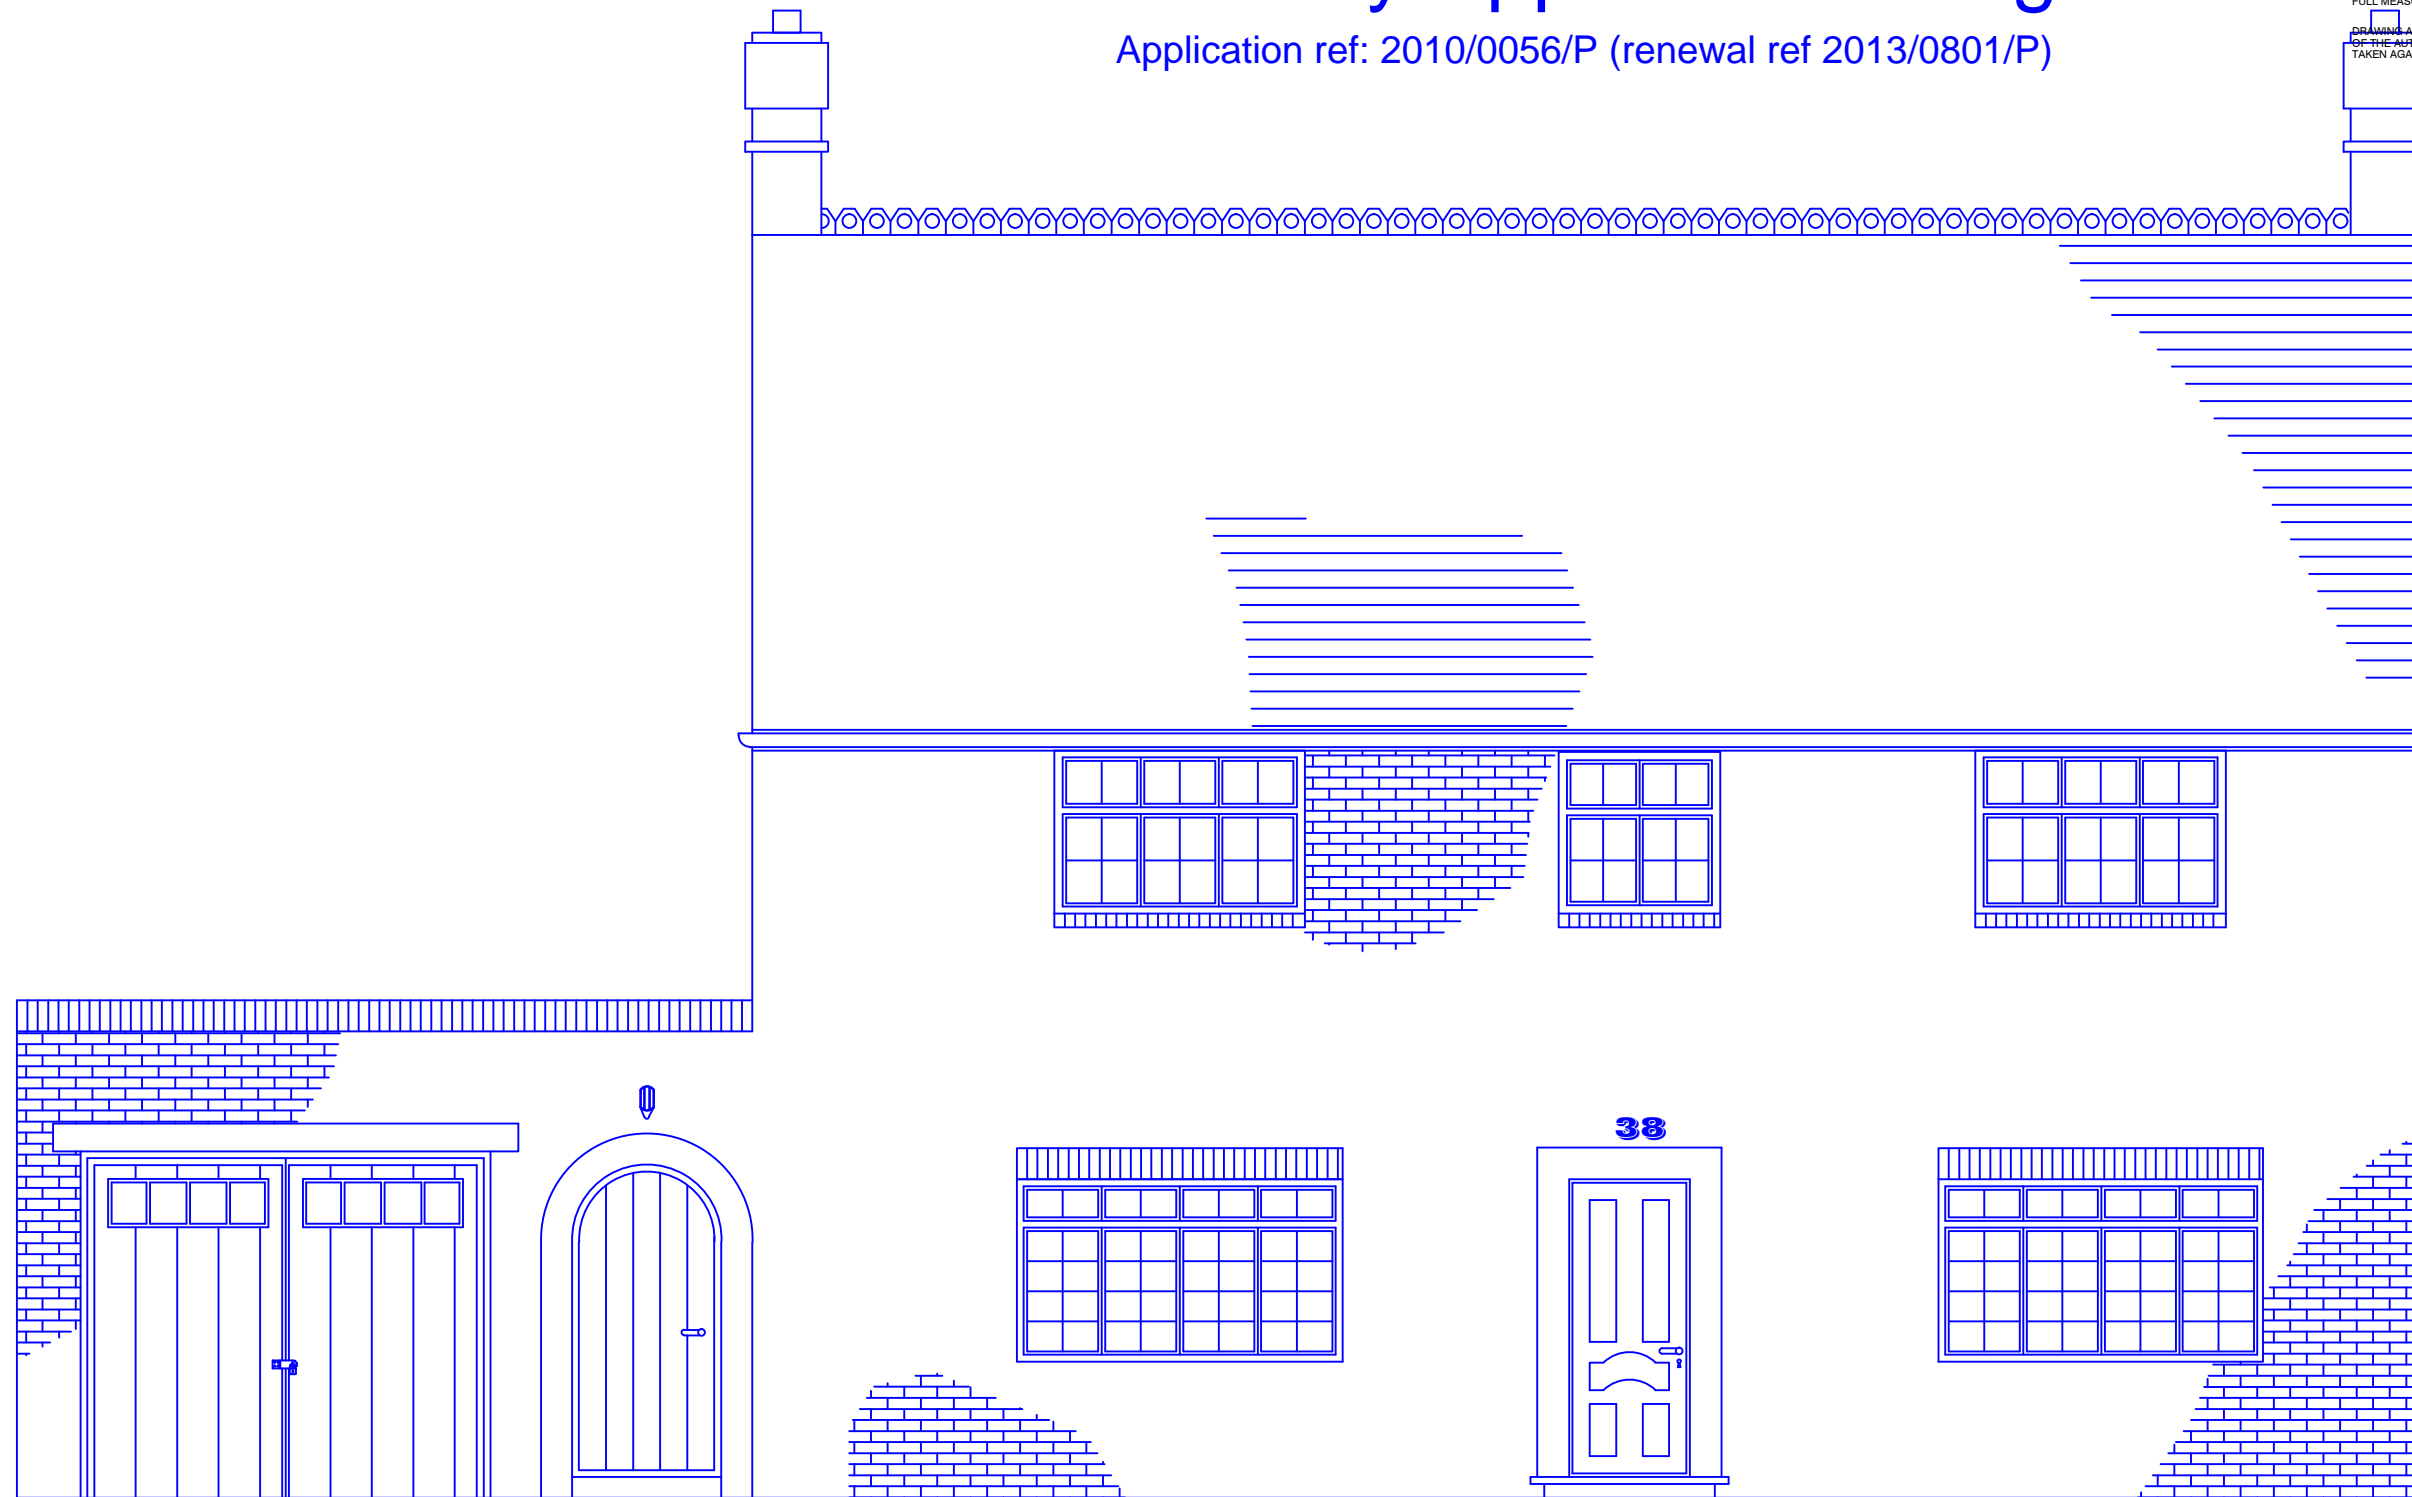


FRONT ELEVATION



Previously Approved Changes

Application ref: 2010/0056/P (renewal ref 2013/0801/P)

NOTES:
NO DIMENSIONAL CHECKS HAVE BEEN MADE.
FULL MEASURED SURVEY REQUIRED.
DRAWING AND DESIGN REMAIN COPYRIGHT
OF THE AUTHOR. ACTION WILL BE
TAKEN AGAINST UNAUTHORISED USE.

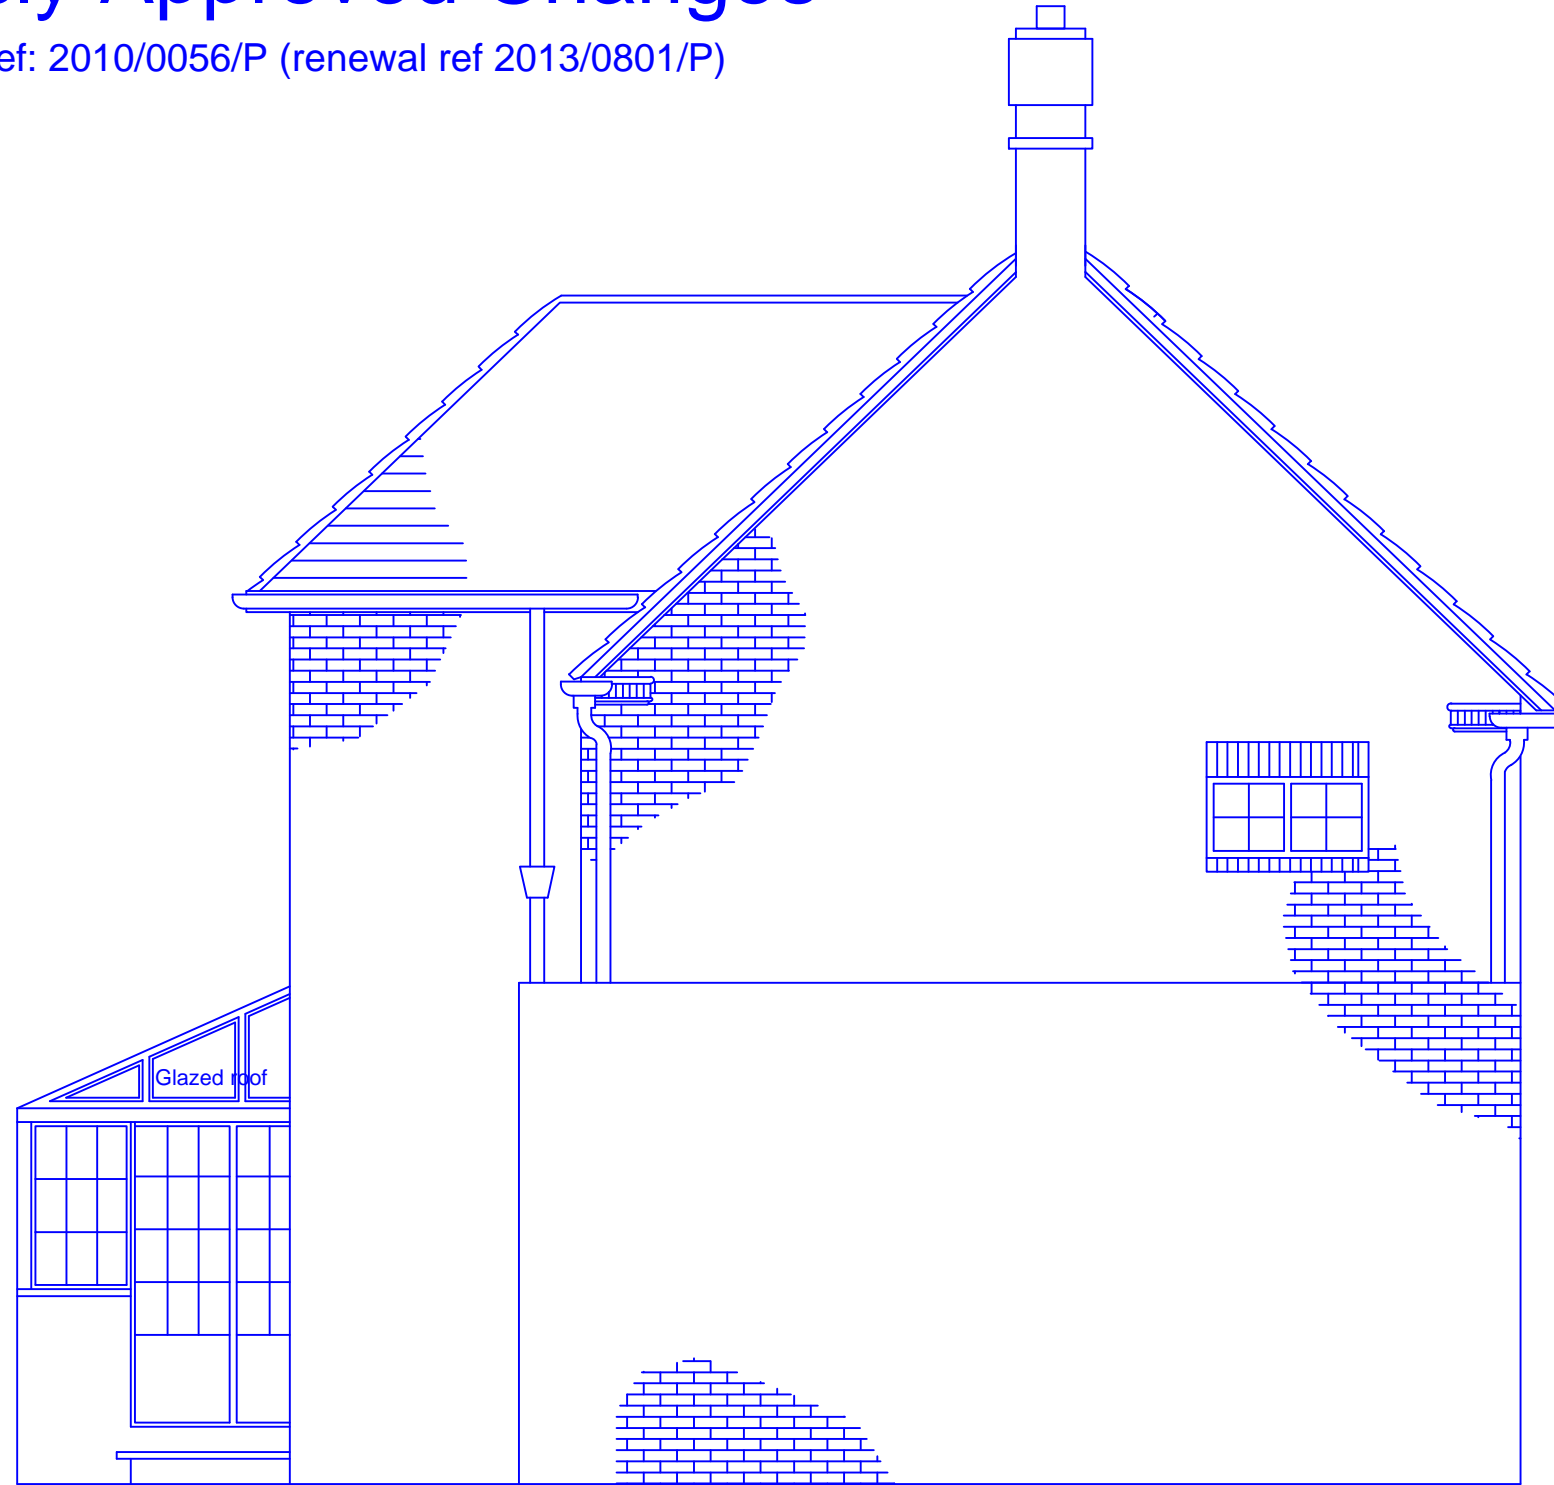


EAST SIDE ELEVATION



Previously Approved Changes

Application ref: 2010/0056/P (renewal ref 2013/0801/P)

NOTES:
NO DIMENSIONAL CHECKS HAVE BEEN MADE.
FULL MEASURED SURVEY REQUIRED.
DRAWING AND DESIGN REMAIN COPYRIGHT
OF THE AUTHOR. ACTION WILL BE
TAKEN AGAINST UNAUTHORISED USE.

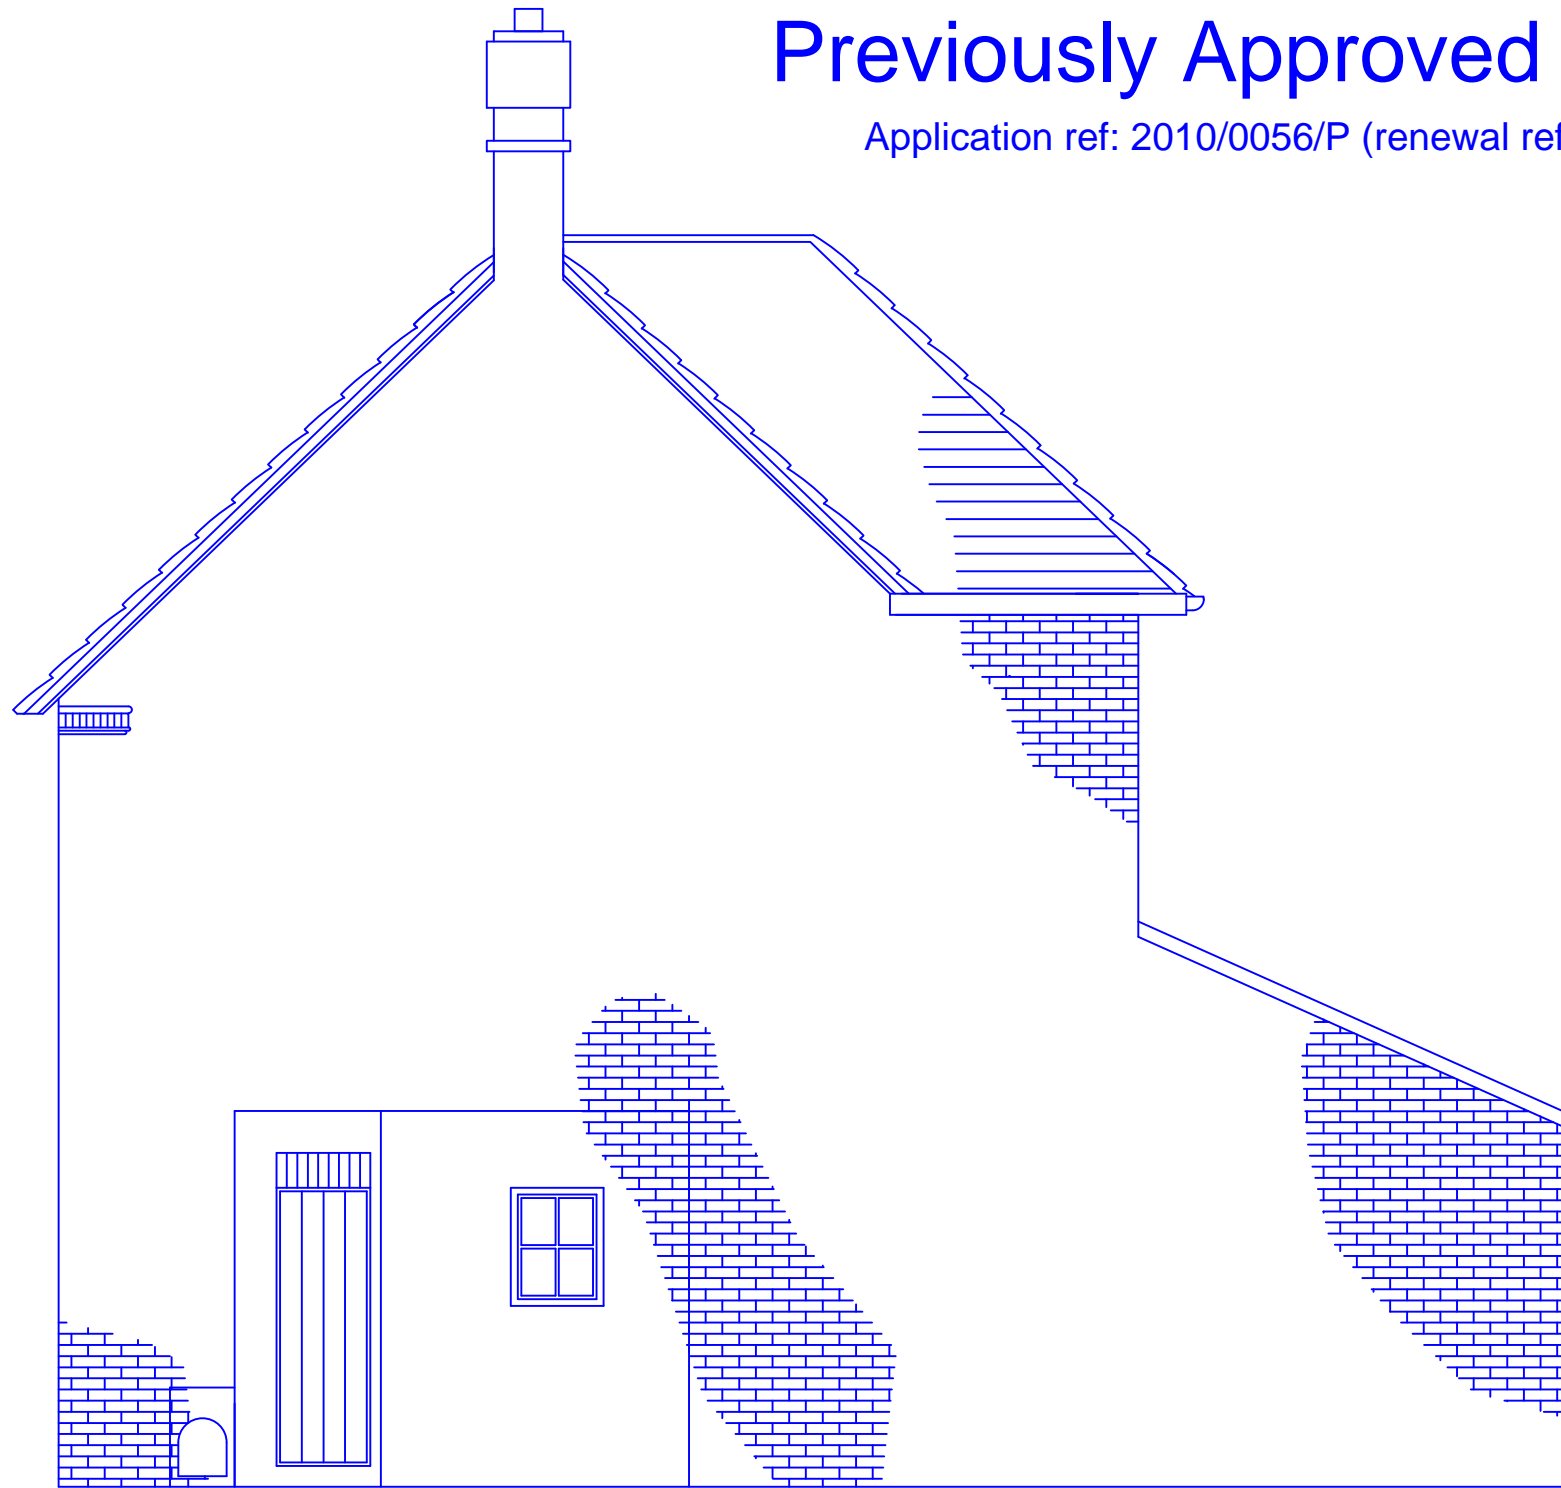

WEST SIDE ELEVATION

