


KEY

 EXISTING FABRIC

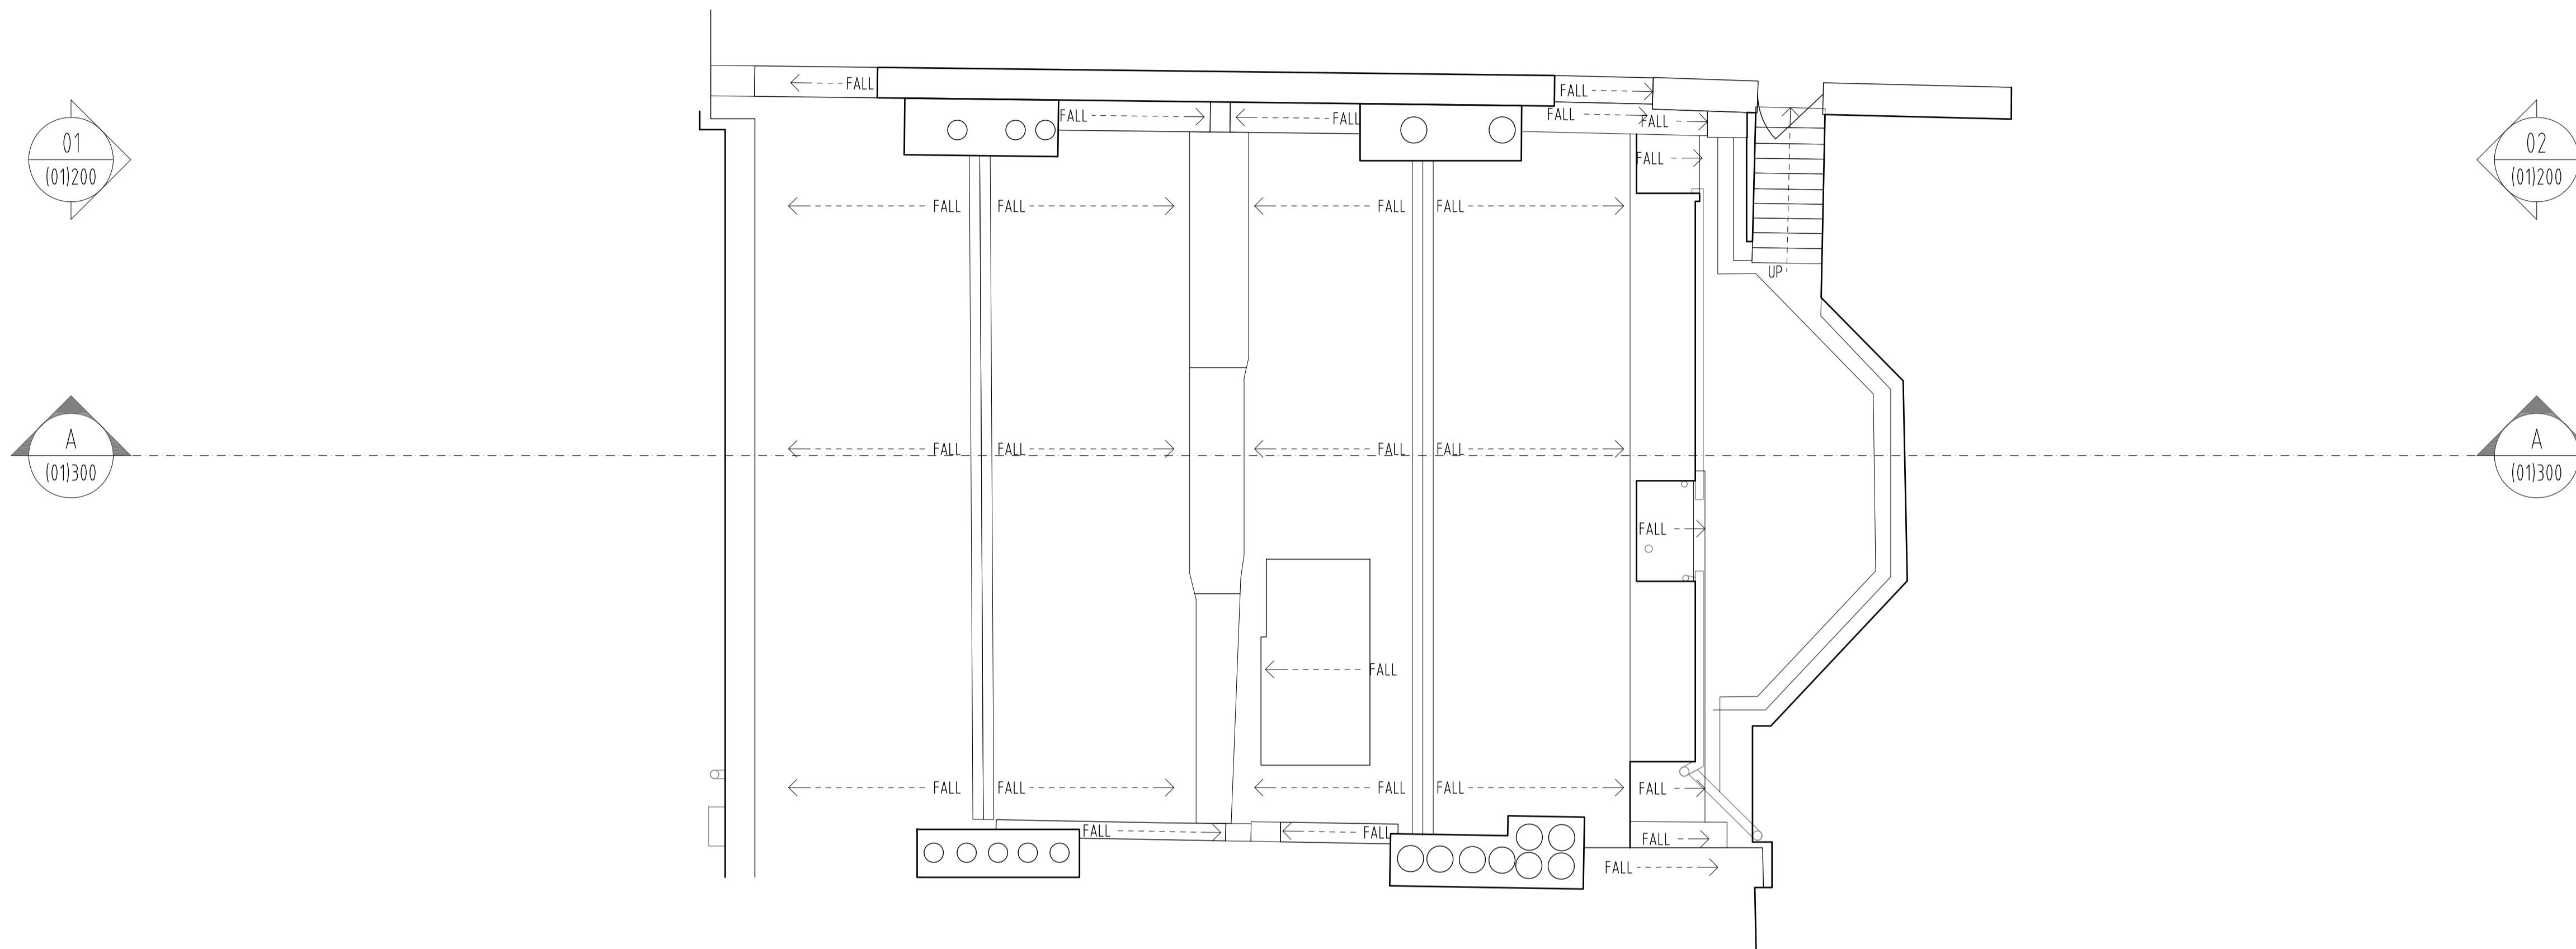

REV	ISSUE DATE	2014.02.13	Planning Issue
			REVISION NOTES


**GENERAL NOTES**  
 Do not scale. All written dimensions must be checked on site before work commences on site or in shop. Figure dimensions take preference over those scaled. Discrepancies, where identified, must be reported to the Architect immediately.

Any areas indicated on this drawing are for guidance purposes only. No responsibility is taken for their accuracy.

All work must be carried out in accordance with the Building Regulations and to the satisfaction of the Local Authority.

**STATUS**  
**PLANNING**

**Garnett+Partners LLP**  
 Holborn Hall  
 195 High Holborn  
 London WC1V 7BD  
 Tel. +44 (0)20 7404 7677  
 Fax. +44 (0)20 7404 6648  
 mail@garnettpartners.com  
 www.garnettpartners.com

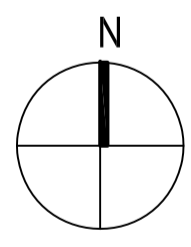


architects / planners / designers



**CLIENT**  
 Private Client

**PROJECT**  
 5 John Street, London

**DRAWING TITLE**  
 General Arrangement Plan  
 Existing Roof

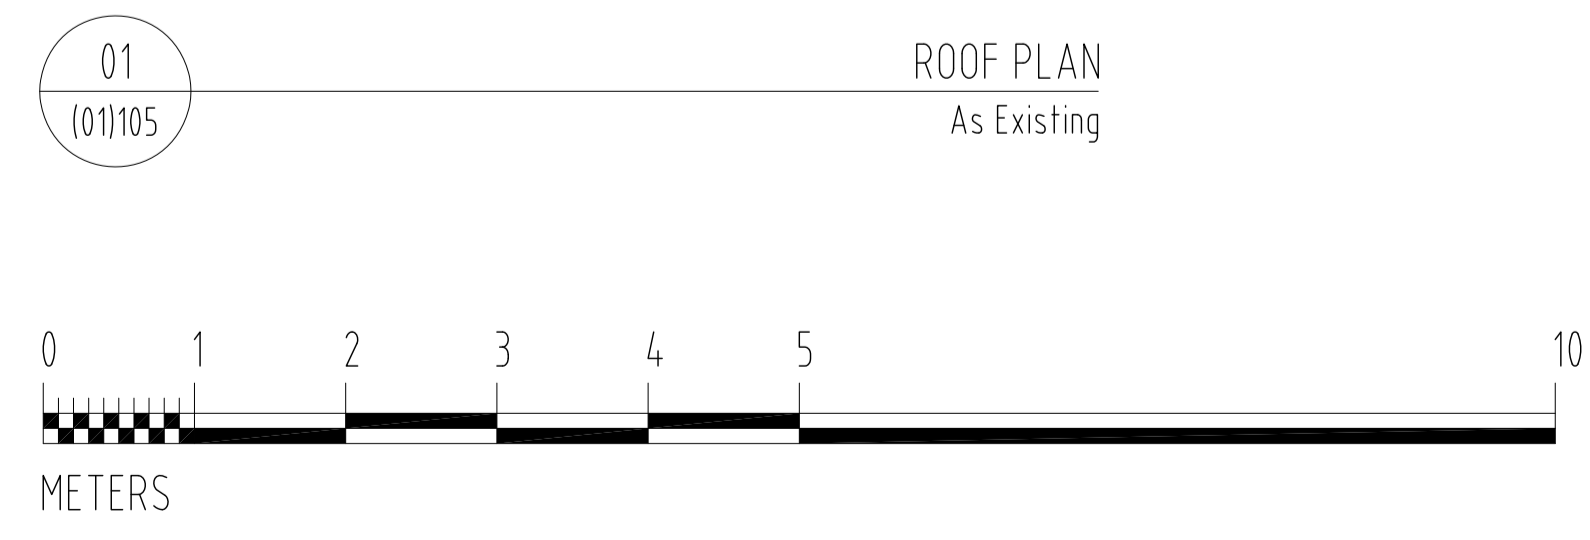

SCALE	DATE
1:50 @ A1	December '14
JOB NO.	DWG NO.
802	(01)105
REV.	-