

Midland Goods Shed

Heritage Consent Report for Condition 2m

0613(RP)017

February 2015

Document Control

Document Title 0613(RP)017 Heritage Consent Report

Contributions

Name Helen Lee
Company Bennetts Associates Architects
Location London

Revision

\
Date 17th February 2015
Details First Issue for Approval

Authorisation

Name Edward Marchand
Title Associate
Address Bennetts Associates Architects
1 Rawstorne Place
London EC1V 7NL

Bennetts Associates Architects

www.bennettsassociates.com

London 1 Rawstorne Place, London EC1V 7NL • T +44 (0)20 7520 3300 • F +44 (0)20 7520 3333 • mail@bennettsassociates.com
Edinburgh 3 Boroughloch Square, Edinburgh EH8 9NJ • T +44 (0)131 667 7351 • F +44 (0)131 662 1867 • edin@bennettsassociates.com

Condition 2m): Provide plan, elevation and section drawings of proposed screens to services area at the northern end of the Midland Goods Shed BA.




Design Approach

The service screens are designed to be as unobtrusive as possible, whilst providing the structural stability necessary to enclose and protect a number of storage areas and access routes. They will be constructed from dark painted steel fins. Details are provided in the following sub-contractor drawing.


The service yard screens are located to the north-western edge of the East Handyside Canopy, as highlighted red in the diagram opposite.

IF IN DOUBT ASK / DO NOT SCALE


NOTE, WHEN INFILL PANELS HAVE TO VARY IN SIZE IT IS IMPORTANT AN EVEN AMOUNT OF GAPS ARE USED TO ENSURE PATTERN IS MAINTAINED

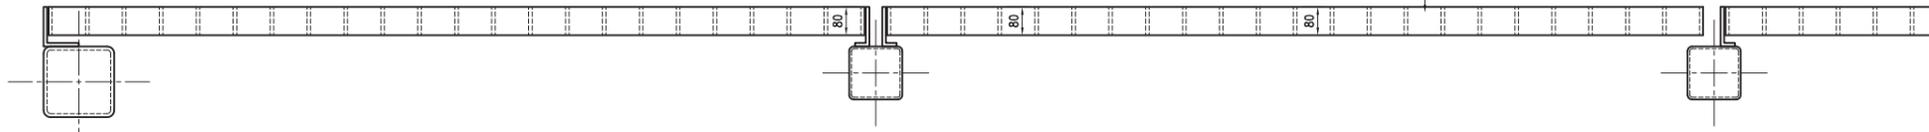

PART PLAN AT TOP OF FENCING

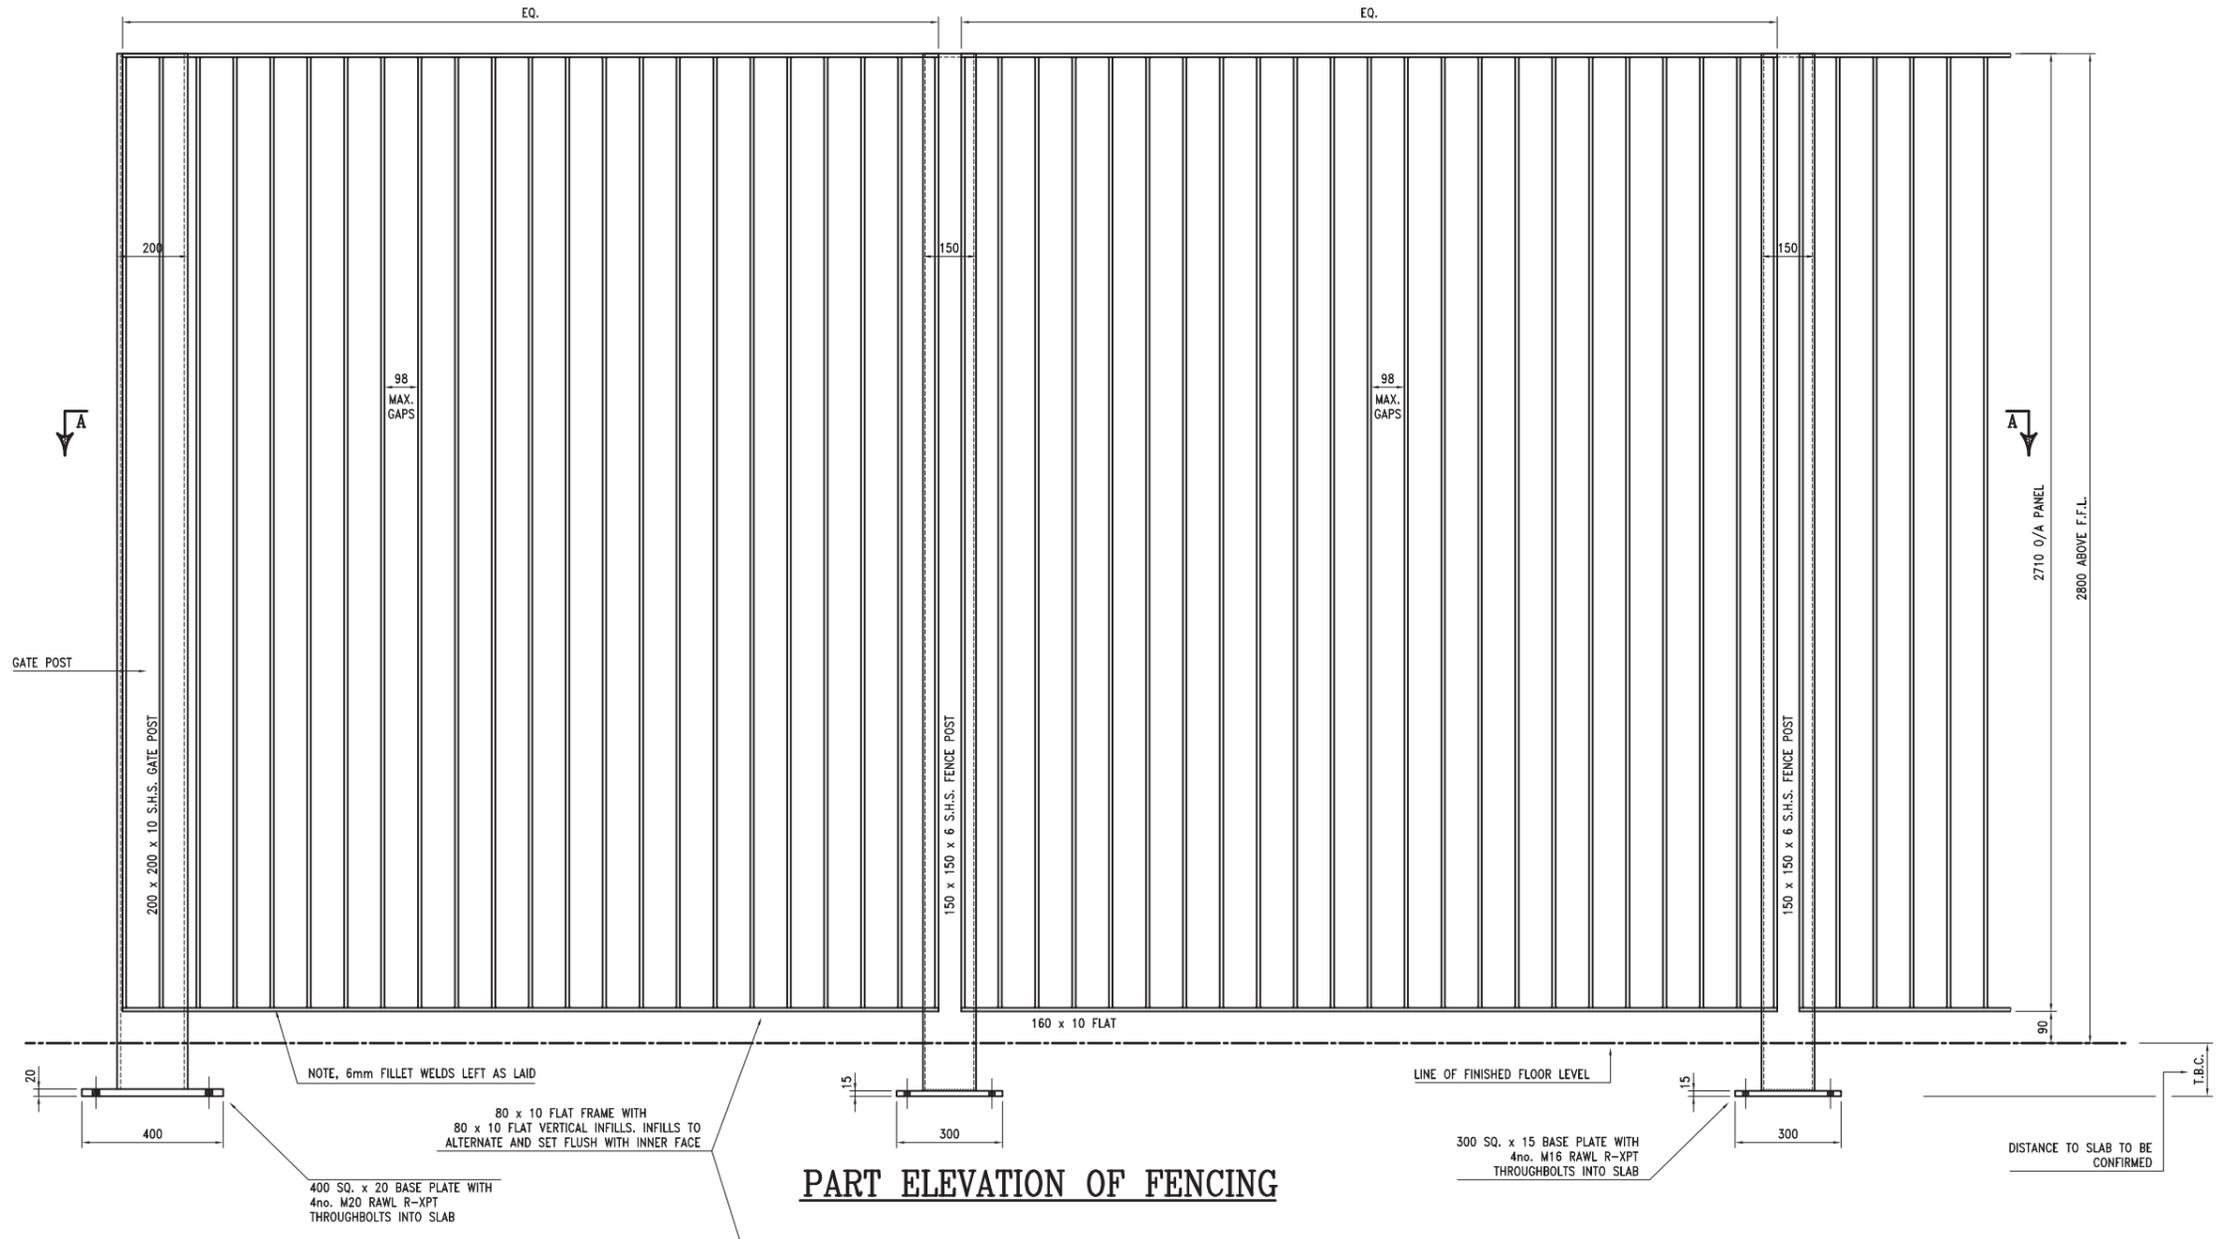

PART ELEVATION OF FENCING

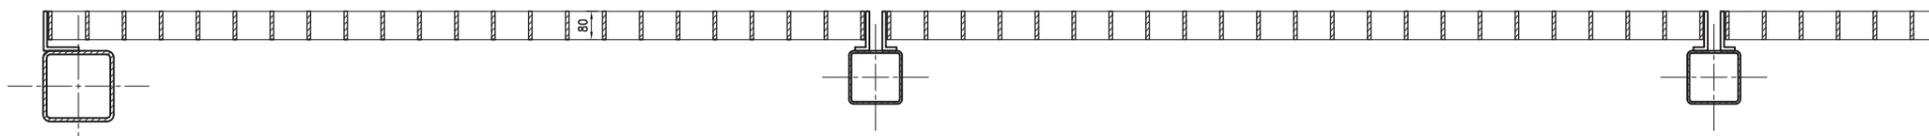

SECTIONAL PLAN A-A