


**1** FACADE SECTION  
1:20@A3

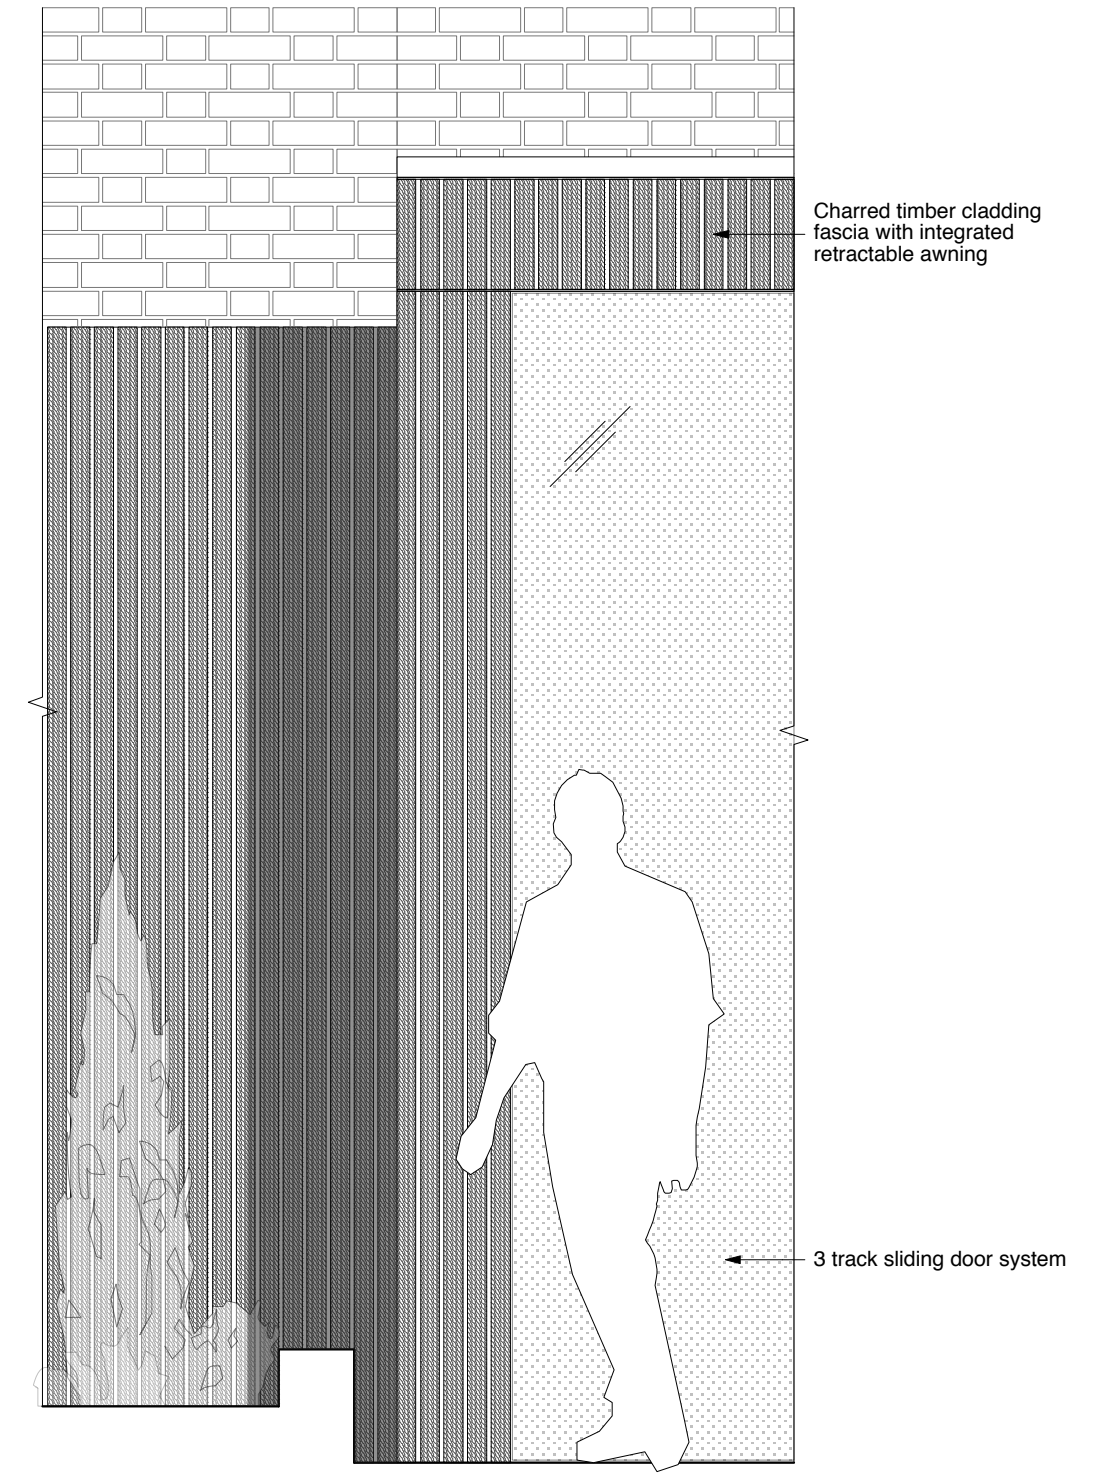

**2** FACADE ELEVATION  
1:20@A3

Notes		
Revisions		
Date:	Rev:	Details:
<b>STUDIO MACKERETH</b> ARCHITECTS 63a SOUTH AUDLEY STREET W1K 2QS TELEPHONE +44 (0)20 7409 3744 EMAIL: INFO@STUDIOMACKERETH.COM		
Project		
THE OLD HALL, HIGHGATE		
Drawing Title		
FACADE DETAILS		
Scale	Creation Date	Status
AS SHOWN	FEB 2014	PLA
Project No.	Drawing No.	Revision
017	PL401	