

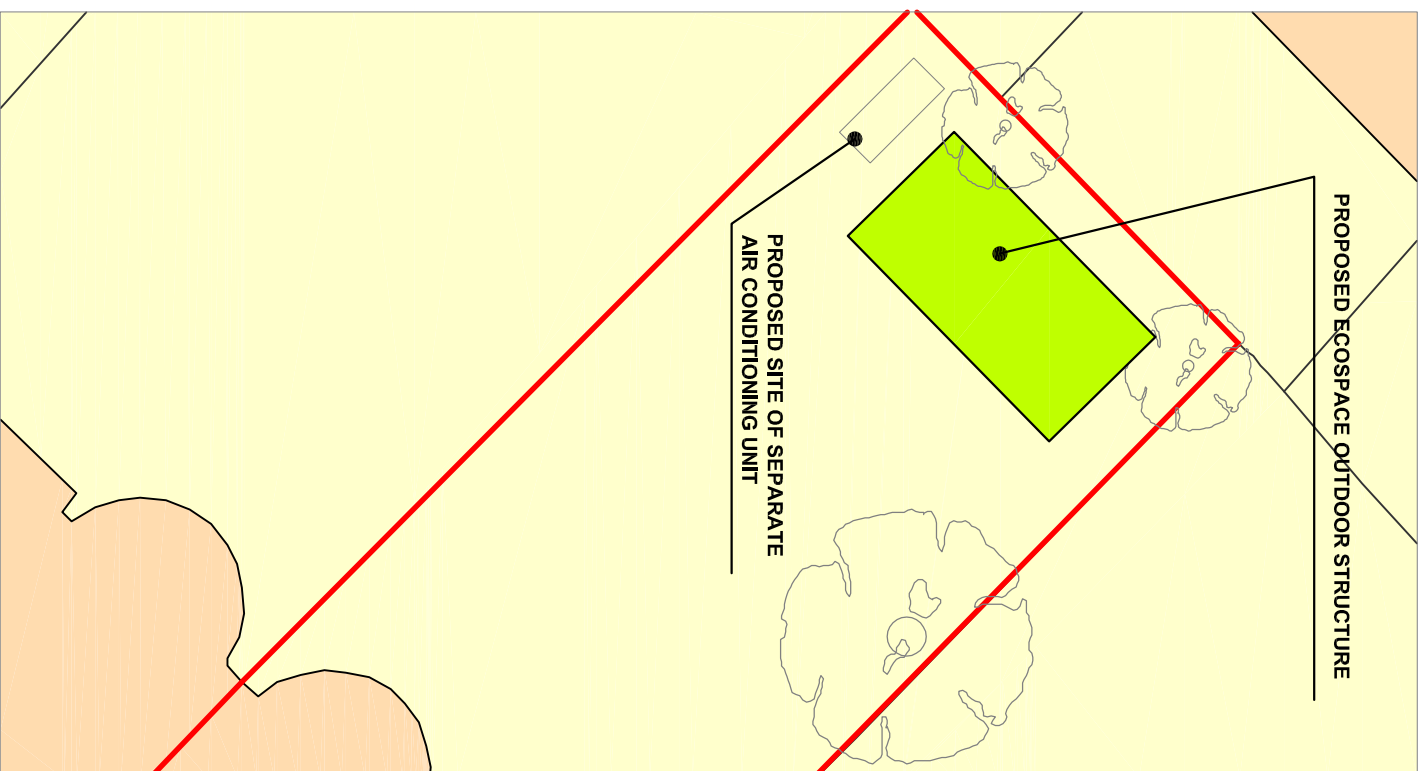
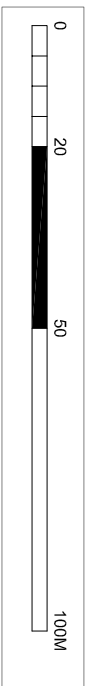



EXISTING SITE LOCATION PLAN  
SCALE 1:1250

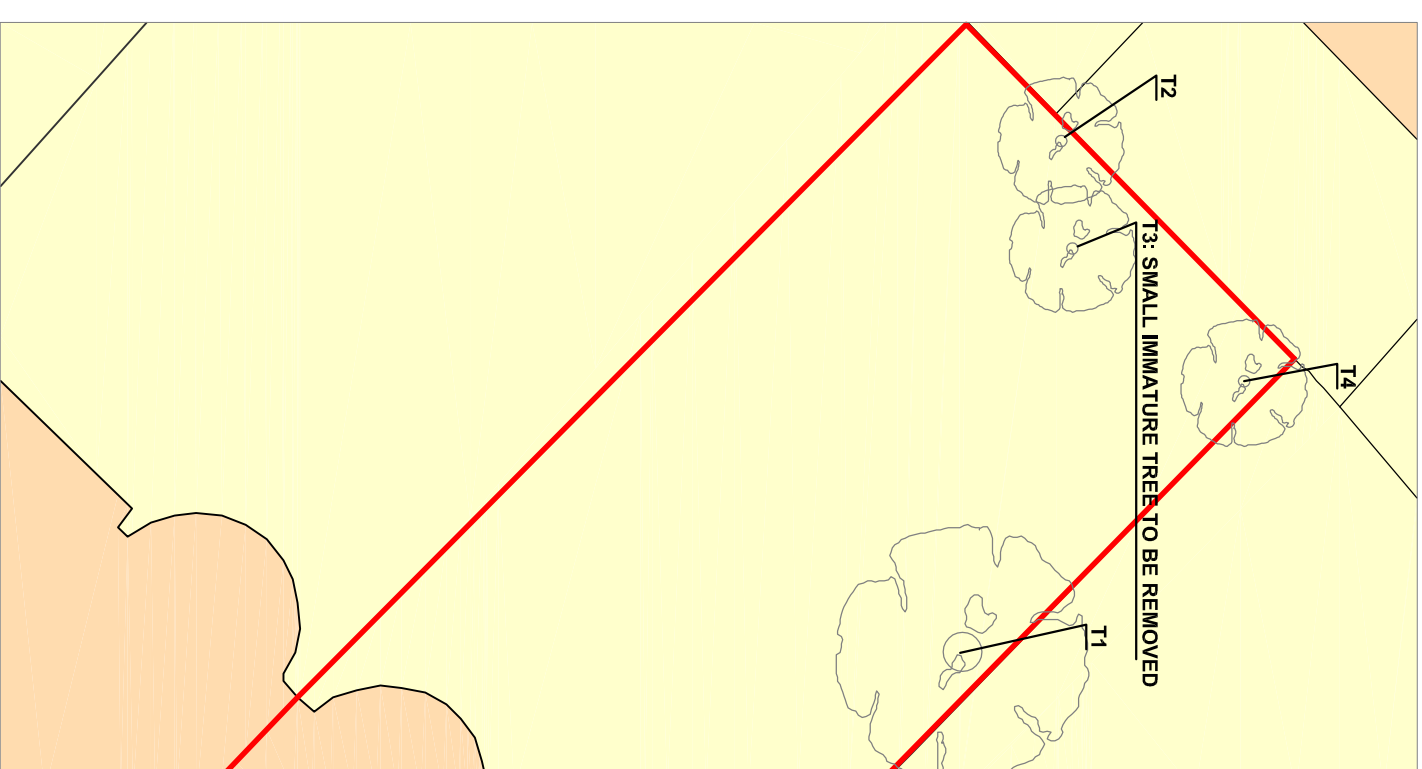

PROPOSED BLOCK PLAN  
SCALE 1:1200

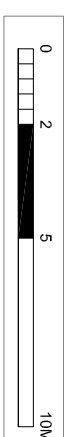

EXISTING TREE PLAN  
SCALE 1:1200

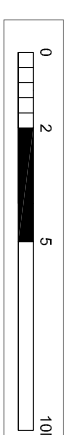

**ecospace**  
architecture, naturally

3 LILIFFE YARD  
LONDON SE17 3QA  
T: 0 20 7 70 3 4 00 4  
F: 0 20 7 70 8 4 7 5 0  
E: info@ecospacestudios.com

PROJECT:  
KEVIN SHARMA  
FLAT 1-2  
24 BELSIZE PARK  
LONDON, NW3 4DU

DRAWING:  
EXISTING BLOCK AND  
LOCATION PLAN

DETAILS:  
SCALE: 1:100 @ A3  
DATE: 17.02.2015  
REV: 05  
DRAWING NO: 1445/ PL / 01