



01 Roof Terrace Plan
1:50

- Ⓐ Proposed new roofterrace access timber stairs
- Ⓑ New access door to terrace
- Ⓒ Exterior steps to terrace
- Ⓓ New Partition externally finished with glass
- Ⓔ Timber decking floor on terrace
- Ⓣ New Terrace Level
- Ⓛ Existing ridge height to be retained
- Ⓜ Glass Roof Access. Height not to be raised above existing ridge level

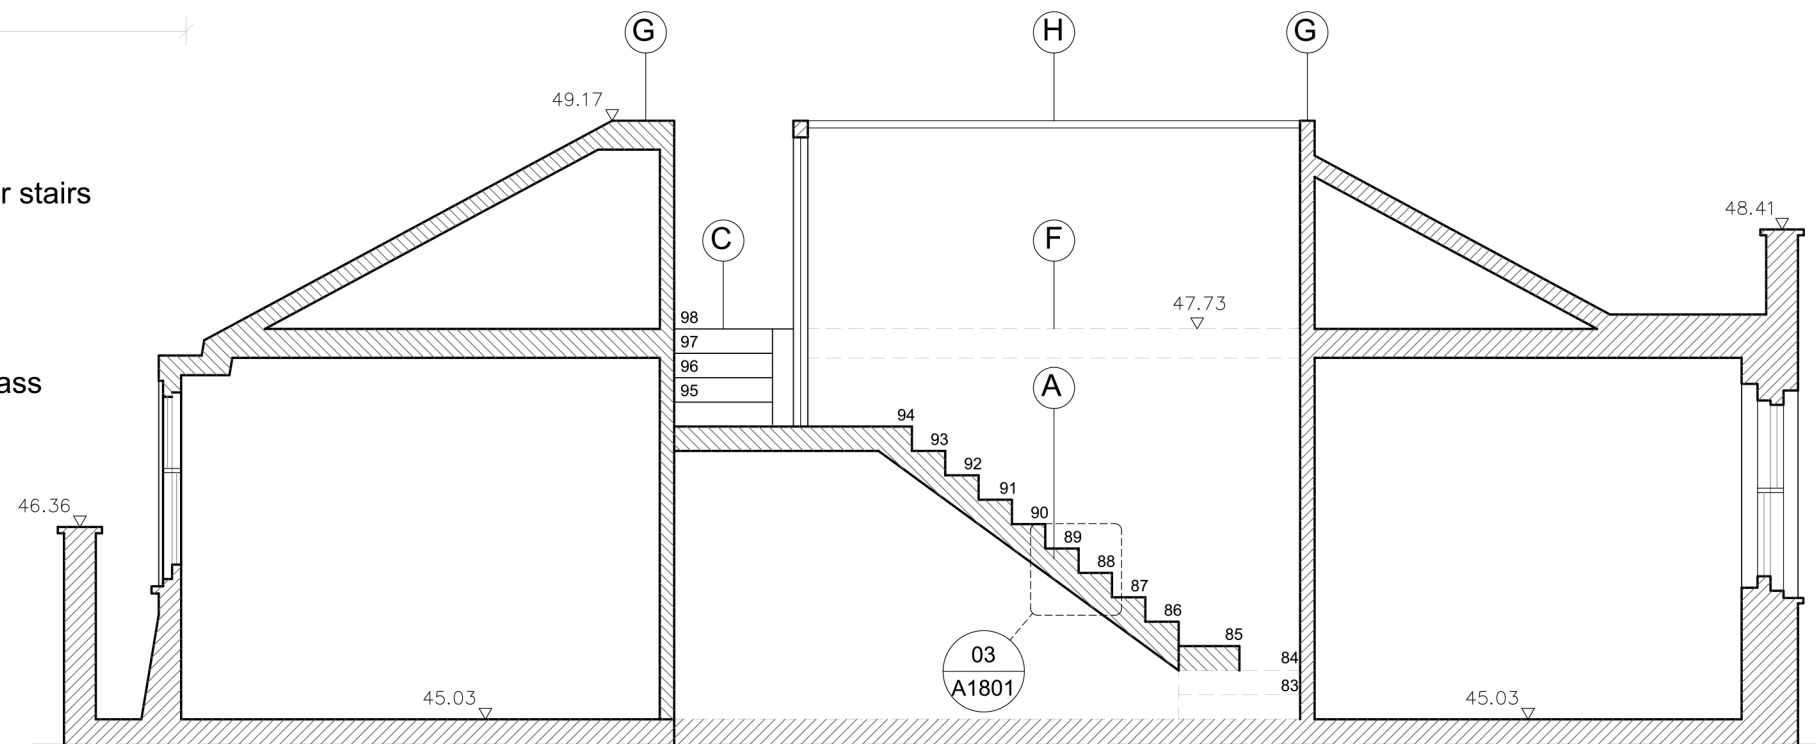

02 Roof Terrace Section
1:50

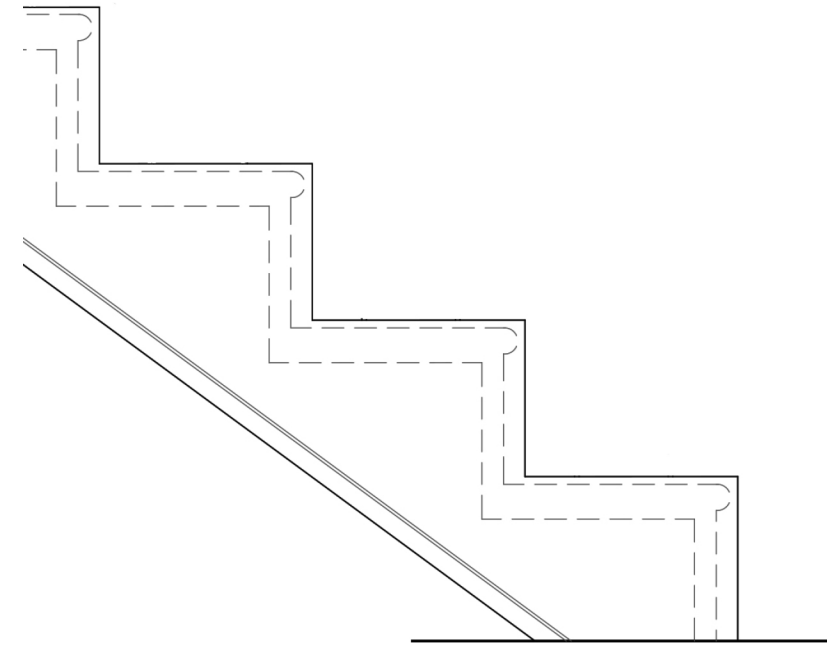

03 New Timber Staircase Detail Section

All measurements are to be checked and confirmed on site by the contractor.

All dimensions are in mm unless otherwise stated.

FOR INFORMATION ONLY

Rev.	Date	Reason For Issue	Check

tomèf ARCHITECTURE INTERIORDESIGN
 132-134 Lots Road
 Unit 108
 World's End Studios
 SW10 0RJ London
 T +44 75 3094 0005

Client
TB

Project
10 Chester Terrace

Title
Roof Terrace

Job No	Originator	Scale	Number	Revision
		1:50 @ A3		00
Date	Location	Drawn by	A1801	
27.01.15				

NOTE: no roof light positioned on the roof terrace will be visible from the street.