


THIS DRAWING IS PROTECTED BY COPYRIGHT AND MUST NOT BE COPIED OR REPRODUCED WITHOUT THE WRITTEN CONSENT OF CHRIS DYSON ARCHITECTS LIMITED. NO LIABILITY IS ACCEPTED FOR ANY LOSS OR DAMAGE OF ANY KIND ARISING FROM THIS DRAWING. ALL DIMENSIONS AND SIZES TO BE CHECKED ON SITE. NORTH POINTS SHOWN ARE INDICATIVE. ©


SITE SPECIFIC HAZARDS

IN ACCORDANCE WITH THE REQUIREMENTS OF THE CONSTRUCTION (CIVIL) REGULATIONS 2007 THE FOLLOWING SIGNIFICANT RESONANT HAZARDS HAVE NOT BEEN DESIGNATED OUT OF THIS PROJECT AND MUST BE TAKEN INTO CONSIDERATION BY CONTRACTORS PLANNING TO UNDERTAKE THE WORKS SHOWN ON THIS DRAWING.

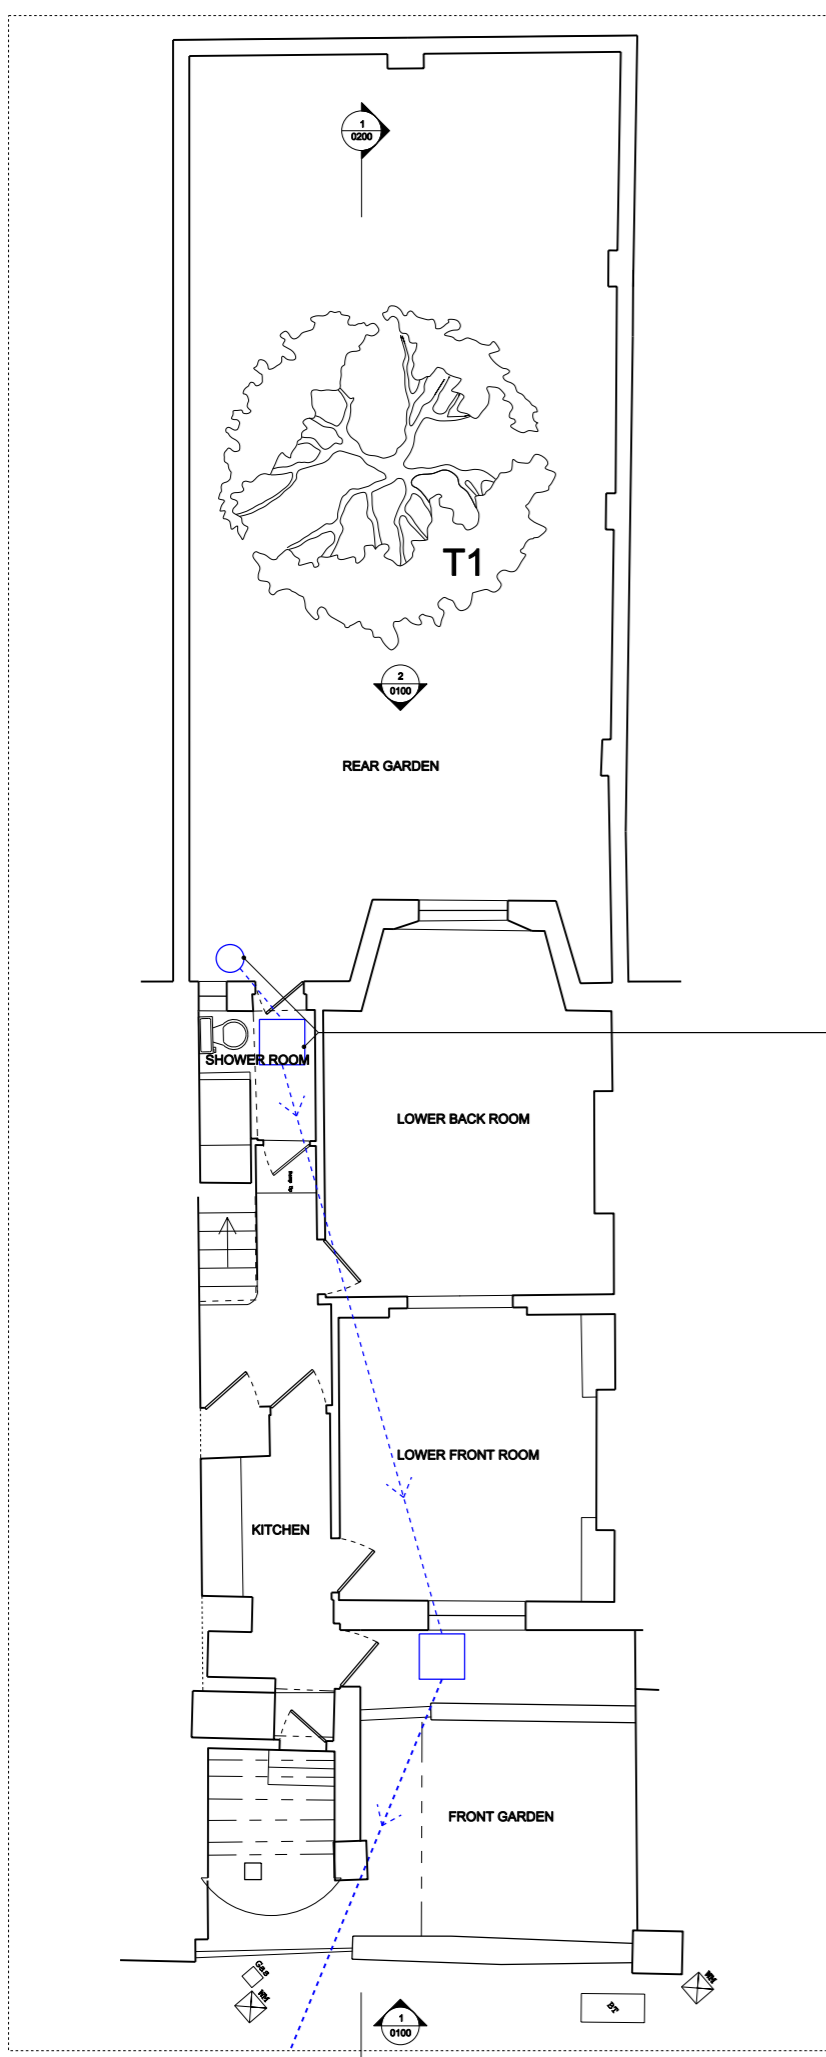

1 1:50 LOWER GROUND FLOOR EXISTING

APPROX IC POSITIONS FROM DRAIN DOCTOR

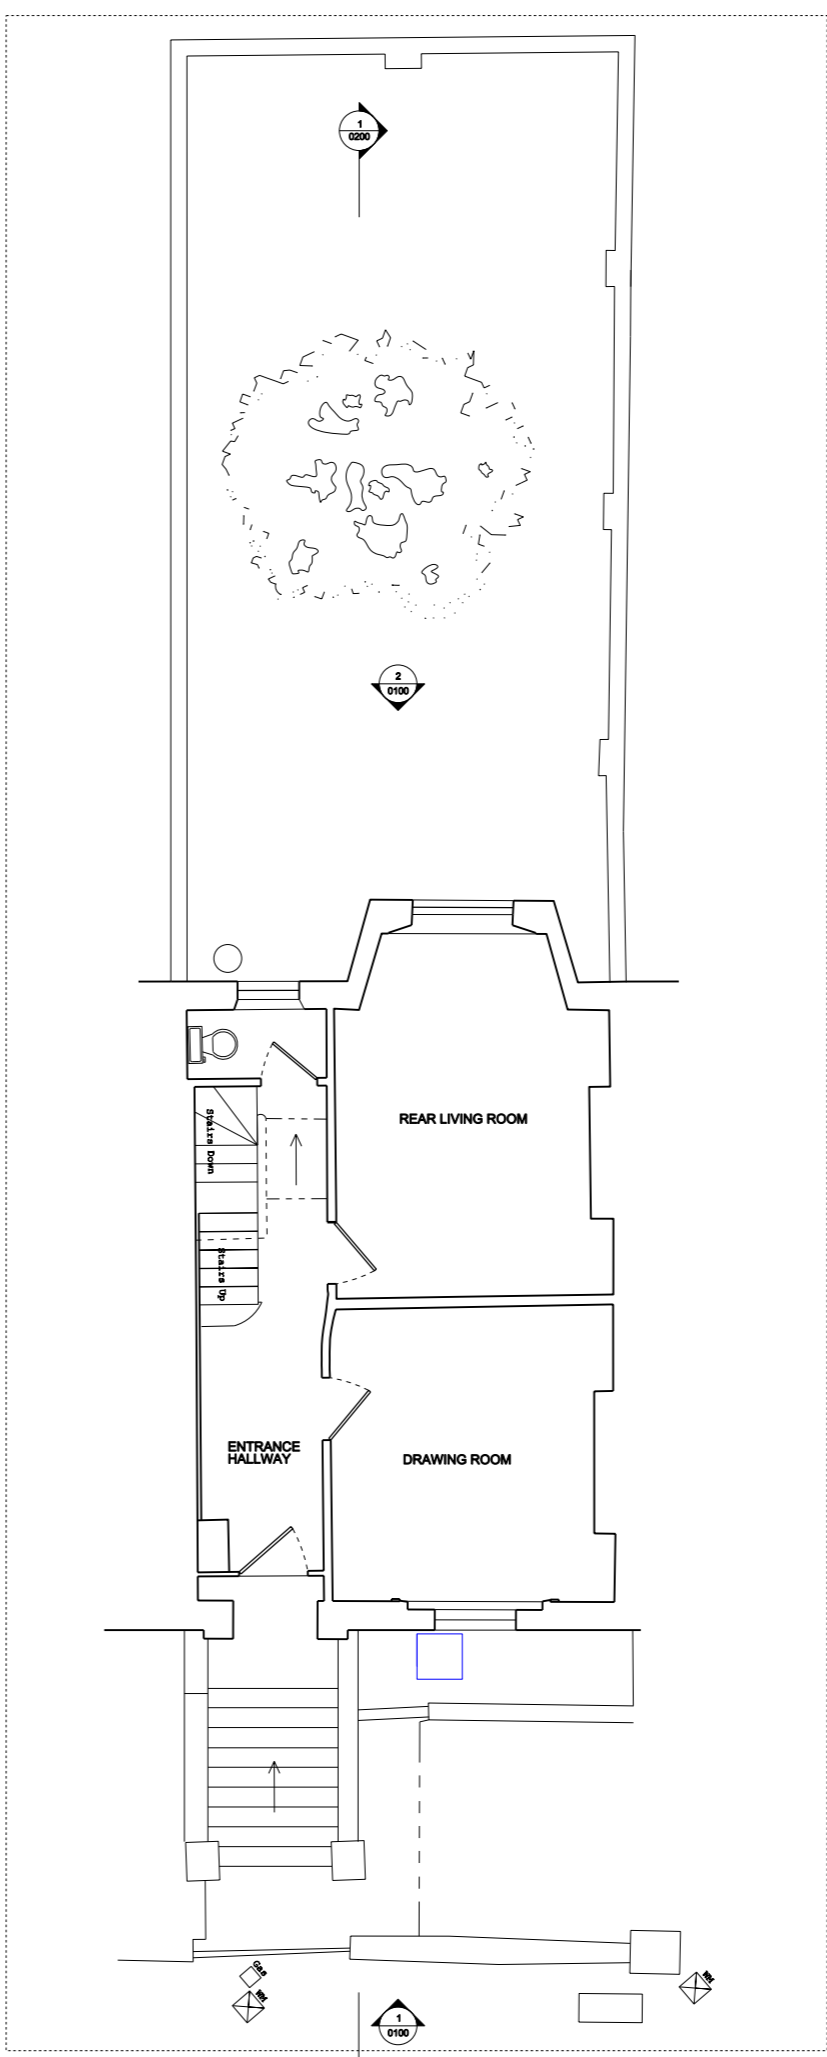

2 1:50 GROUND FLOOR EXISTING

00	12.02.15	PLANNING	CP
REV	DATE	NOTES	INT.
PROJECT 6 ST PAUL'S CRESENT			
DRAWING TITLE EXISTING PLANS LOWER & GROUND FLOOR			
STATUS PLANNING			
DATE	DRAWN	CHECK	SCALE @ A3 1:100
JAN 14	CP	CP	SCALE @ A1 1:50
PROJECT NUMBER	UNIT/BLOCK	CLUSE#	TYPE & REVISION
0264	A	0001	00

