



SITE SPECIFIC HAZARDS

IN ACCORDANCE WITH THE REQUIREMENTS OF THE CONSTRUCTION (CIVIL) REGULATIONS 2007 THE FOLLOWING SIGNIFICANT RESONANT HAZARDS HAVE NOT BEEN DESIGNATED OUT OF THIS PROJECT AND MUST BE TAKEN INTO CONSIDERATION BY CONTRACTORS PLANNING TO UNDERTAKE THE WORKS SHOWN ON THIS DRAWING:

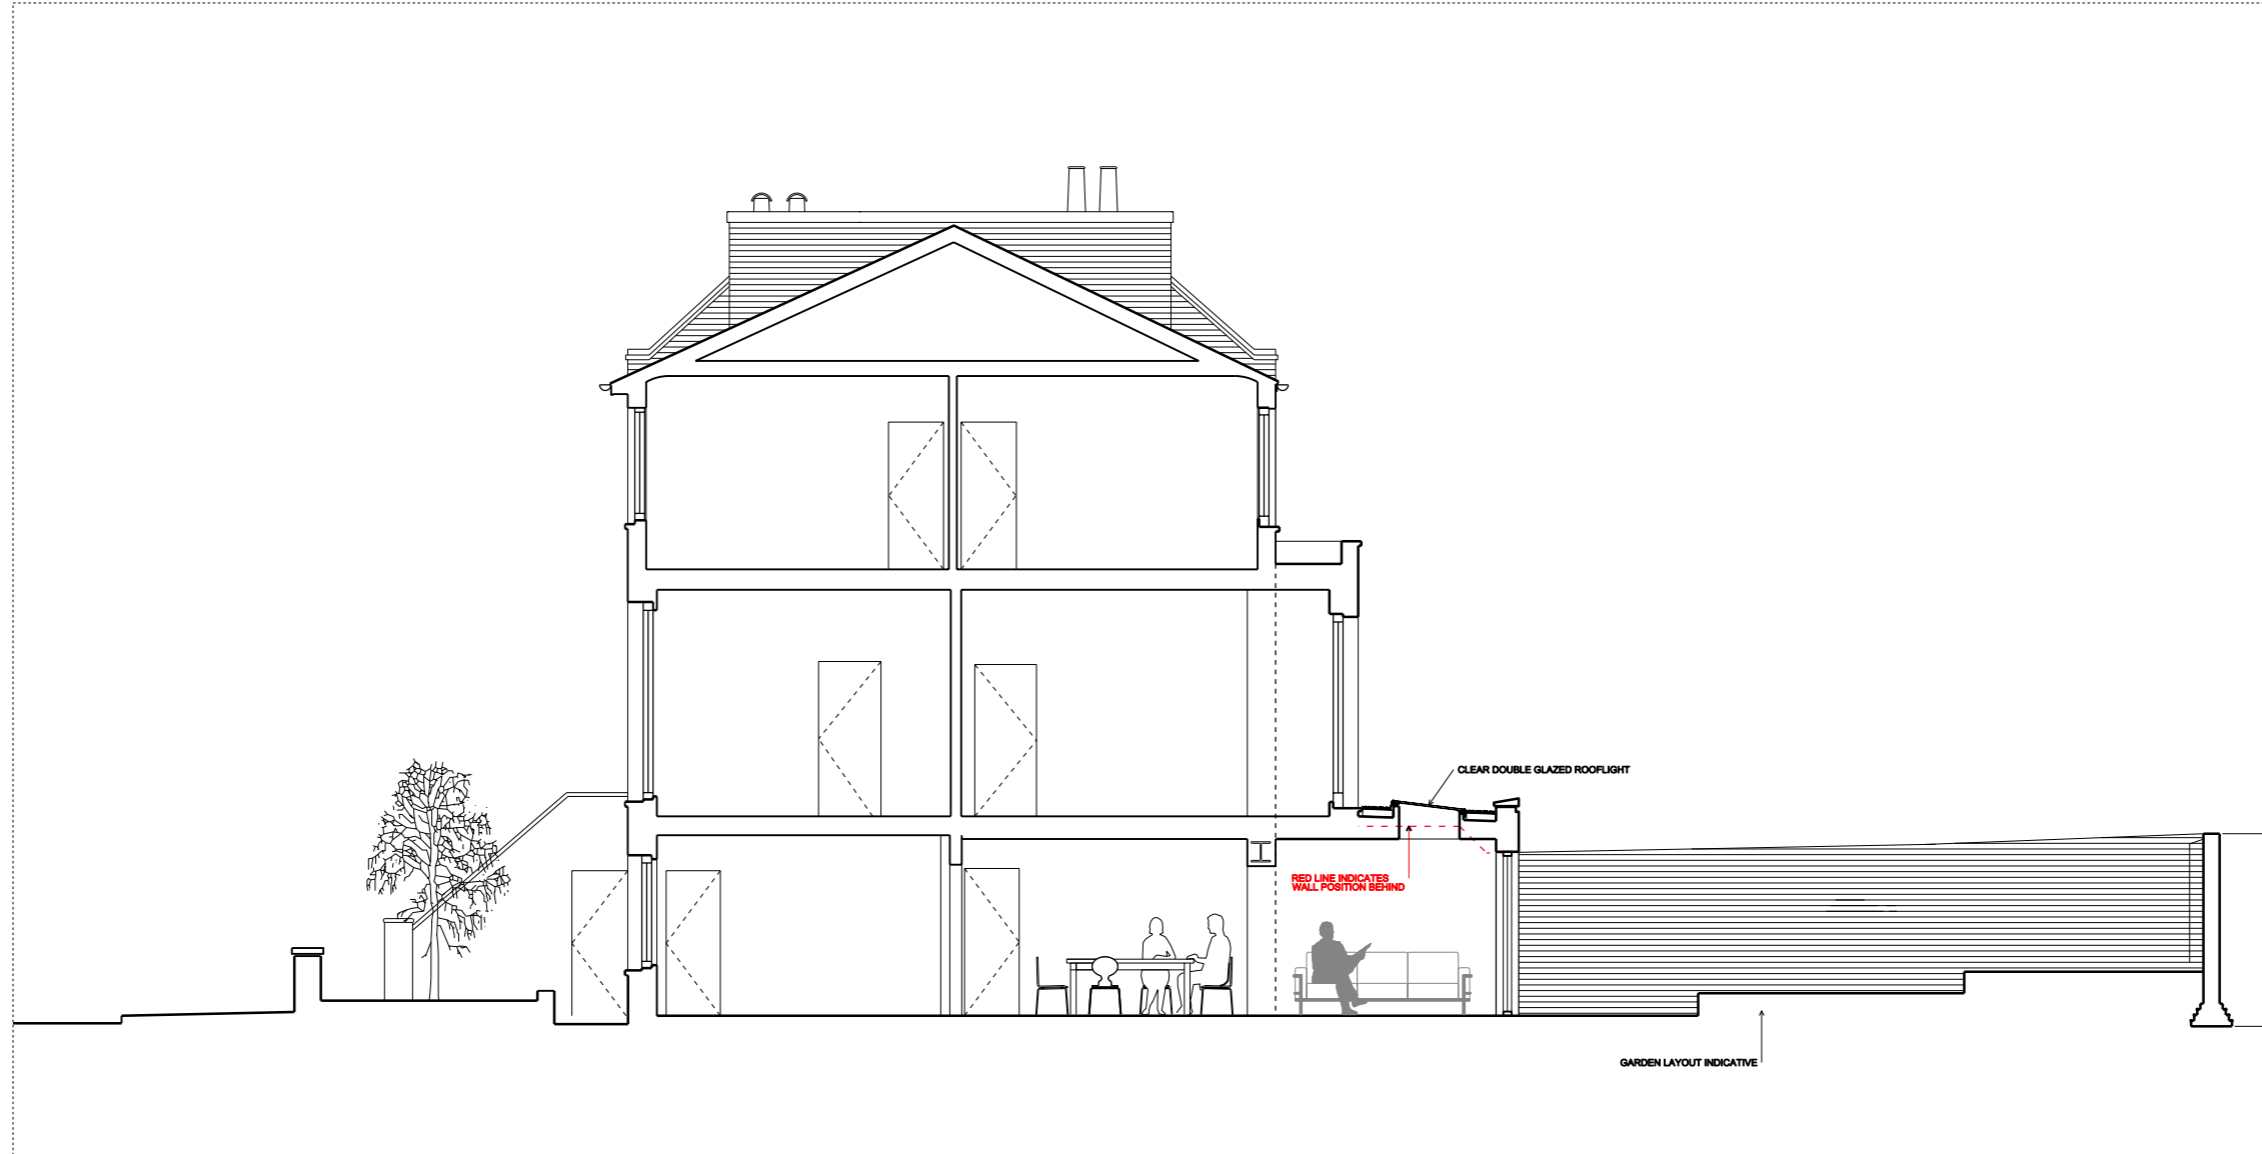

1 1:50 CROSS SECTION PROPOSED

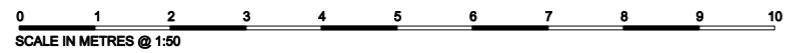

00	12.02.15	PLANNING	GP
00	10.02.15	DRAFT	GP

REV DATE NOTES INT.

PROJECT

6 ST PAUL'S CRESENT

DRAWING TITLE

PROPOSED CROSS SECTION

STATUS **PLANNING**

DATE	DRAWN	CHECK	SCALE @ A3
JAN 15	GP	GP	SCALE @ A1 1:50

PROJECT NUMBER	UNIT/BLOCK	CLUSE#	TYPE & NUMBER	REVISION LETTER
----------------	------------	--------	---------------	-----------------

DRAWING NO.				
0264	A	1200	00	

CHRIS DYSON ARCHITECTS

11 PRINCIPLEY STREET
SIPPAWFIELD
LONDON E1 6QH
T: 020 7247 1916
F: 020 7277 6082
W: www.chrisedyson.co.uk