

- KEY
- 1. Render
 - 2. Slate
 - 3. Concrete Coping
 - 4. Lead cladding / flashings
 - 5. Brickwork
 - 6. UPVC doors / windows

U/C (SECOND)


FFL (SECOND)

+/-0.00
FFL DATUM
(FIRST)

BRIDGE
APPROACH

-2.985
FFL (GROUND)

-5.54
FFL (BASEMENT)

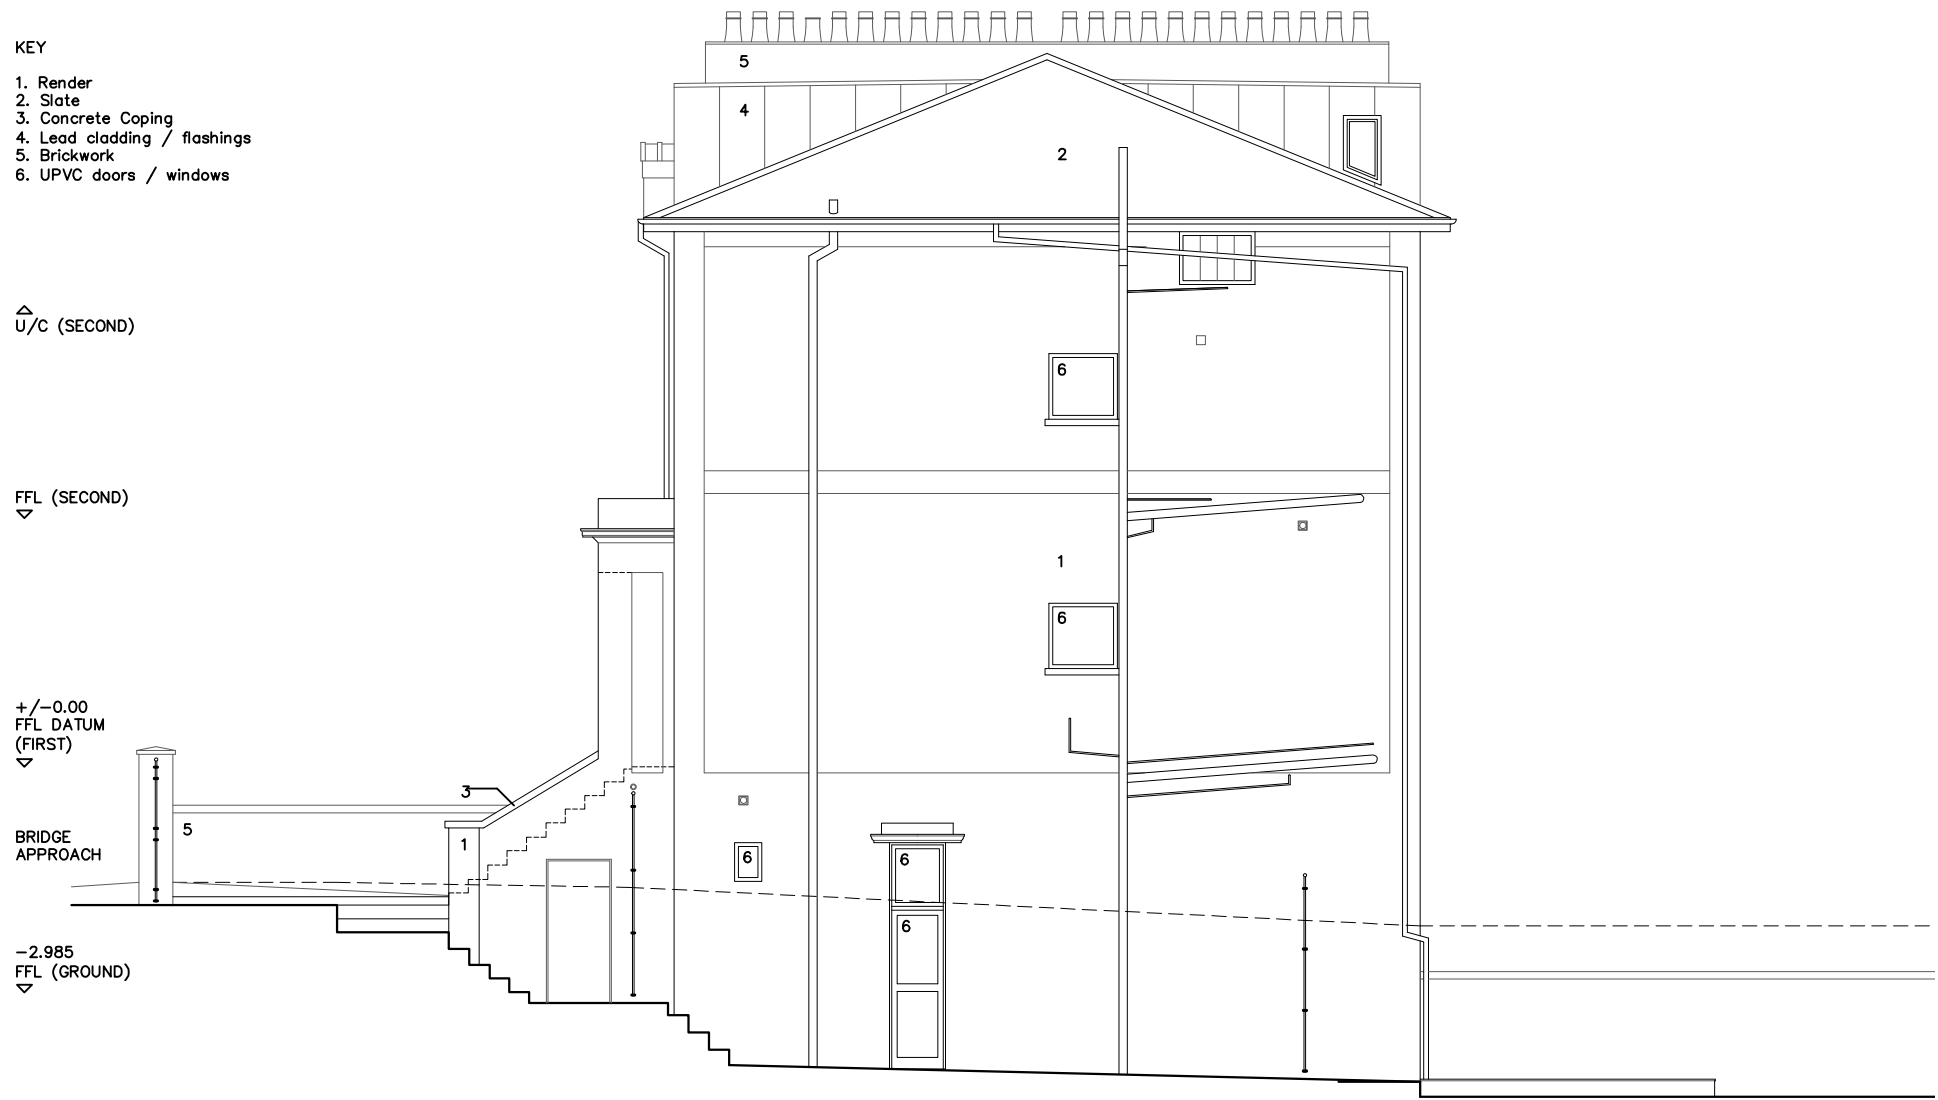

STATUS PLANNING		
PROJECT 1 BRIDGE APPROACH		
TITLE EXISTING SIDE ELEVATION (NORTH)		
DATE 21.01.15	SCALE 1:100@A3	
FILENAME 1413_PLANNING.DWG		
DRWG No 1413/PL010		
REVS -	DRN CBL	CHKD KG
© copyright Gauld Architecture.Ltd		
The Location and Size of Existing Features are Indicative Only. Site Measurements must be made for Accurate Dimensions		