


NOTES:

© COPYRIGHT - DETAILED PLANNING LTD

all dimension should be checked on site prior to works commencing. Variations in squareness, depth of plaster etc, must be checked for. Where new walls are shown as aligned with existing walls, physical removal of brickwork and / or plaster to establish the actual position of the wall being attached to must be checked.


any discrepancies should be reported in writing immediately.

property owner to ensure that all aspects of the "party wall etc., act 1996" are complied with prior to any works commencing on site.

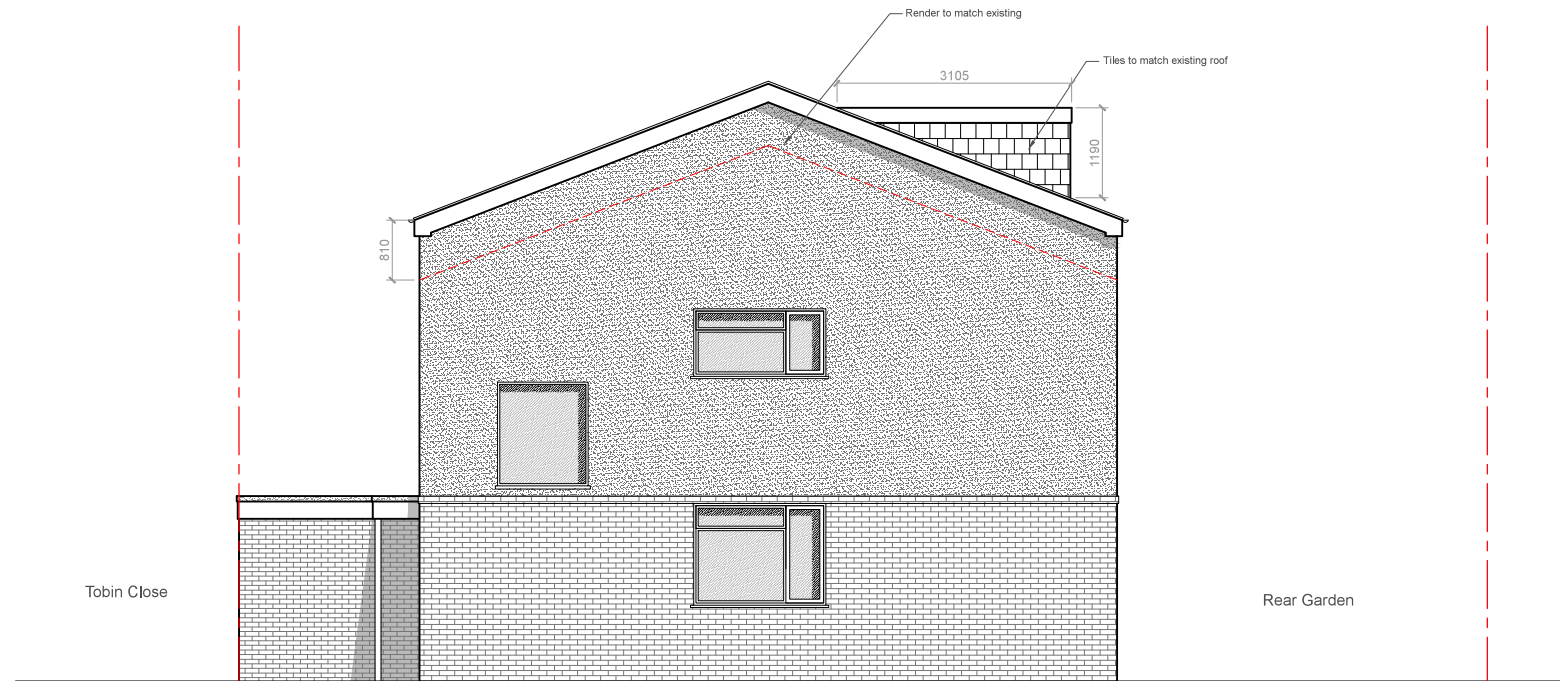

Side Elevation

As Proposed - Scale 1:100

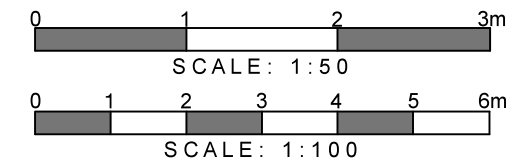

**DETAILED PLANNING**

ORCHARD HOUSE MUTTON LANE  
POTTERS BAR HERTFORDSHIRE EN6 3AX

T 0208 1500 494  
E INFO@DETAILED-PLANNING.CO.UK  
WWW.DETAILED-PLANNING.CO.UK

**SITE**

1 & 2 Tobin Close, London, NW3 3DY

**DRAWING TITLE**

Proposed Side Elevation

**DRAWINGS STATUS**

Planning

SCALE	DATE	DRAWN	CHECKED
1:100 @ A3	Jan 2015	P.C.	T.A.K.

DRAWING NO.	REVISION
666ED_FUL_SH10	B