

Appendix A


50 Bloomsbury Street – Floor Plans Camera and Cable Runs

NOTE: NOT TO SCALE

This plan illustrates the planned location of the CCTV Cameras and the cable runs.


KEY
● Camera
— Cable Run

Basement – No Cameras

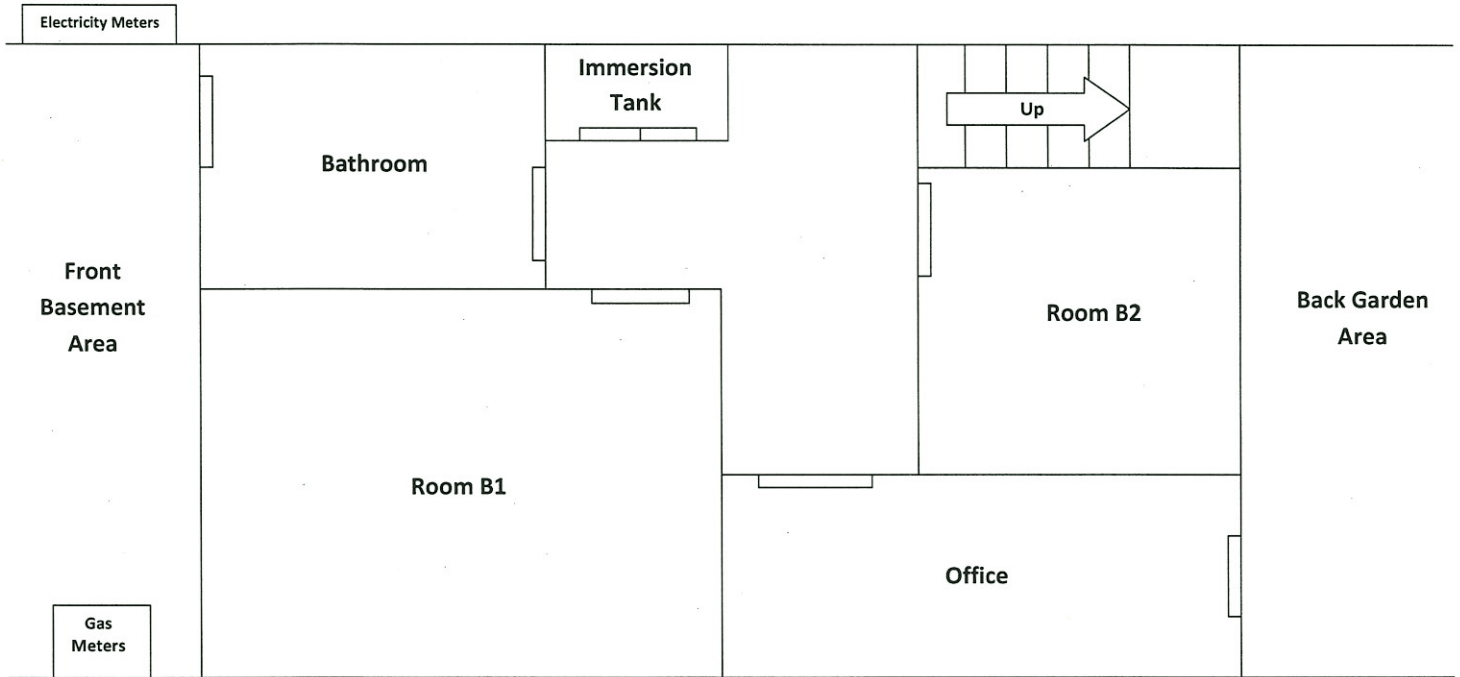

50 Bloomsbury Street – Floor Plans Camera and Cable Runs

Ground Floor – 3 Cameras

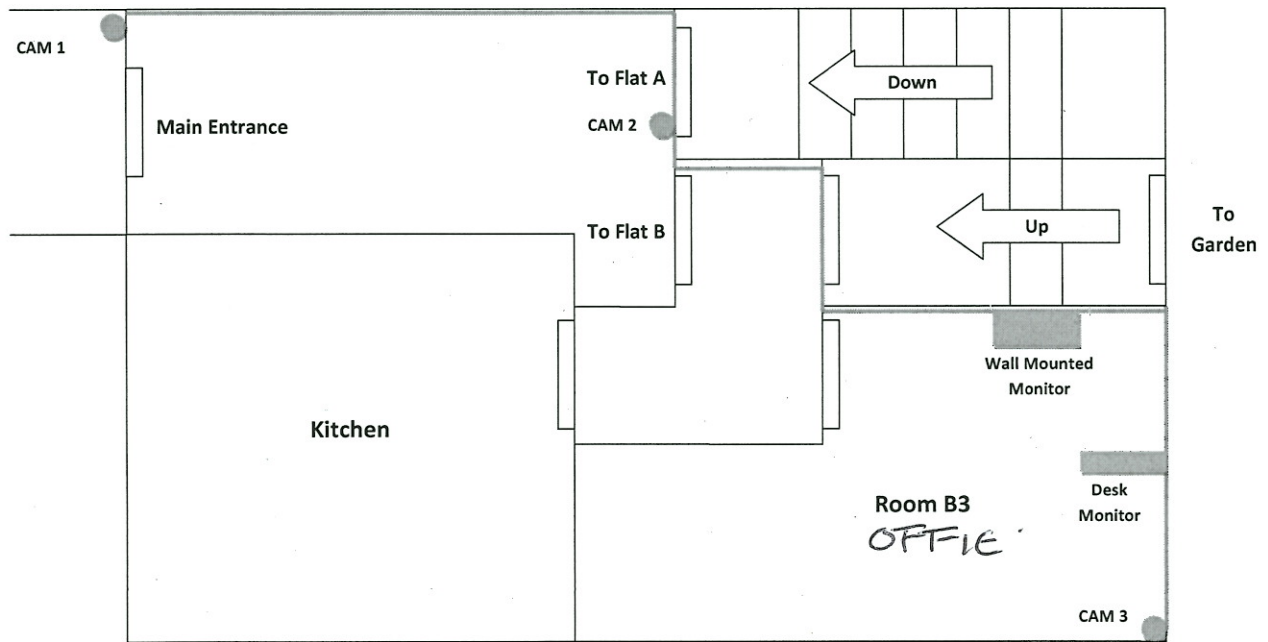

50 Bloomsbury Street – Floor Plans Camera and Cable Runs

3rd Floor – 1 Camera

