



Add signage 1  
Add signage 2

Install hatch window  
**Elevation B**


Add signage 5  
Add signage 4  
Add signage 3 - Removed

Reposition ATM



**Elevation A**

Add signage 6  
Add signage 7 - Media TV

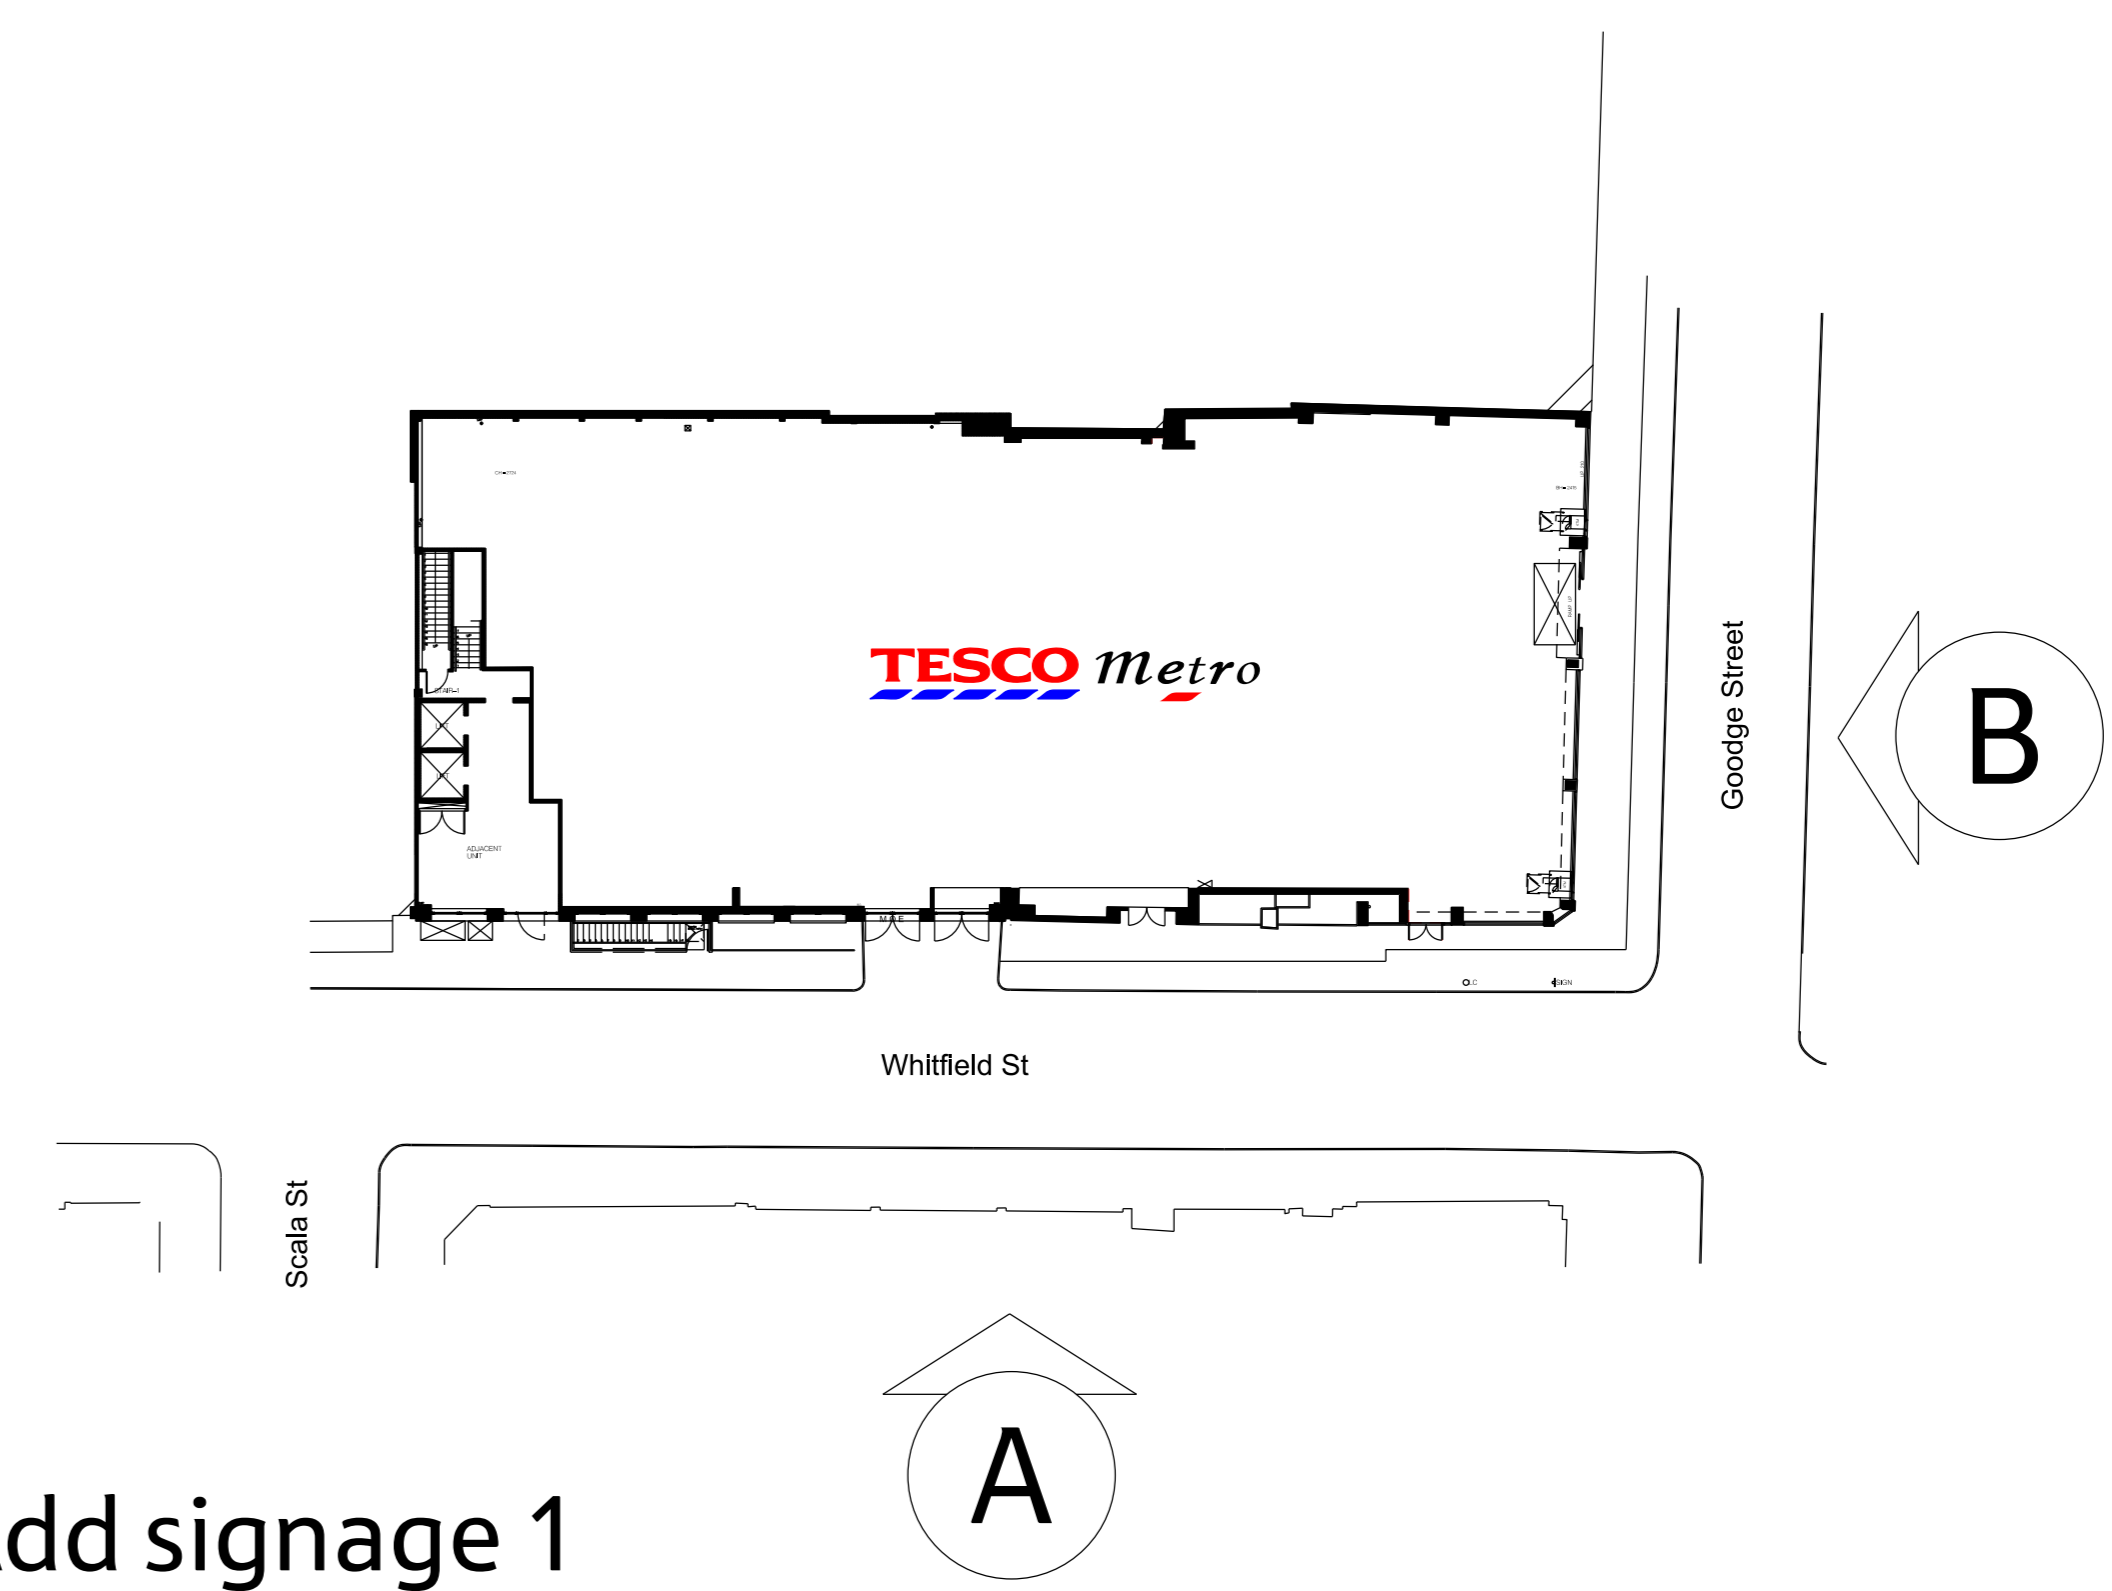

Add signage 1

PROJECT	2568
DESCRIPTION	GOODGE STREET METRO
DESCRIPTION	PROPOSED ELEVATIONS
DRAWING NO.	Drawing5A
ISSUE	
SCALE	1:25@A0
DATE	01.12.2014
PLANNING HEAD	TBC
COMPANY	i2c Ltd
DRAWN	Ashton Miles



TESCO STORES LIMITED  
STORE PLANNING DEPARTMENT  
PROPERTY SERVICES  
P.O. BOX 400, CIRRUS BUILDING, SHIRE PARK  
WELWYN GARDEN CITY, HERTS, AL7 1GA  
TELEPHONE: 01707 339150  
THE COMPANY AND ALL TRADE MARKS ARE THE PROPERTY OF TESCO STORES LIMITED  
ALL RIGHTS RESERVED. THIS DOCUMENT IS UNCLASSIFIED FOR THE  
PURPOSES OF THE INFORMATION ACT. IT IS NOT TO BE RELEASED TO THE PUBLIC  
OR USED FOR ANY OTHER PURPOSES WITHOUT THE WRITTEN PERMISSION OF TESCO STORES LIMITED