
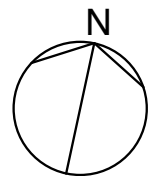


DO NOT SCALE FROM THIS DRAWING. All dimensions must be verified by the main contractor before the commencement on site of any item of work or the preparation of shop drawings for their own work or that of sub-contractor or suppliers. This drawing is to be read in conjunction with all relevant documents. Any queries or discrepancies must be reported immediately to the architect. This document is copyright of DDWH Architects Ltd.

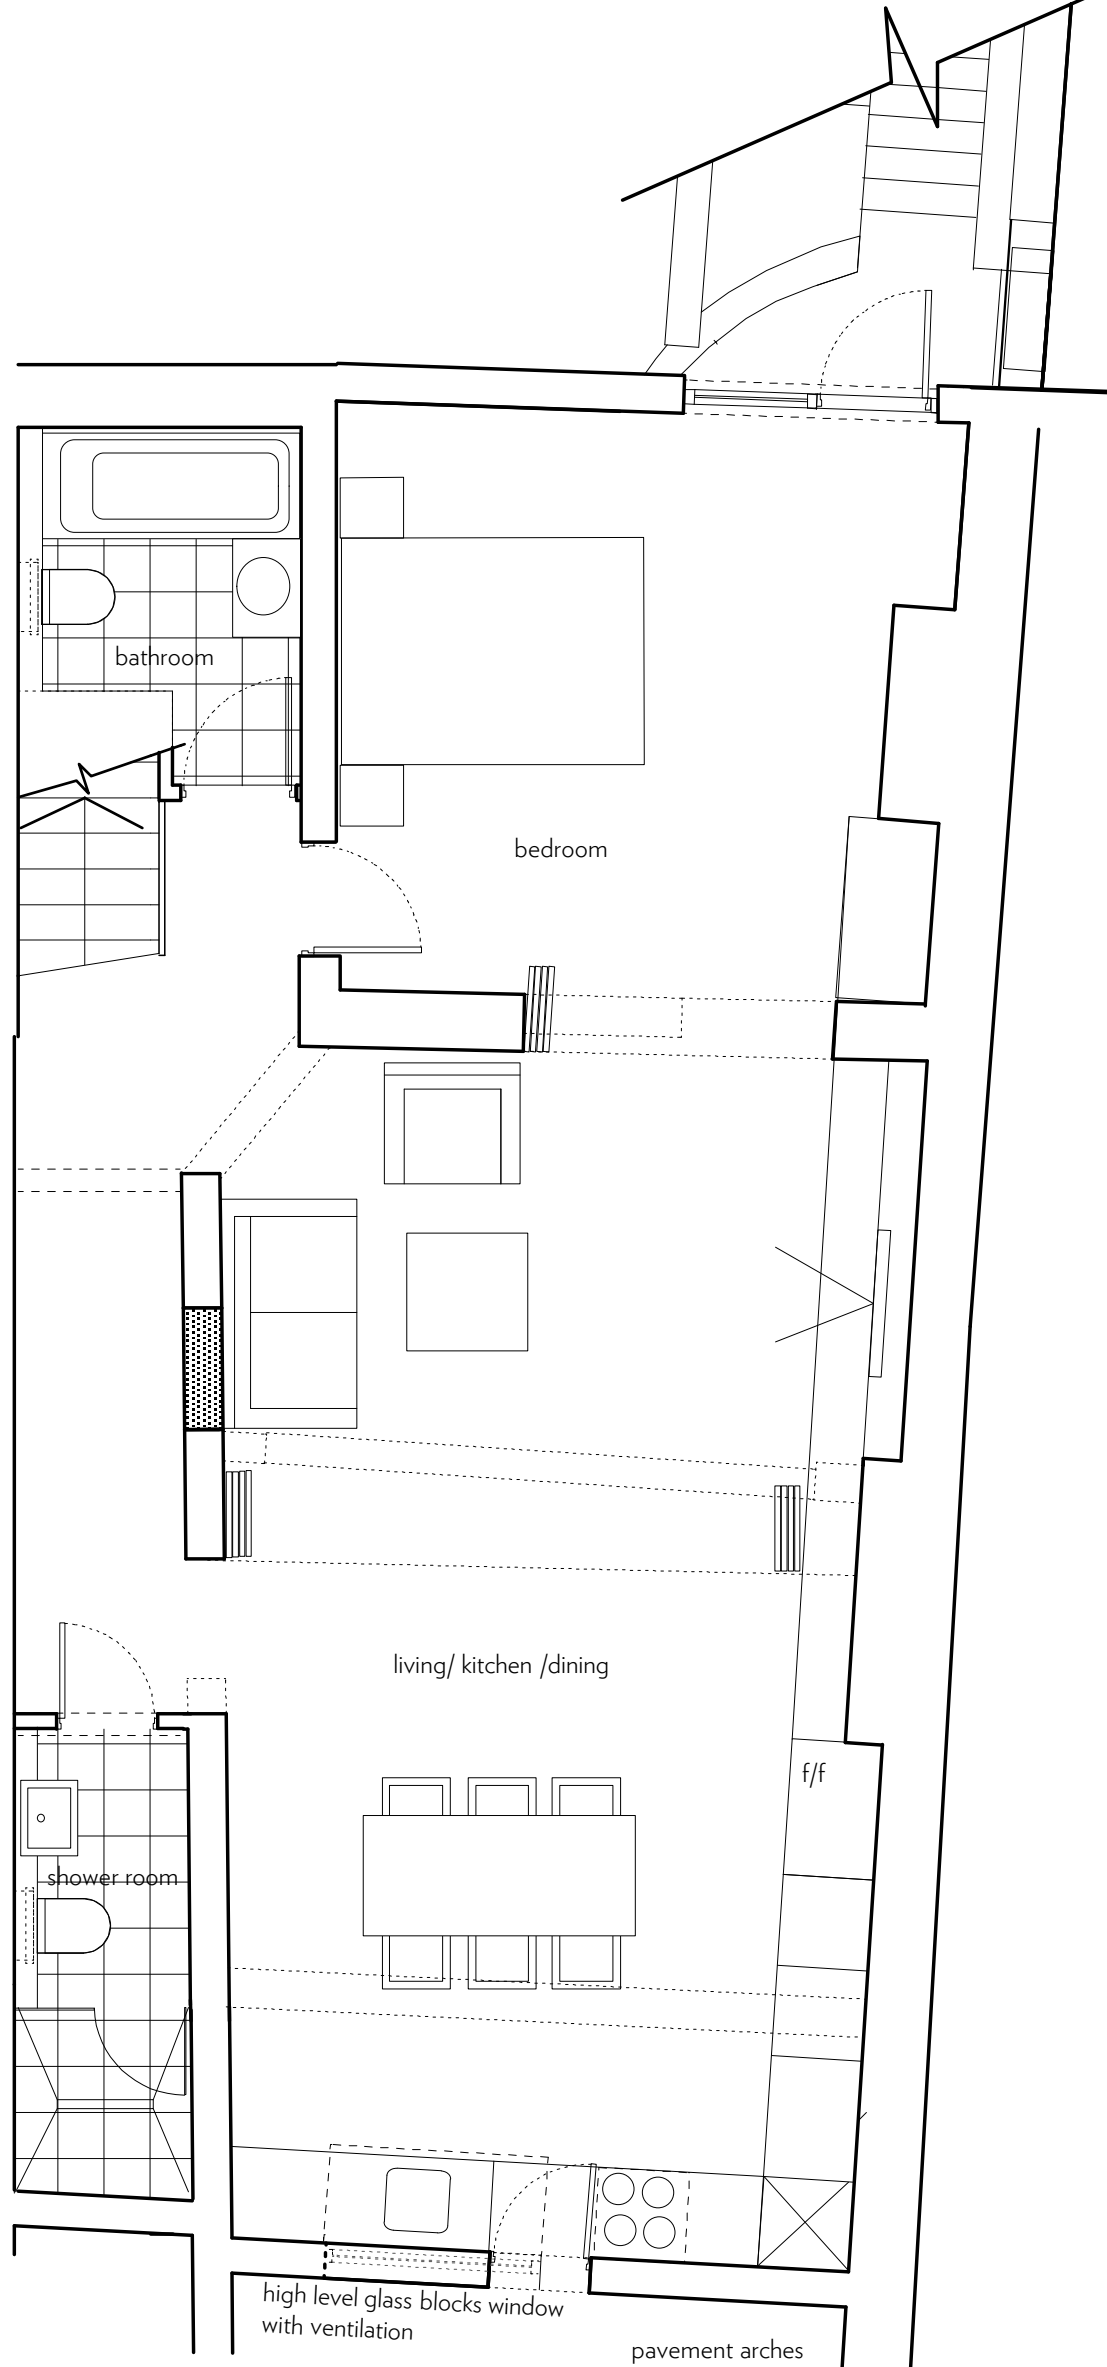

mh

Rev	Date

<b>Project:</b> 72 Haverstock Hill NW3 2BE Ground and Lower ground flat	<b>Date:</b> Nov 2014
<b>Client:</b> E & J	<b>Scale:</b> 1:50 @ A3
<b>Drawing No:</b> 179-202A	<b>Drawn:</b> DD
<b>Drawing Title:</b> Lower Level Plan as Proposed	

architecture  
urban design  
interior design

7 Lovers Walk London N3 1JH  
tel: 020 8343 0156  
fax: 020 8346 0160  
mail@ddwharchitects.com

